

PART OF N.W. 1/4 OF SEC. 14, T. 6 N., R. 2 W., S. L. B. & M.

120

COUNTRYSIDE ACRES SUB.

TAXING UNIT 16

IN WEBER COUNTY

PREFIX 15-120


SCALE 1"=100'

SEE PAGE 42

CURVE DATA

1. A=4°35'31"
R=175'
L=14.03'
LC=14.02'
N 2°48' E
2. A=25°24'29"
R=175'
L=77.60'
LC=76.97'
N 17°48' E
3. A=26°22'36"
R=241'
L=110.95'
LC=109.97'
N 17°19' E
4. A=3°37'24"
R=241'
L=15.24'
LC=15.24'
N 2°19' E
5. A=30°
R=208'
L=108.91'
LC=107.6'
N 15°30' E
6. A=30°
R=241'
L=126.19'
LC=124.75'
N 15°30' E
7. A=14°27'
R=175'
L=44.16'
LC=44.04'
N 23°17' E
8. A=16°33'
R=175'
L=47.47'
LC=47.32'
N 8°16' E

SEE PAGE 42

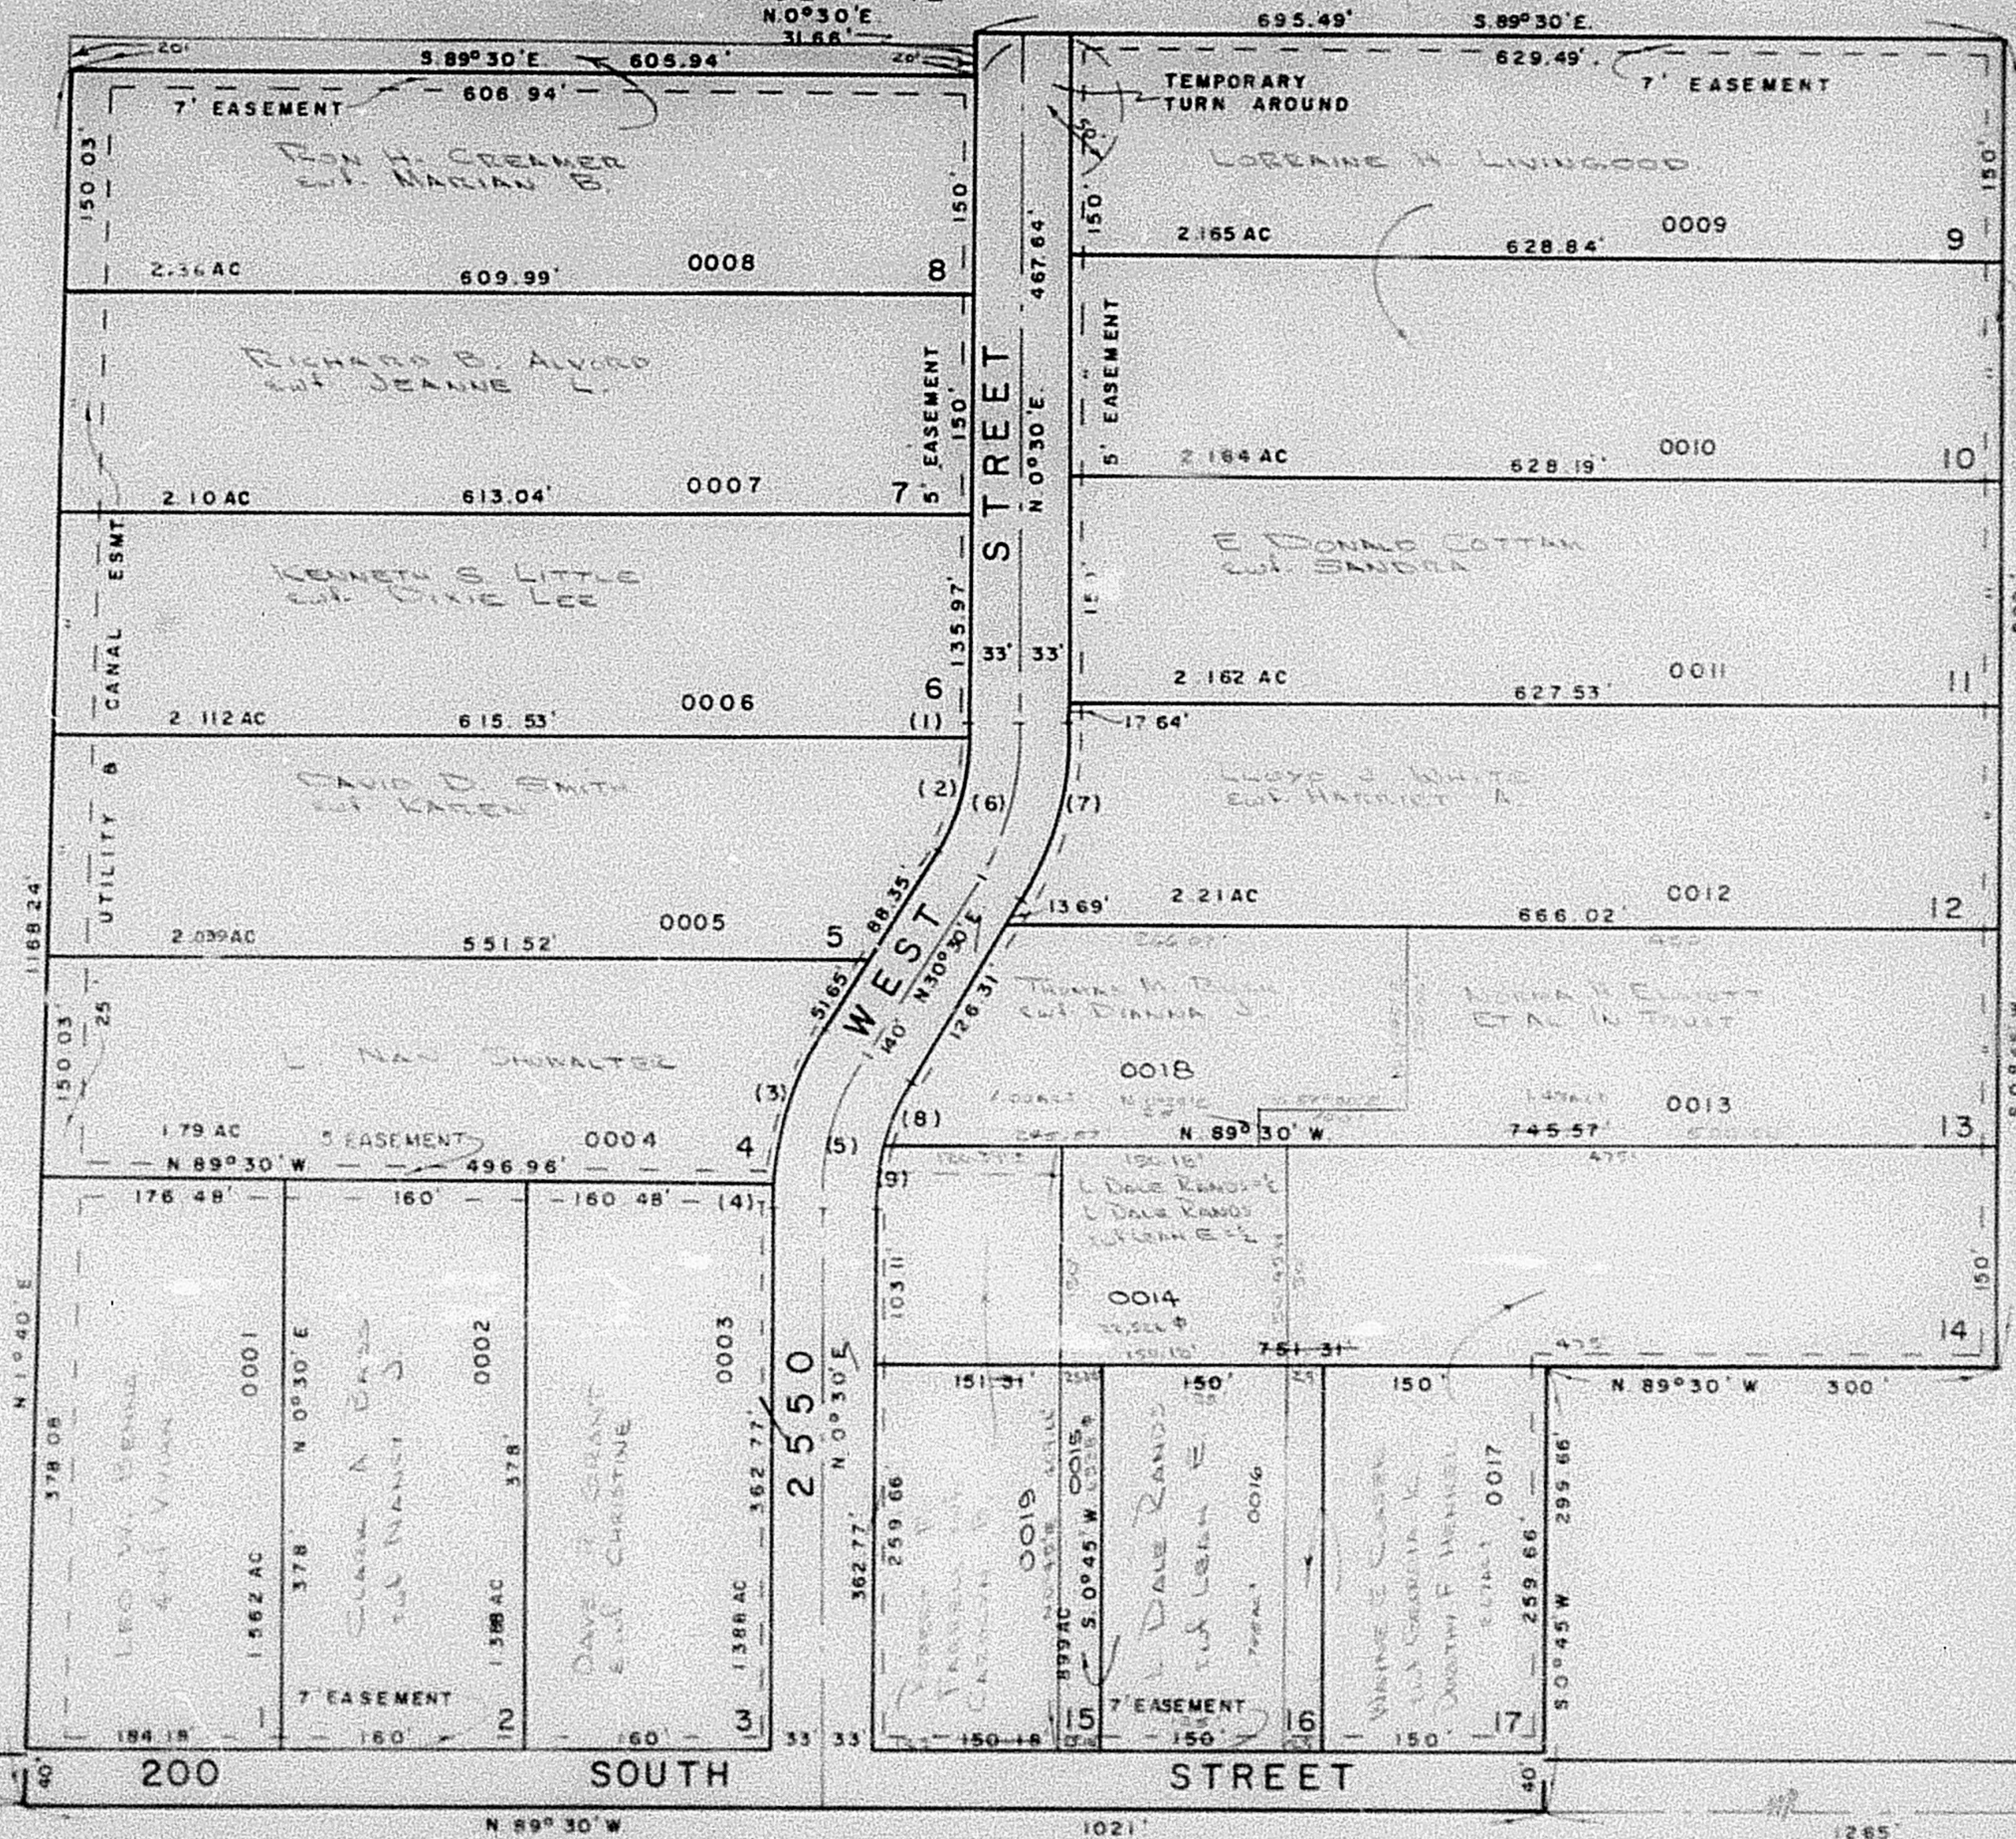

SEE PAGE 42

FOR COMPLETE ENG. DATA
SEE ORIG. DED. PLAT IN
BOOK 18, PAGE 7

WEST 1/4 COR.
SEC. 14

SE COR. N.W. 1/4
SEC. 14

15

WFJ 9-73