

PART OF NW 1/4 OF SEC. 14, T.6 N., R.2 W., S.1 B. & M.
COUNTRYSIDE ACRES SUB.
IN WEBER COUNTY

120

TAXING UNIT 16

PREFIX 15-120


SCALE 1"=100'

SEE PAGE 42

CURVE DATA

1. A=47°35'31"
R=175'
L=14.03'
LC=18.02'
N.2°00'E
2. A=28°24'29"
R=175'
L=77.80'
LC=78.97'
N.17°48'E
3. A=28°22'38"
R=241'
L=110.55'
LC=109.87'
N.17°18'E
4. A=3°37'24"
R=241'
L=19.34'
LC=19.24'
N.2°18'E
5. A=50°
R=208'
L=109.91'
T=58.73'
LC=107.97'
N.18°53'E
6. A=50°
R=241'
L=129.19'
T=64.98'
LC=129.79'
N.15°30'E
7. A=14°27'
R=175'
L=44.18'
LC=44.04'
N.23°17'E
8. A=15°35'
R=175'
L=47.47'
LC=47.32'
N.8°18'E

SEE PAGE 42

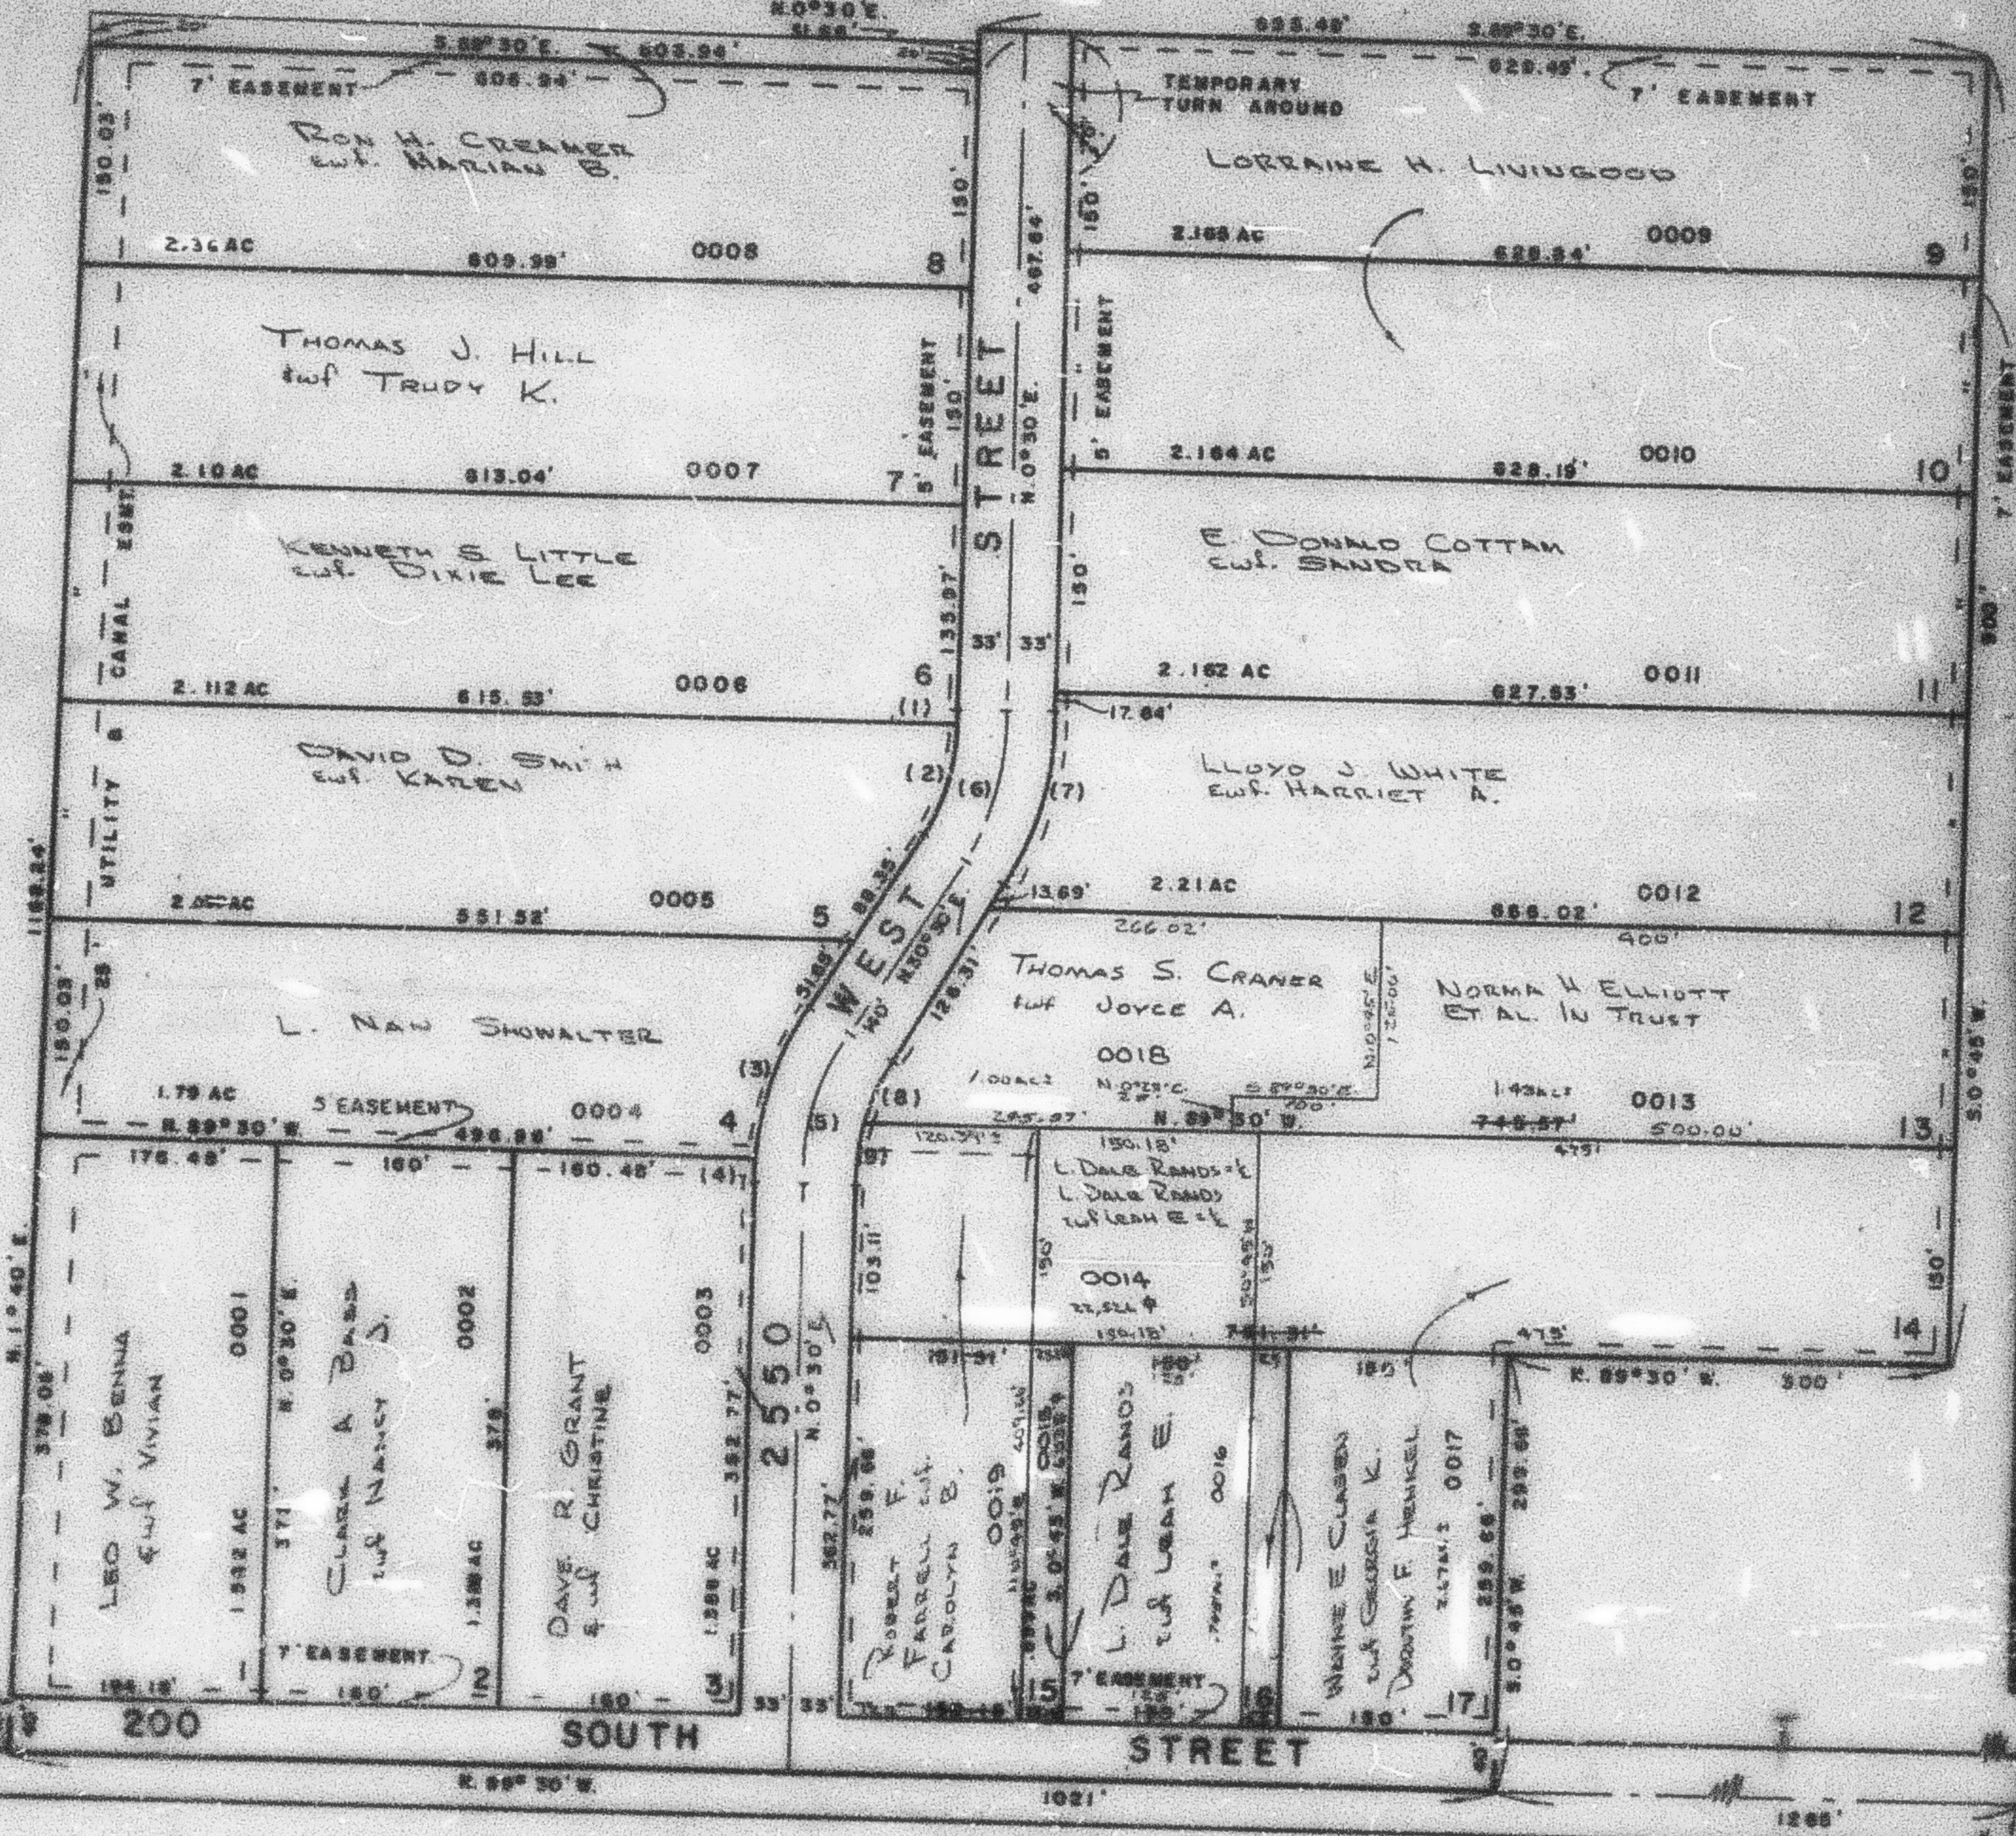

SEE PAGE 42

FOR COMPLETE CURVE DATA
SEE CURVE DATA PLAT IN
BOOK 15, PAGE 7

WEST 1/4 COR.
SEC. 14

15

S.E. COR. NW 1/4
SEC. 14

W.F. 9-73