

COUNTRYSIDE ACRES SUB.

IN WEBER COUNTY

TAXING UNIT: 16

PREFIX: 15-120

SCALE 1"=100'

SEE PAGE 42

CURVE DATA

1 $\Delta=4^{\circ}35'31''$
 $R=175'$
 $L=14.03'$
 $LC=14.02'$
 $N.2^{\circ}48'E.$

2 $\Delta=25^{\circ}24'29''$
 $R=175'$
 $L=77.60'$
 $LC=76.97'$
 $N.17^{\circ}48'E.$

3 $\Delta=26^{\circ}22'36''$
 $R=241'$
 $L=110.95'$
 $LC=109.97'$
 $N.17^{\circ}19'E.$

4 $\Delta=3^{\circ}37'24''$
 $R=241'$
 $L=15.24'$
 $LC=15.24'$
 $N.2^{\circ}19'E.$


5 $\Delta=30^{\circ}$
 $R=208'$
 $L=108.91'$
 $T=55.73'$
 $LC=107.6'$
 $N.15^{\circ}30'E.$

7 $\Delta=30^{\circ}$
 $R=241'$
 $L=128.19'$
 $T=64.58'$
 $LC=124.75'$
 $N.15^{\circ}30'E.$

8 $\Delta=14^{\circ}27'$
 $R=175'$
 $L=44.16'$
 $LC=44.04'$
 $N.23^{\circ}17'E.$

9 $\Delta=15^{\circ}33'$
 $R=175'$
 $L=47.47'$
 $LC=47.32'$
 $N.8^{\circ}16'E.$

SEE PAGE 42

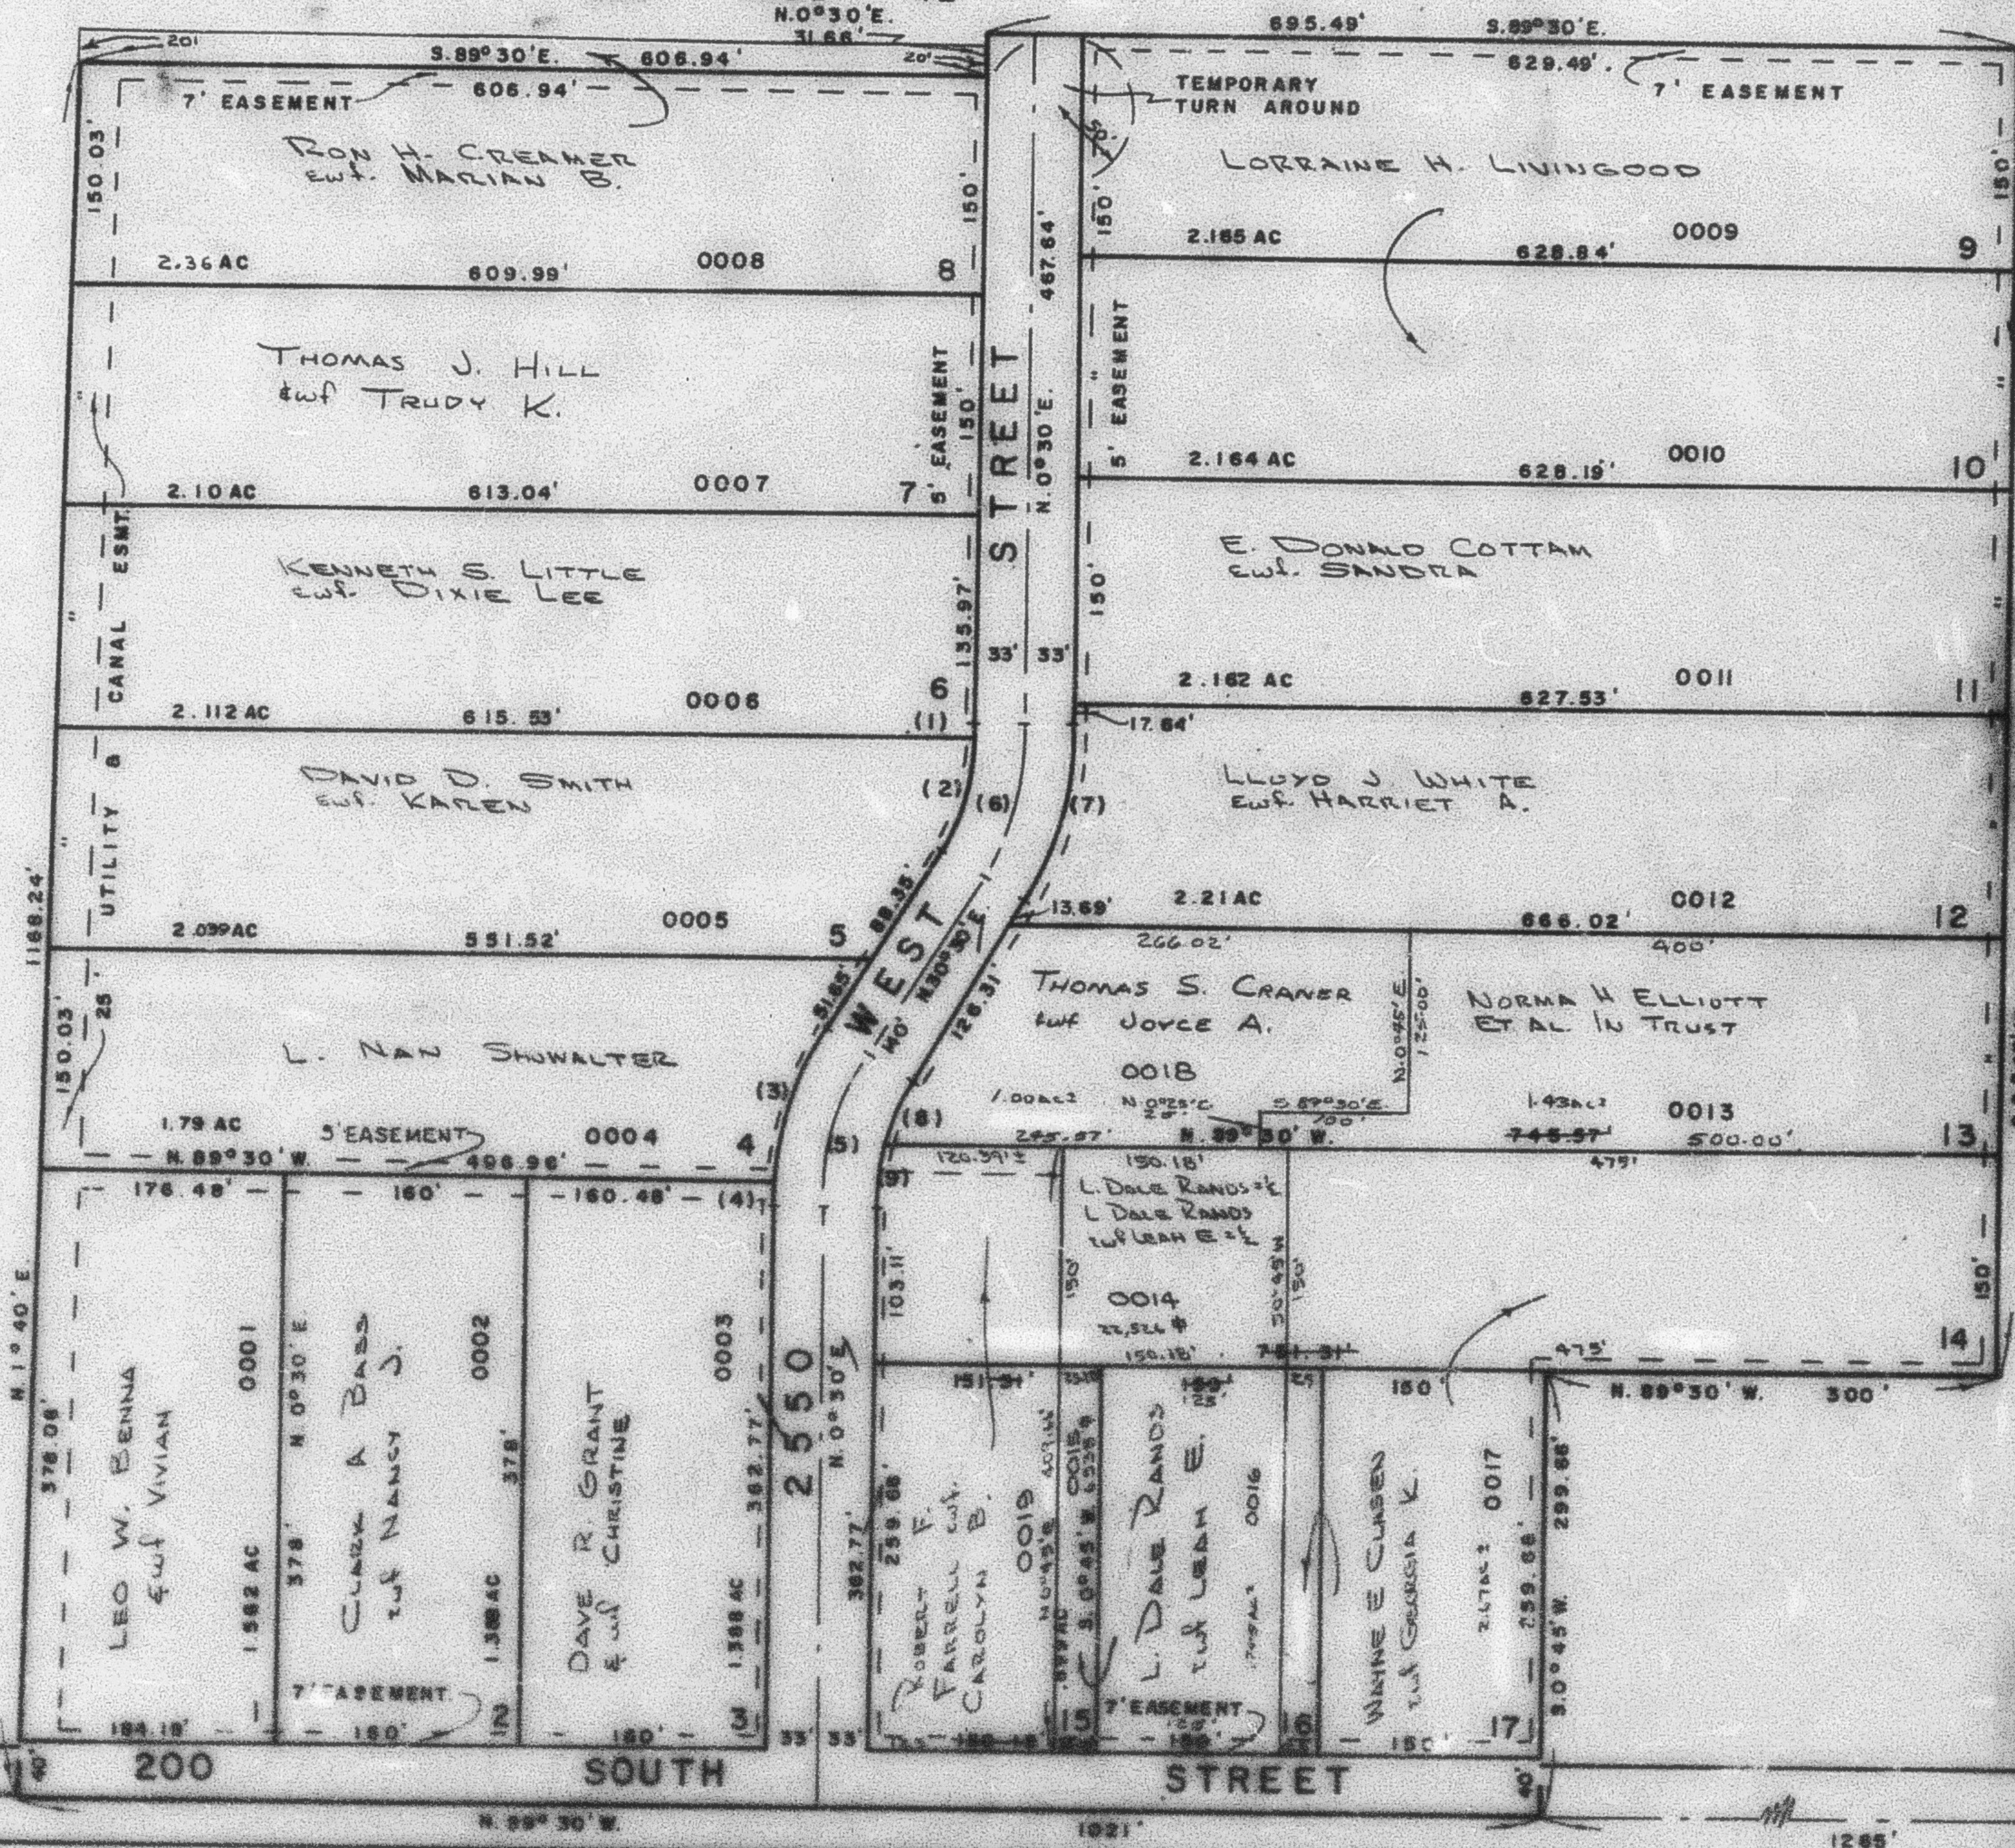

SEE PAGE 42

FOR COMPLETE ENG. DATA
 SEE ORIG. ENG. PLAT IN
 BOOK 18, PAGE 7

WEST 1/4 COR.
 SEC. 14

S.E. COR. N.W. 1/4
 SEC. 14

15

W.F.J. 9-73