

PART OF N.W. 1/4 OF SEC. 14, T.6 N., R.2 W., S.L.B. & M.

120

COUNTRYSIDE ACRES SUB.

IN WEBER COUNTY

SCALE 1"=100'

SEE PAGE 42

PREFIX 15-120


TAXING UNIT 16

CURVE DATA

1. $\Delta: 40^\circ 35' 31''$
 $R: 175'$
 $L: 14.03'$
 $LC: 14.02'$
 $N: 2^\circ 48' E$
2. $\Delta: 25^\circ 24' 29''$
 $R: 175'$
 $L: 77.80'$
 $LC: 76.97'$
 $N: 17^\circ 48' E$
3. $\Delta: 26^\circ 22' 38''$
 $R: 241'$
 $L: 110.95'$
 $LC: 109.97'$
 $N: 17^\circ 19' E$
4. $\Delta: 39^\circ 37' 24''$
 $R: 241'$
 $L: 15.24'$
 $LC: 15.24'$
 $N: 2^\circ 19' E$
5. $\Delta: 30^\circ$
 $R: 208'$
 $L: 108.91'$
 $T: 25.73'$
 $LC: 107.6'$
 $N: 15^\circ 30' E$
6. $\Delta: 30^\circ$
 $R: 241'$
 $L: 126.19'$
 $T: 44.58'$
 $LC: 124.75'$
 $N: 13^\circ 30' E$
7. $\Delta: 14^\circ 27'$
 $R: 175'$
 $L: 42.16'$
 $LC: 44.04'$
 $N: 23^\circ 17' E$
8. $\Delta: 15^\circ 33'$
 $R: 175'$
 $L: 47.47'$
 $LC: 47.32'$
 $N: 5^\circ 18' E$

SEE PAGE 42

SEE PAGE 42

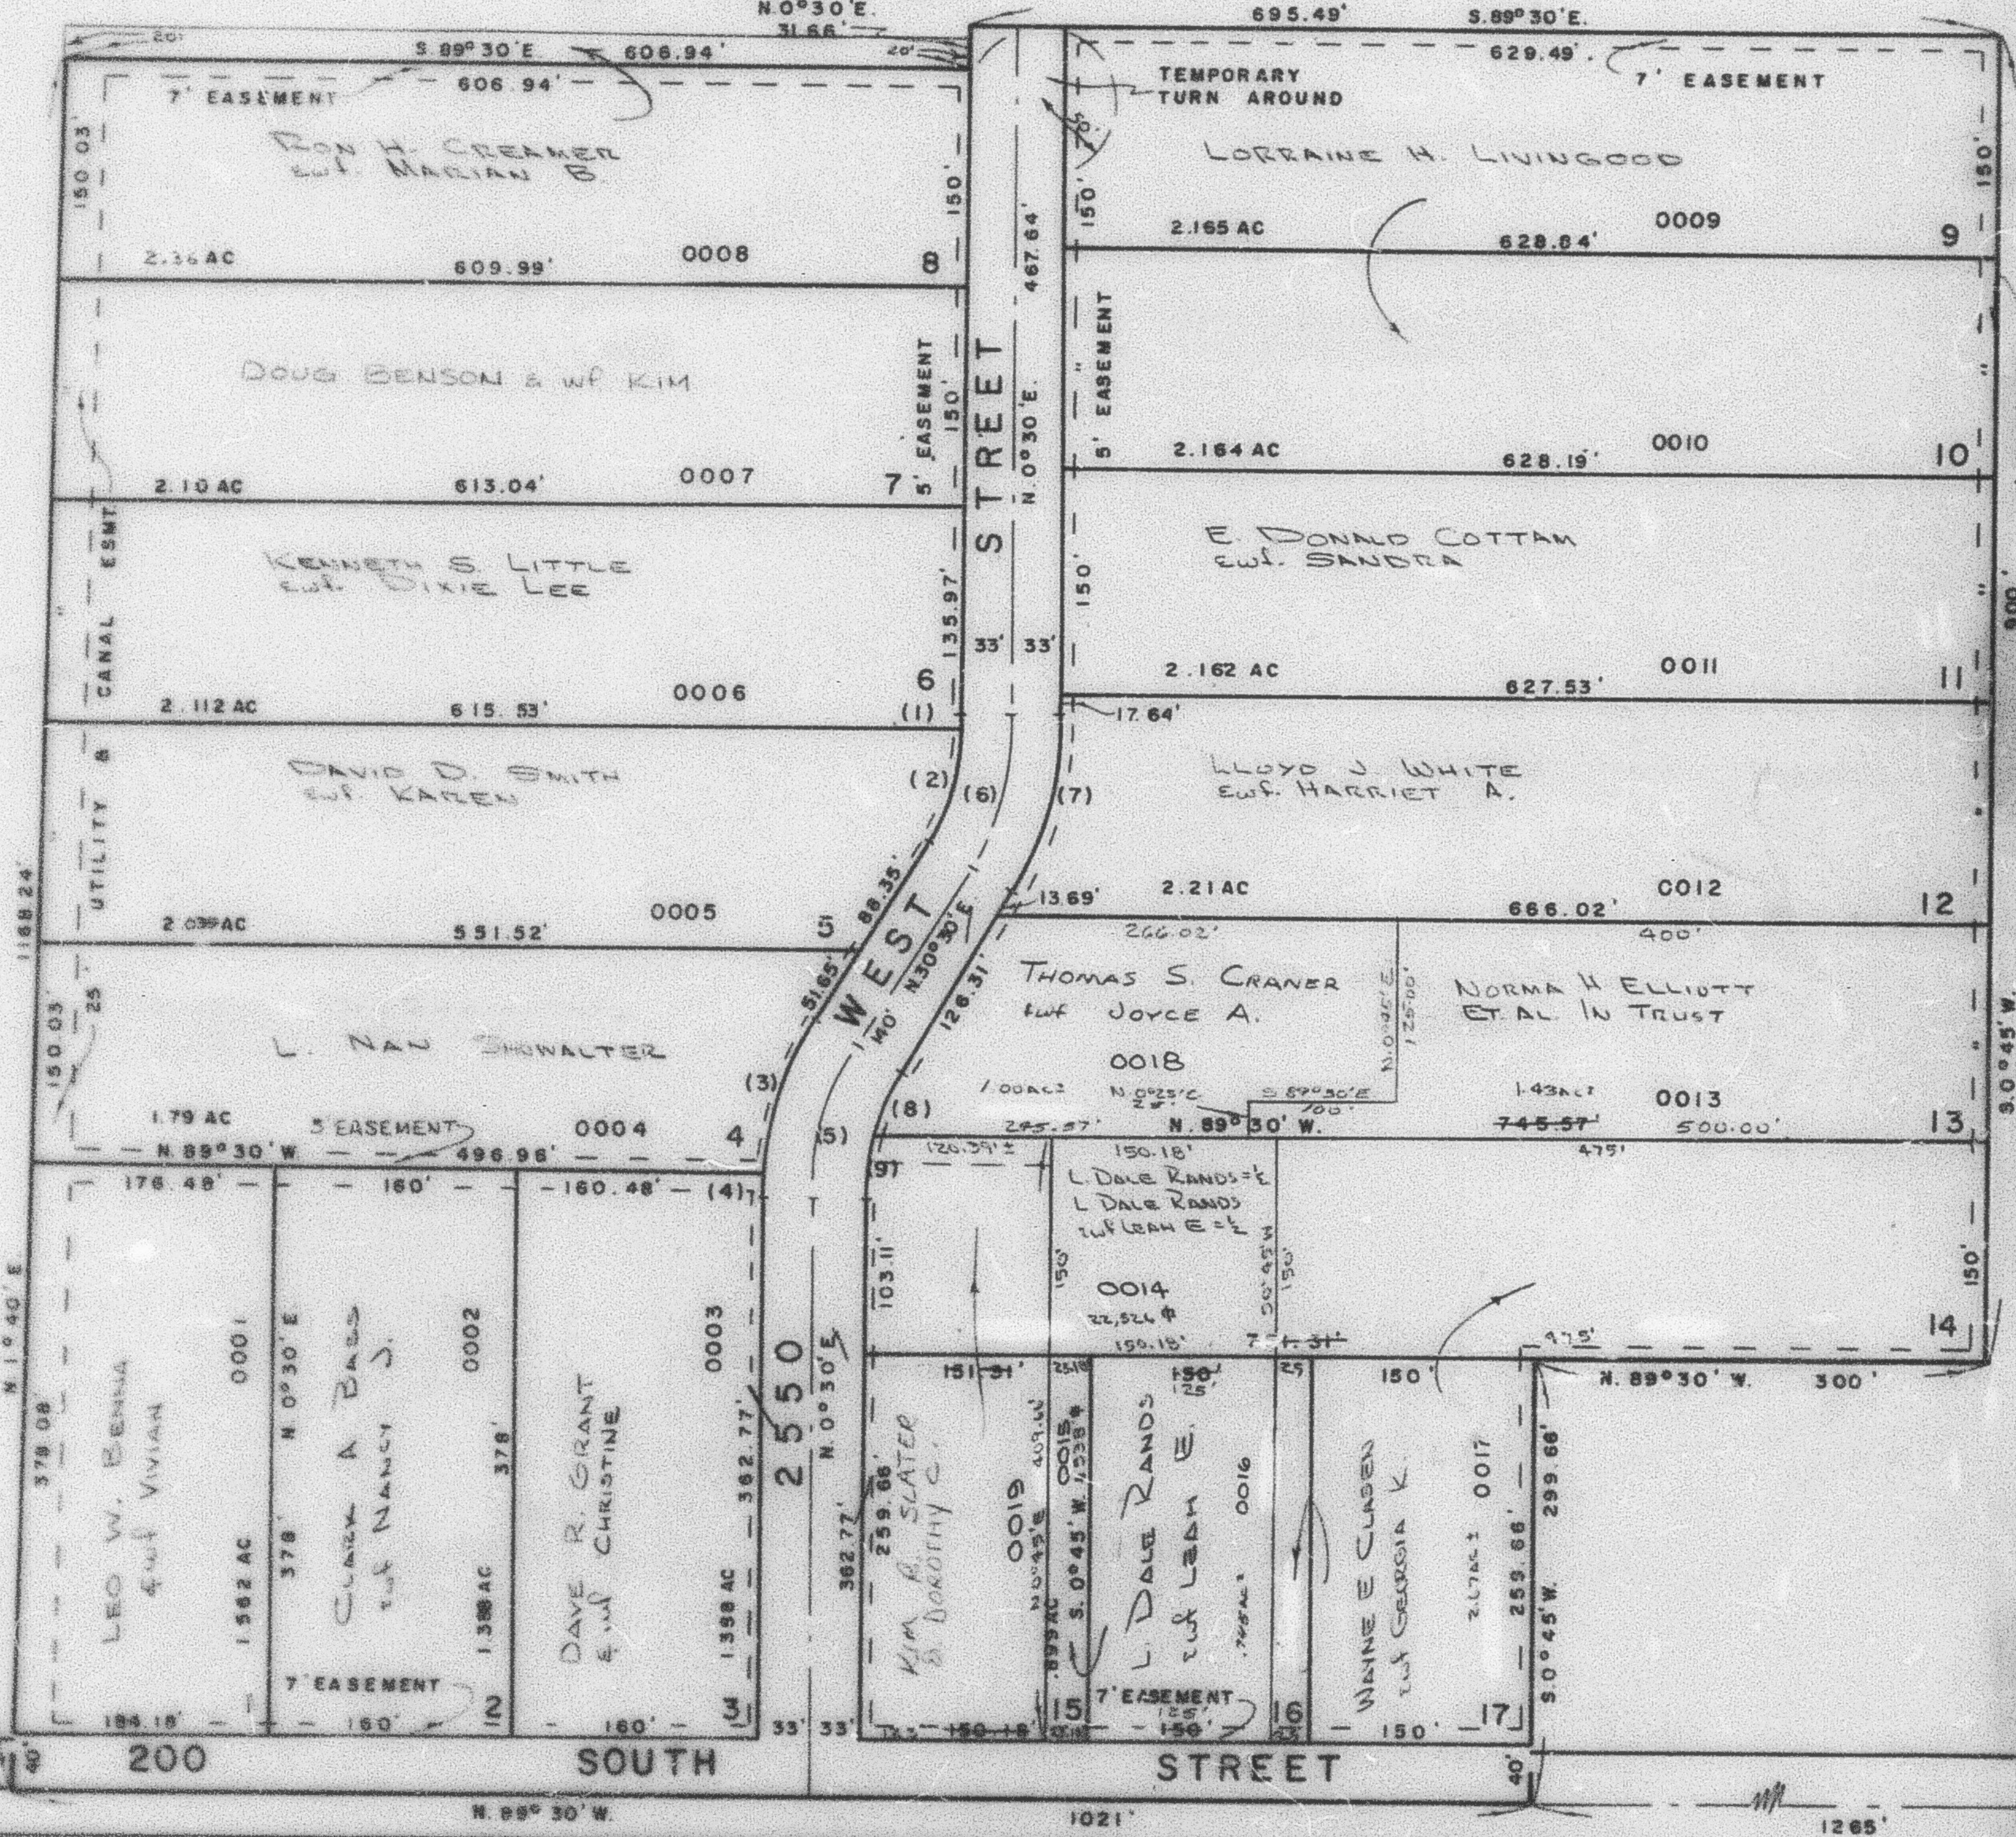

SEE PAGE 42

FOR COMPLETE ENG. DATA
SEE ORIG. SURV. PLAT IN
BOOK 18, PAGE 7

S.E. COR. N.W. 1/4
SEC. 14

W.F.J. 9-73

WEST 1/4 COR.
SEC. 14

15