

PART OF N.W. 1/4 OF SEC. 14, T.6 N., R.2 W., S.L.B. & M.

COUNTRYSIDE ACRES SUB.

IN WEBER COUNTY

SCALE 1"=100'

SEE PAGE 42


PREFIX: 15-120

TAXING UNIT: 16

CURVE DATA

1. $\Delta = 4^{\circ}35'31''$
 $R = 175'$
 $L = 14.03'$
 $LC = 14.02'$
 $N. 2^{\circ}48'E.$
2. $\Delta = 35^{\circ}24'29''$
 $R = 175'$
 $L = 77.80'$
 $LC = 78.97'$
 $N. 17^{\circ}48'E.$
3. $\Delta = 26^{\circ}22'36''$
 $R = 241'$
 $L = 110.98'$
 $LC = 109.97'$
 $N. 17^{\circ}19'E.$
4. $\Delta = 3^{\circ}37'24''$
 $R = 241'$
 $L = 13.24'$
 $LC = 13.24'$
 $N. 2^{\circ}19'E.$
5. $\Delta = 30^{\circ}$
 $R = 208'$
 $L = 109.91'$
 $LC = 107.8'$
 $N. 15^{\circ}30'E.$
7. $\Delta = 30^{\circ}$
 $R = 241'$
 $L = 126.19'$
 $LC = 124.75'$
 $N. 15^{\circ}30'E.$
8. $\Delta = 14^{\circ}27'$
 $R = 175'$
 $L = 44.18'$
 $LC = 44.04'$
 $N. 23^{\circ}17'E.$
9. $\Delta = 15^{\circ}33'$
 $R = 175'$
 $L = 47.47'$
 $LC = 47.32'$
 $N. 8^{\circ}16'E.$

SEE PAGE 42

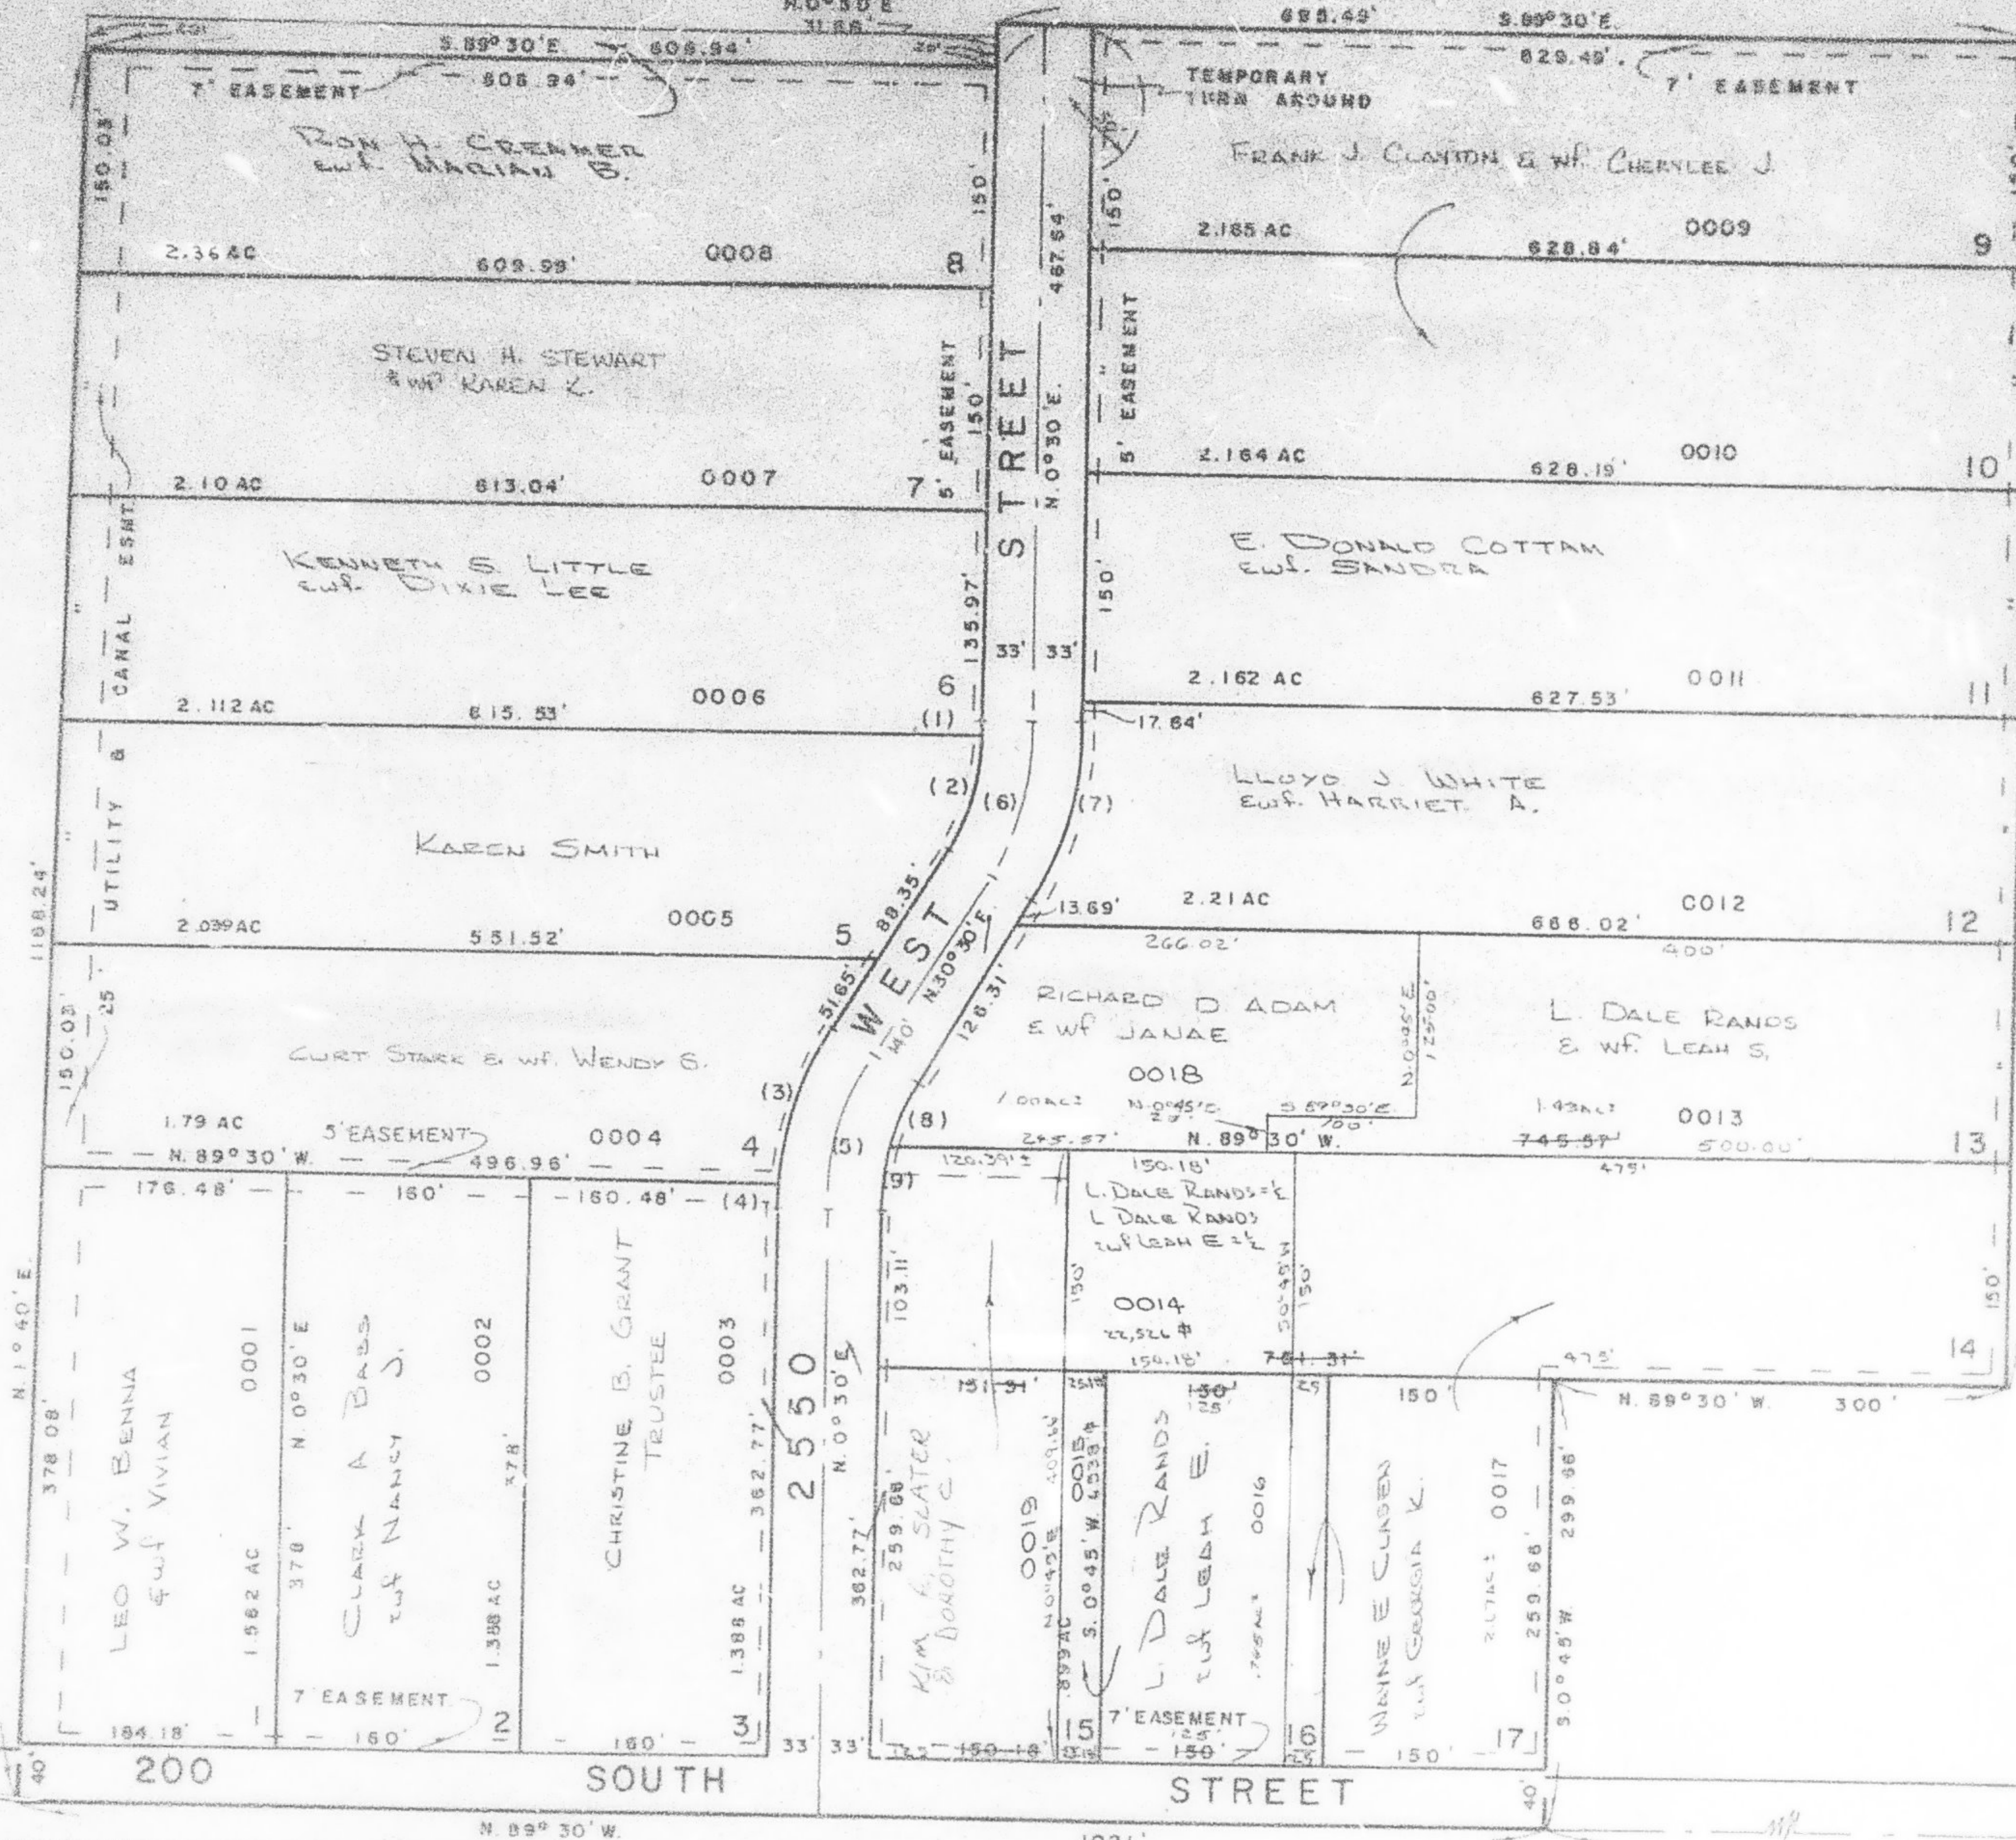

SEE PAGE 42

SEE PAGE 42

FOR COMPLETE ENG. DATA
 SEE ORIG. DED. PLAT IN
 BOOK 18, PAGE 7

WEST 1/4 COR.
 SEC. 14

SE COR. NW 1/4
 SEC. 14

W.F.J. 9-73