

PART OF N.W. 1/4, SEC. 33, T.6N., R. 2W., S.L.B. & M.
VALLEY GREEN ESTATES NO. 3
 IN WEBER COUNTY


TAXING UNIT: 53

SCALE 1"=100'

PREFIX: 15-121

EXCEPT WHERE OTHERWISE SHOWN,
 ALL LOTS ARE OWNED BY

JAMES A. JENSEN, TRUSTEE

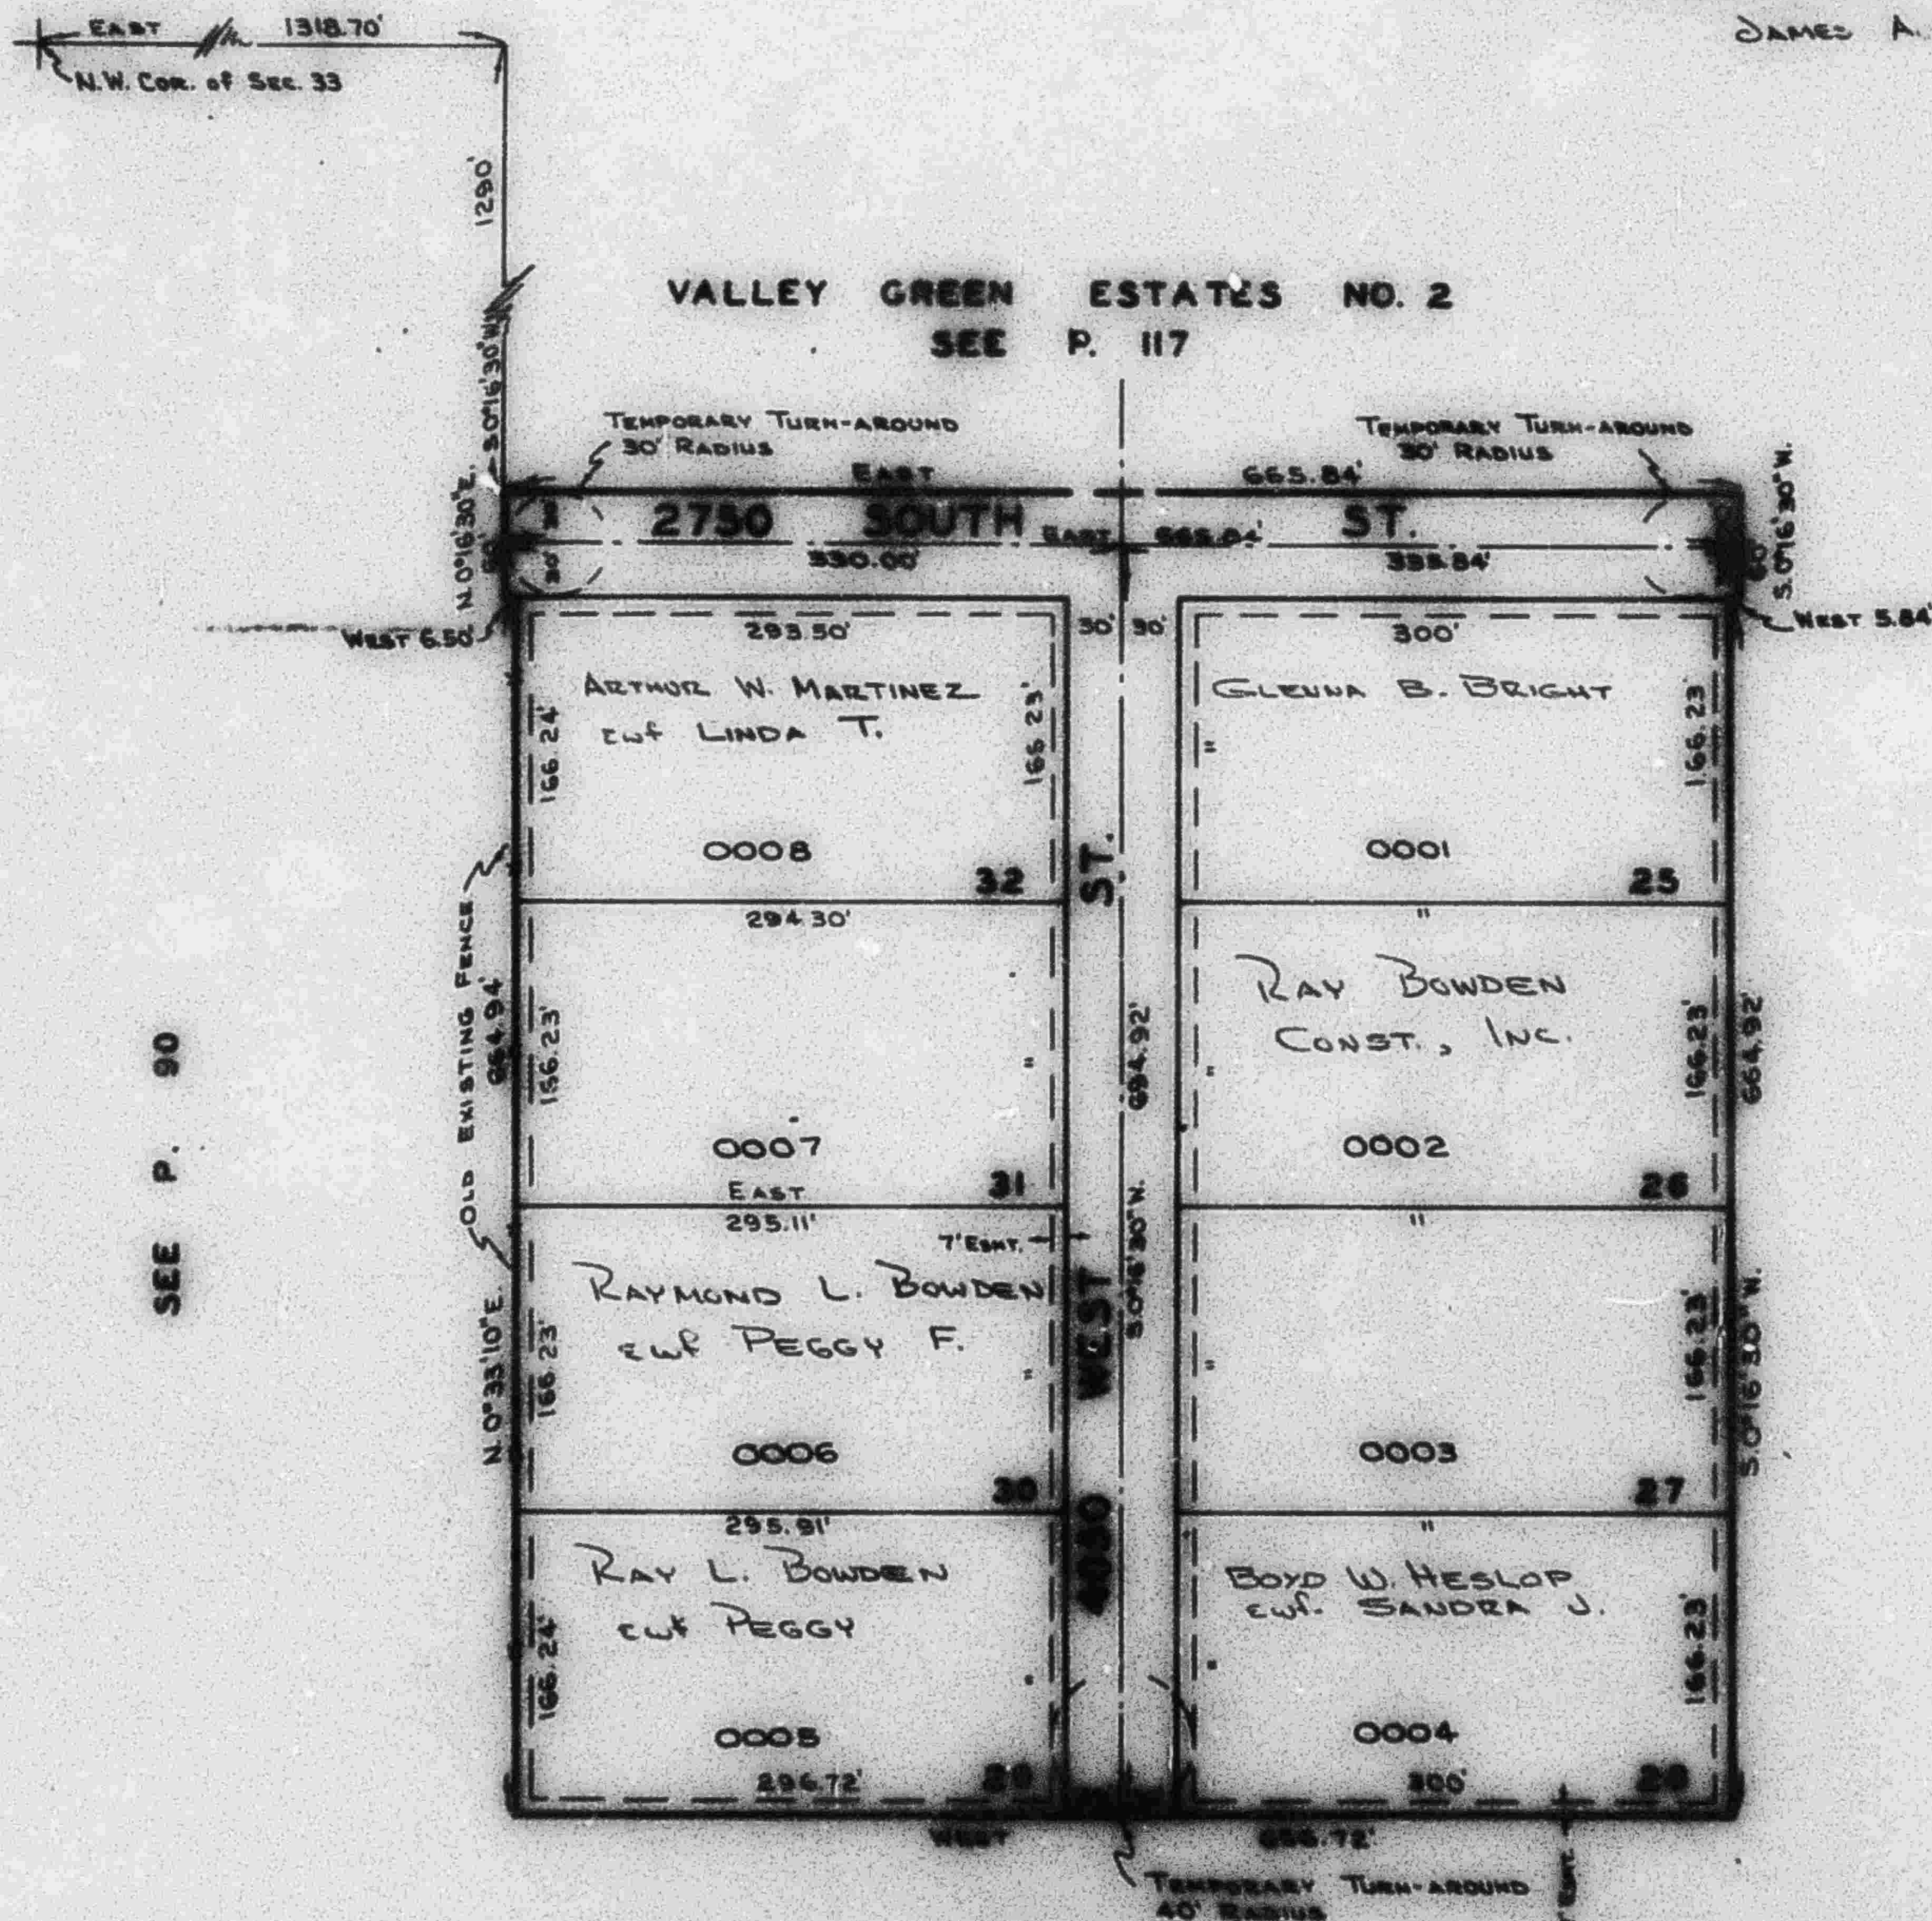

NOTE: SEE ORIGINAL PLAT IN BOOK 18, PAGE 39
 FOR COMPLETE ENGINEERING DATA.

SEE P. 90

NOTE: T' UTILITY & DRAINAGE EASEMENTS
 EACH SIDE OF PROPERTY LINE AS
 INDICATED BY DASHED LINES.