

PART OF S. W. 1/4 OF SEC. 21, T. 6 N., R. 2 W., S.L.B. & M.

122

DEGIORGIO SUBDIVISION

TAXING UNIT: 53

IN WEBER COUNTY


PREFIX: 15-122

SCALE 1"=100'

EXCEPT WHERE OTHERWISE SHOWN
ALL LOTS OWNED BY
MARCO DEGIORGIO
c/w LENA

SEE PAGE 57

CURVE DATA				
	Δ	L	LC	R
1	33°09'	215.91'	212.91'	373.17'
2	33°09'	233.26'		403.17'
3	12°04'	91.23'	91.06'	433.17'
4	21°05'	159.40'	158.50'	433.17'
5	41°48'	74.01'	72.41'	102.67'
6	36°49'20"	104.54'	102.75'	162.67'
7	4°28'40"	12.71'	12.71'	162.67'
8	41°18'	95.63'		132.67'
9	41°18'	95.63'		132.67'
10	41°18'	74.01'	72.41'	102.67'
11	32°24'53"	92.03'	90.81'	162.67'
12	8°53'07"	25.23'	25.20'	162.67'

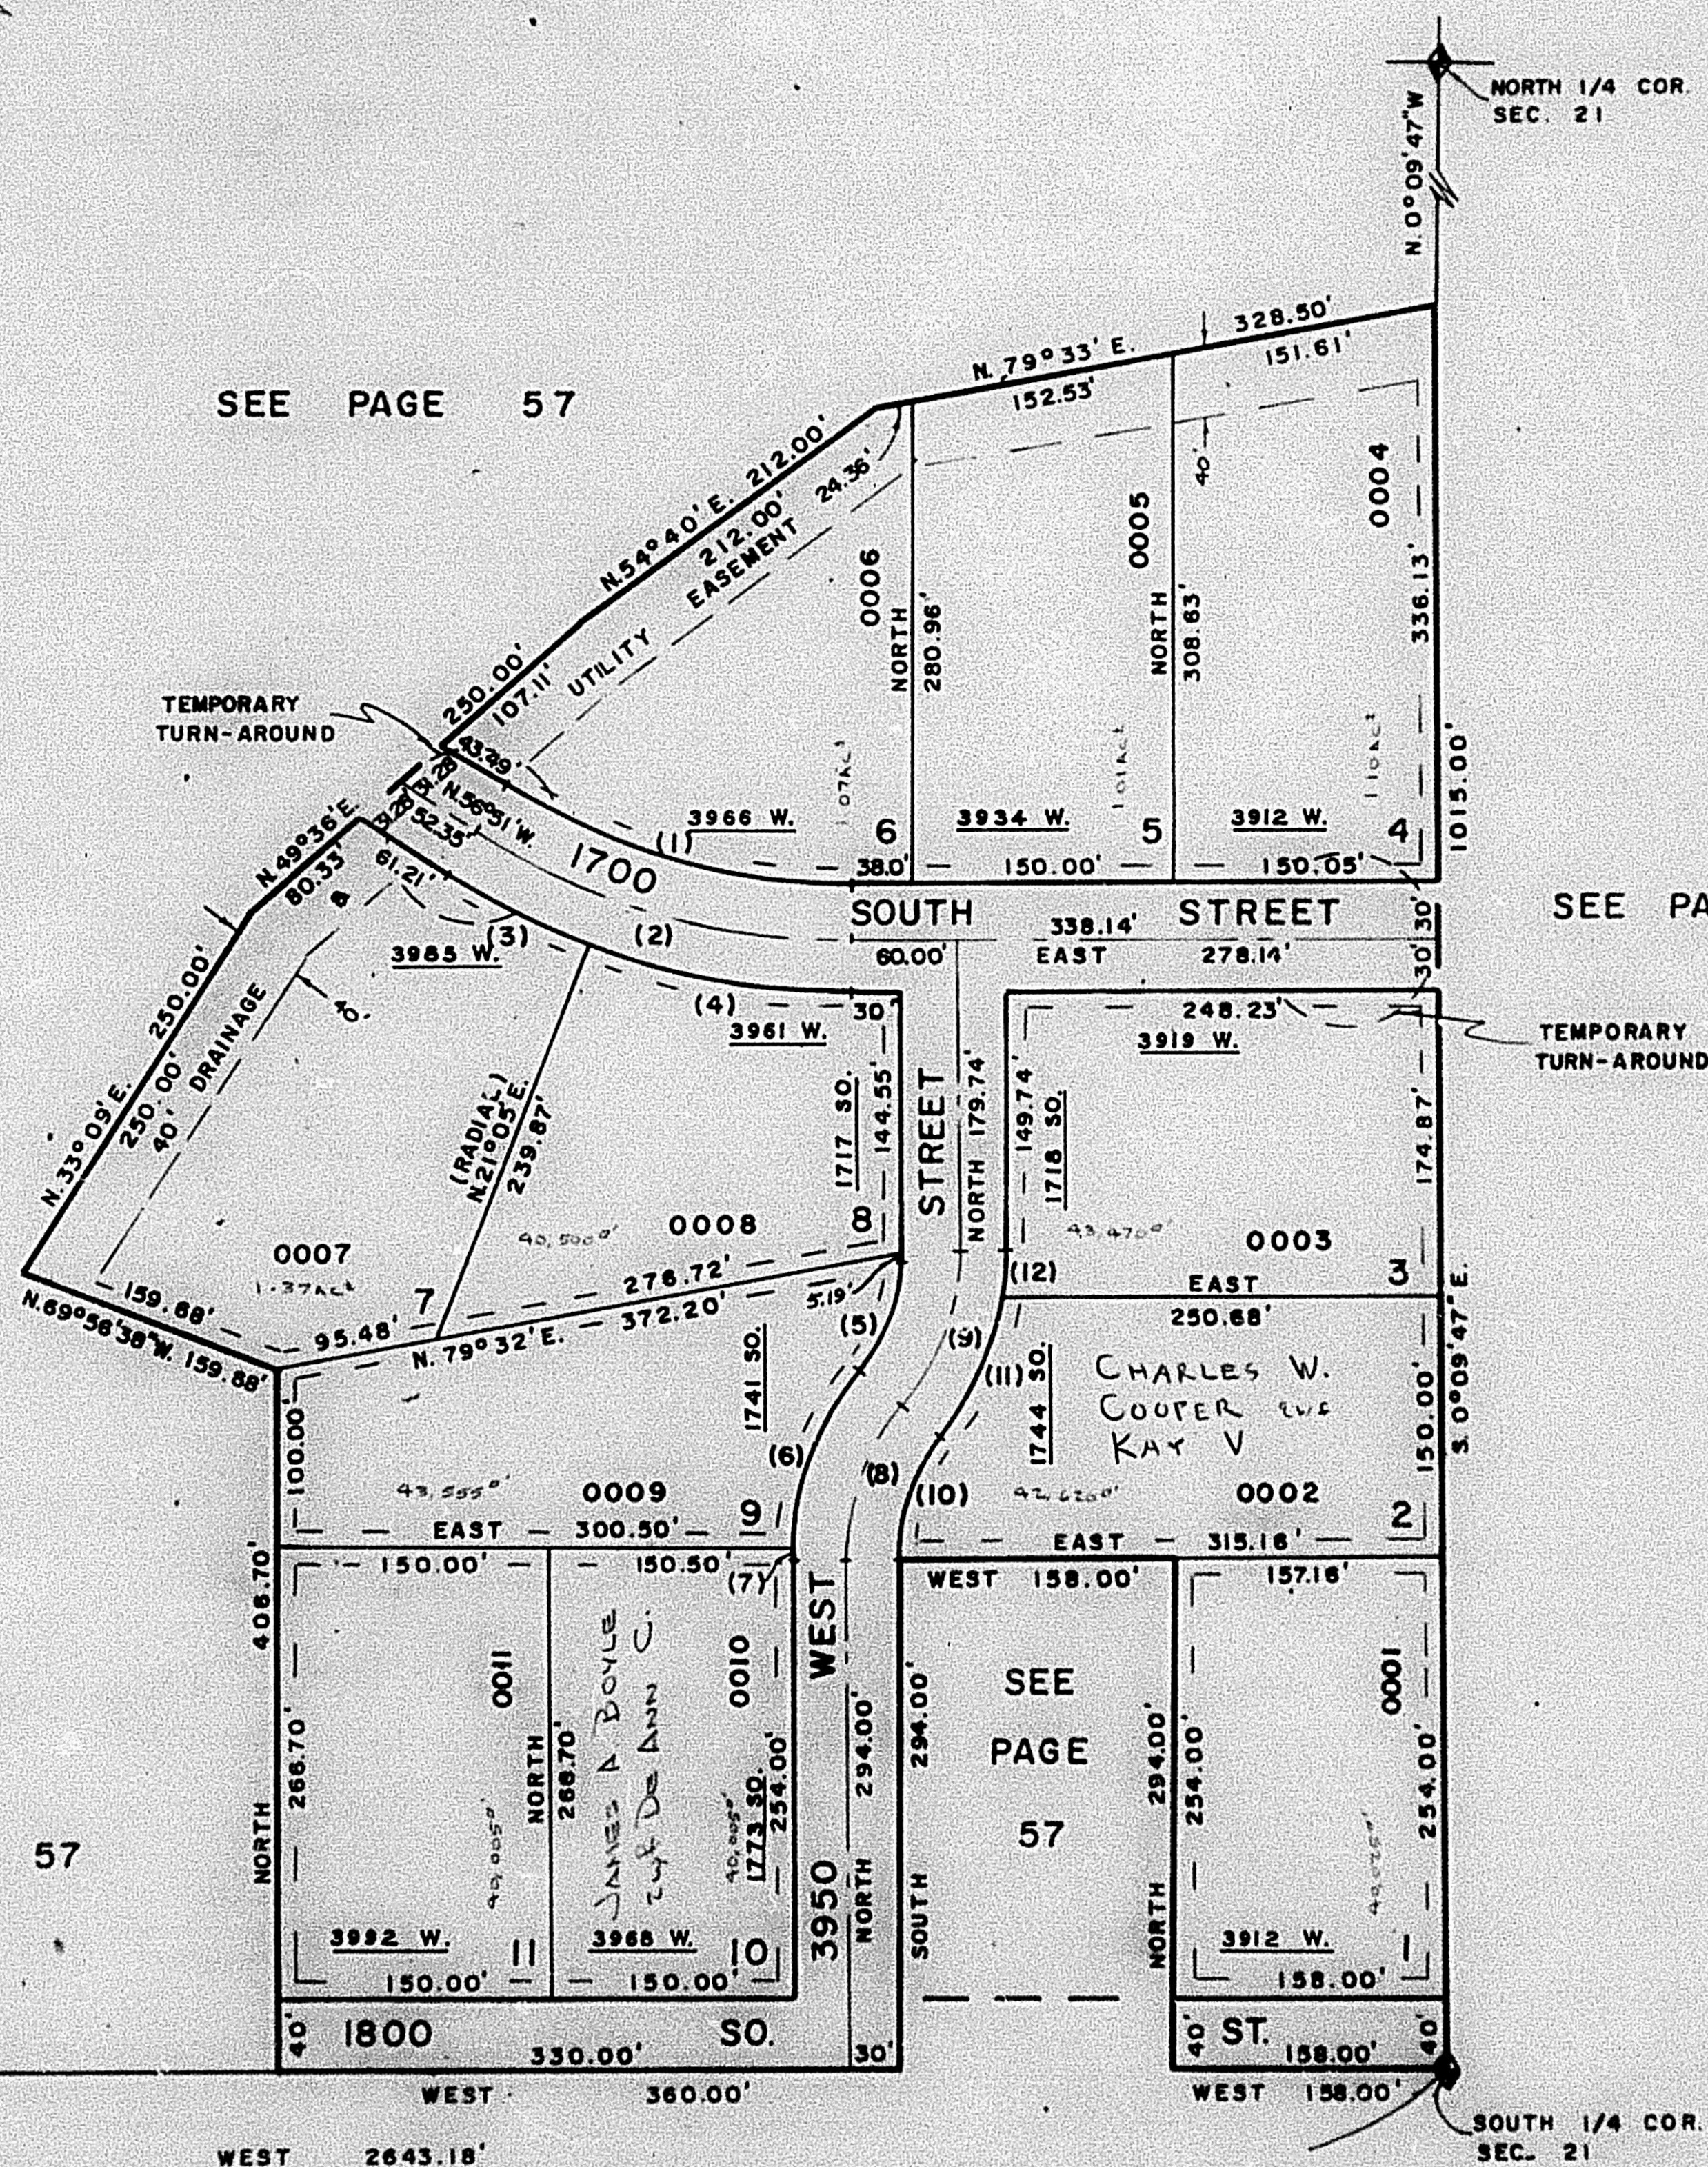

SEE PAGE 57

SEE PAGE 57

S.W. COR.
SEC. 21

SOUTH 1/4 COR.
SEC. 21

7' UTILITY & DRAINAGE
EASEMENTS EACH SIDE
OF PROPERTY LINES AS
INDICATED BY DASHED
LINE, UNLESS INDICATED
OTHERWISE

FOR COMPLETE ENG. DATA
SEE ORIG. DED. PLAT IN
BOOK 19, PAGE 40

SEE PAGE 78-4