

PART OF S. W. 1/4 OF SEC. 21, T. 6 N., R. 2 W., S.L.B. & M.

122

DEGIORGIO SUBDIVISION

TAXING UNIT: 53

IN WEBER COUNTY


PREFIX: 15-122

SCALE 1"=100'

EXCEPT WHERE OTHERWISE SHOWN
ALL LOTS OWNED BY
MARIA DEGIORGIO
c/w LENA

CURVE DATA				
A	L	LC	R	T
1	33°09'	215.91'	212.91'	373.17'
2	33°09'	233.28'	403.17'	120.00'
3	12°04'	91.23'	91.06'	433.17'
4	21°05'	159.40'	158.50'	433.17'
5	41°48'	74.01'	72.41'	102.67'
6	36°49'20"	104.54'	102.75'	162.67'
7	4°28'40"	12.71'	12.71'	162.67'
8	41°18'	95.63'	132.67'	50'
9	41°18'	95.63'	132.67'	50'
10	41°18'	74.01'	72.41'	102.67'
11	32°24'53"	92.03'	90.81'	162.67'
12	8°53'07"	25.23'	25.20'	162.67'

SEE PAGE 57

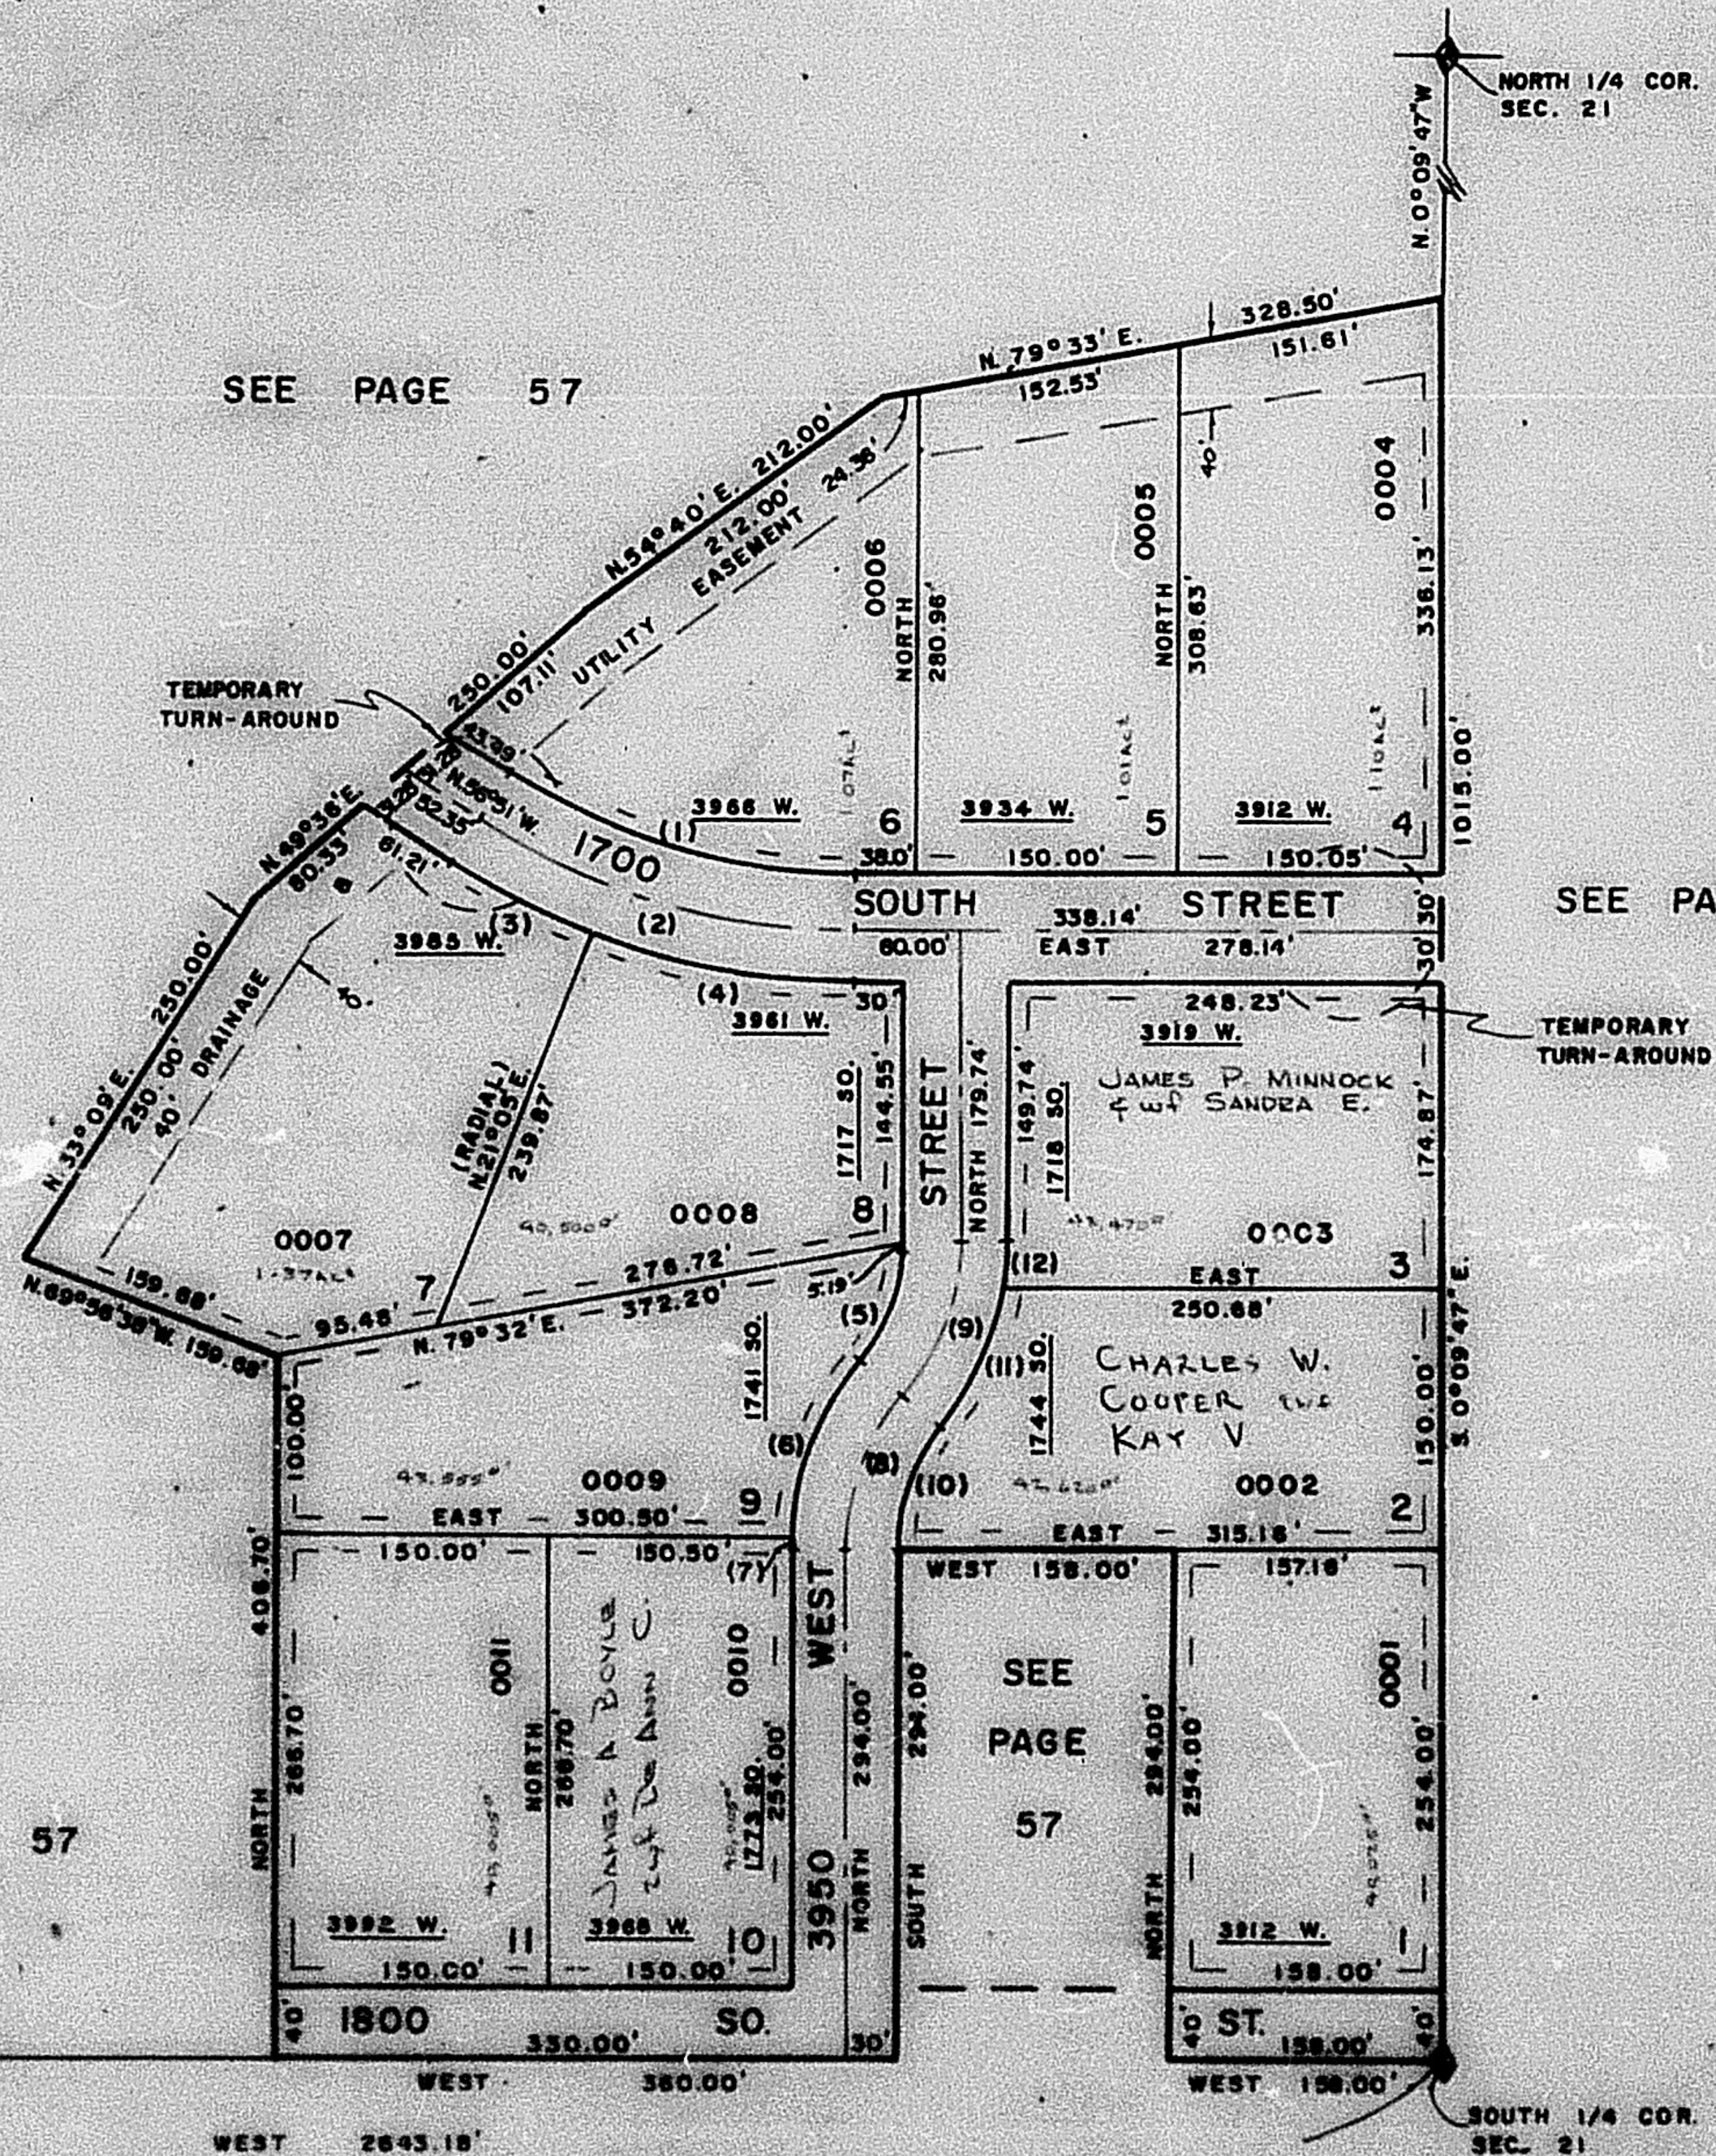

SEE PAGE 57

SEE PAGE 57

SEE PAGE 78-4

7' UTILITY & DRAINAGE
EASEMENTS EACH SIDE
OF PROPERTY LINES AS
INDICATED BY DASHED
LINE, UNLESS INDICATED
OTHERWISE

FOR COMPLETE ENDS DATA
SEE ORIG. DED. PLAT IN
BOOK 19, PAGE 40