

PART OF S. W. 1/4 OF SEC. 21, T. 6 N., R. 2 W., S. L. B. & M.

422

DEGIORGIO SUBDIVISION

TAXING UNIT: 53

IN WEBER COUNTY


PREFIX: 15-122

SCALE 1"=100'

EXCEPT WHERE OTHERWISE SHOWN
ALL LITS OWNED BY
MARIO DEGIORGIO
CUT LENA

CURVE DATA				
Δ	L	LC	R	T
1 33°09'	215.91'	212.91'	373.17'	
2 33°09'	233.28'		403.17'	120.00'
3 12°04'	91.23'	91.06'	433.17'	
4 21°05'	159.40'	159.50'	433.17'	
5 41°48'	74.01'	72.41'	102.67'	
6 36°49'20"	104.54'	102.75'	162.67'	
7 4°28'40"	12.71'	12.71'	162.67'	
8 41°18'	95.63'		132.67'	50'
9 41°18'	95.63'		132.67'	50'
10 41°18'	74.01'	72.41'	102.67'	
11 32°24'53"	92.03'	90.81'	162.67'	
12 8°53'07"	25.23'	25.20'	162.67'	

SEE PAGE 57

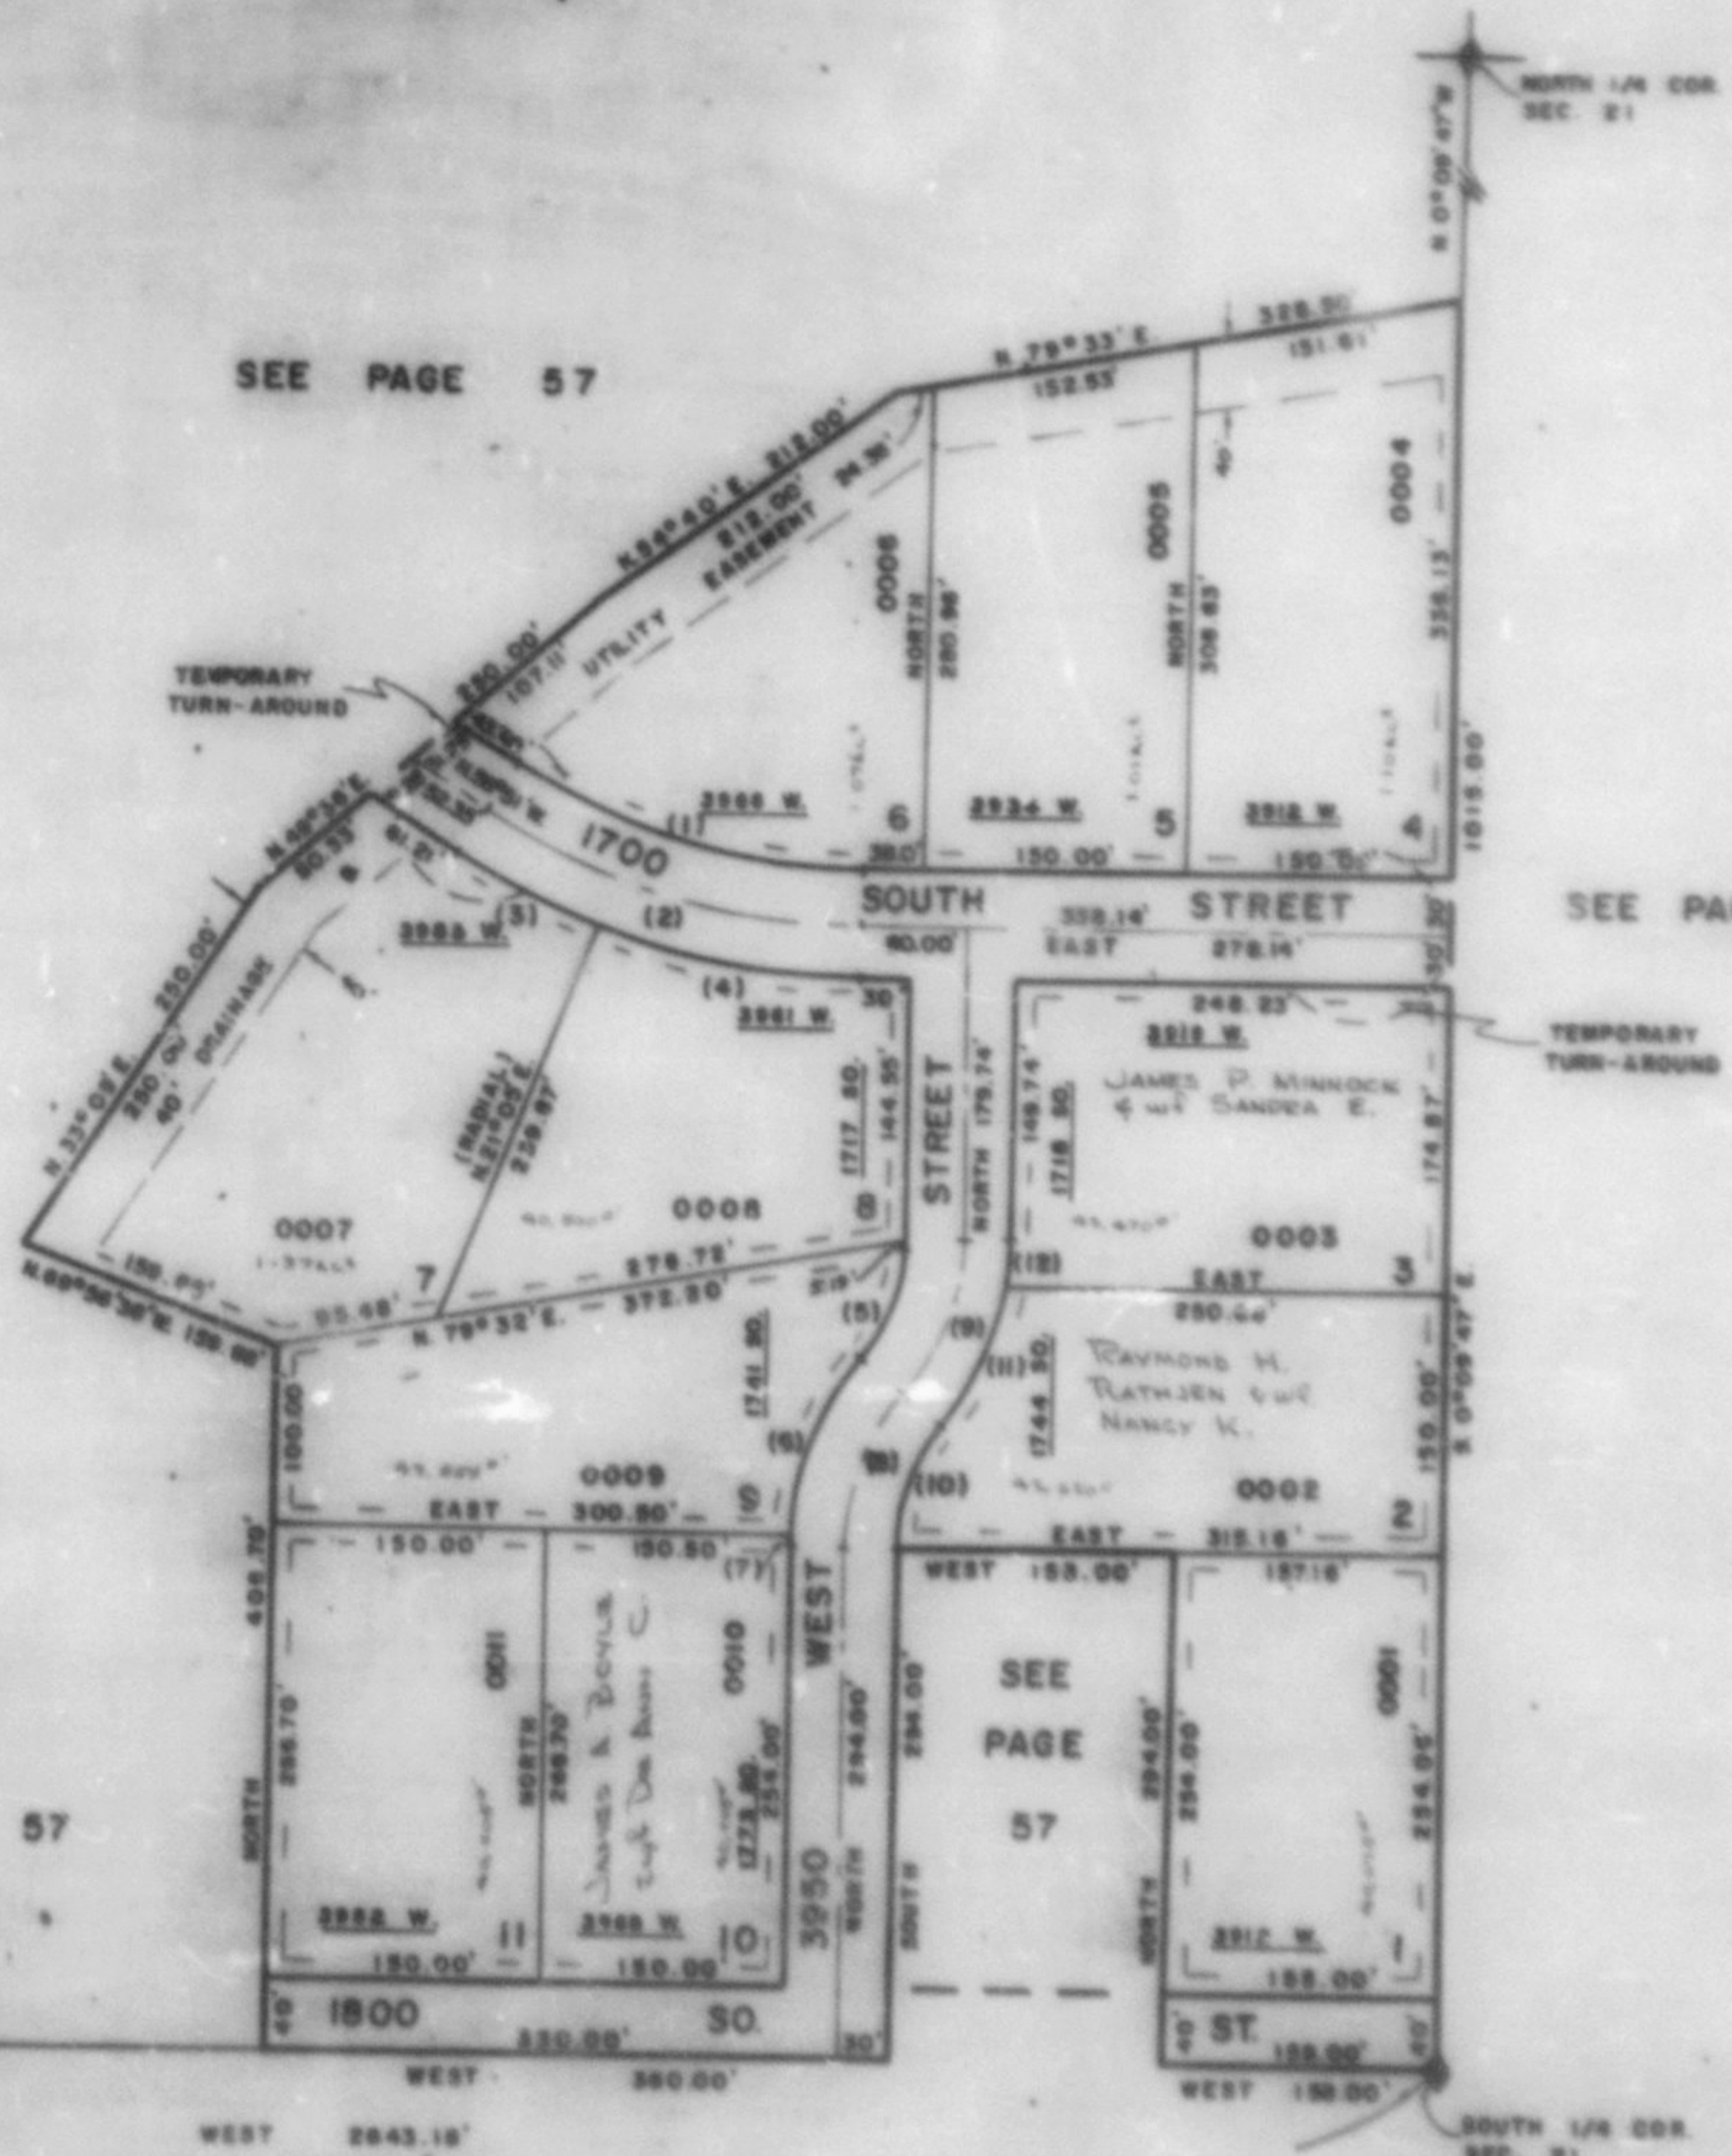

SEE PAGE 57

SEE PAGE 57

SEE PAGE 57

SEE PAGE 78-4

UTILITY & DRAINAGE
EASEMENTS EACH SIDE
OF PROPERTY LINES AS
INDICATED BY DASHED
LINE, UNLESS INDICATED
OTHERWISE

FOR COMPLETE ENG. DATA
SEE ORIG. DES. PLAT IN
BOOK 19, PAGE 40