

122

TAXING UNIT: 53

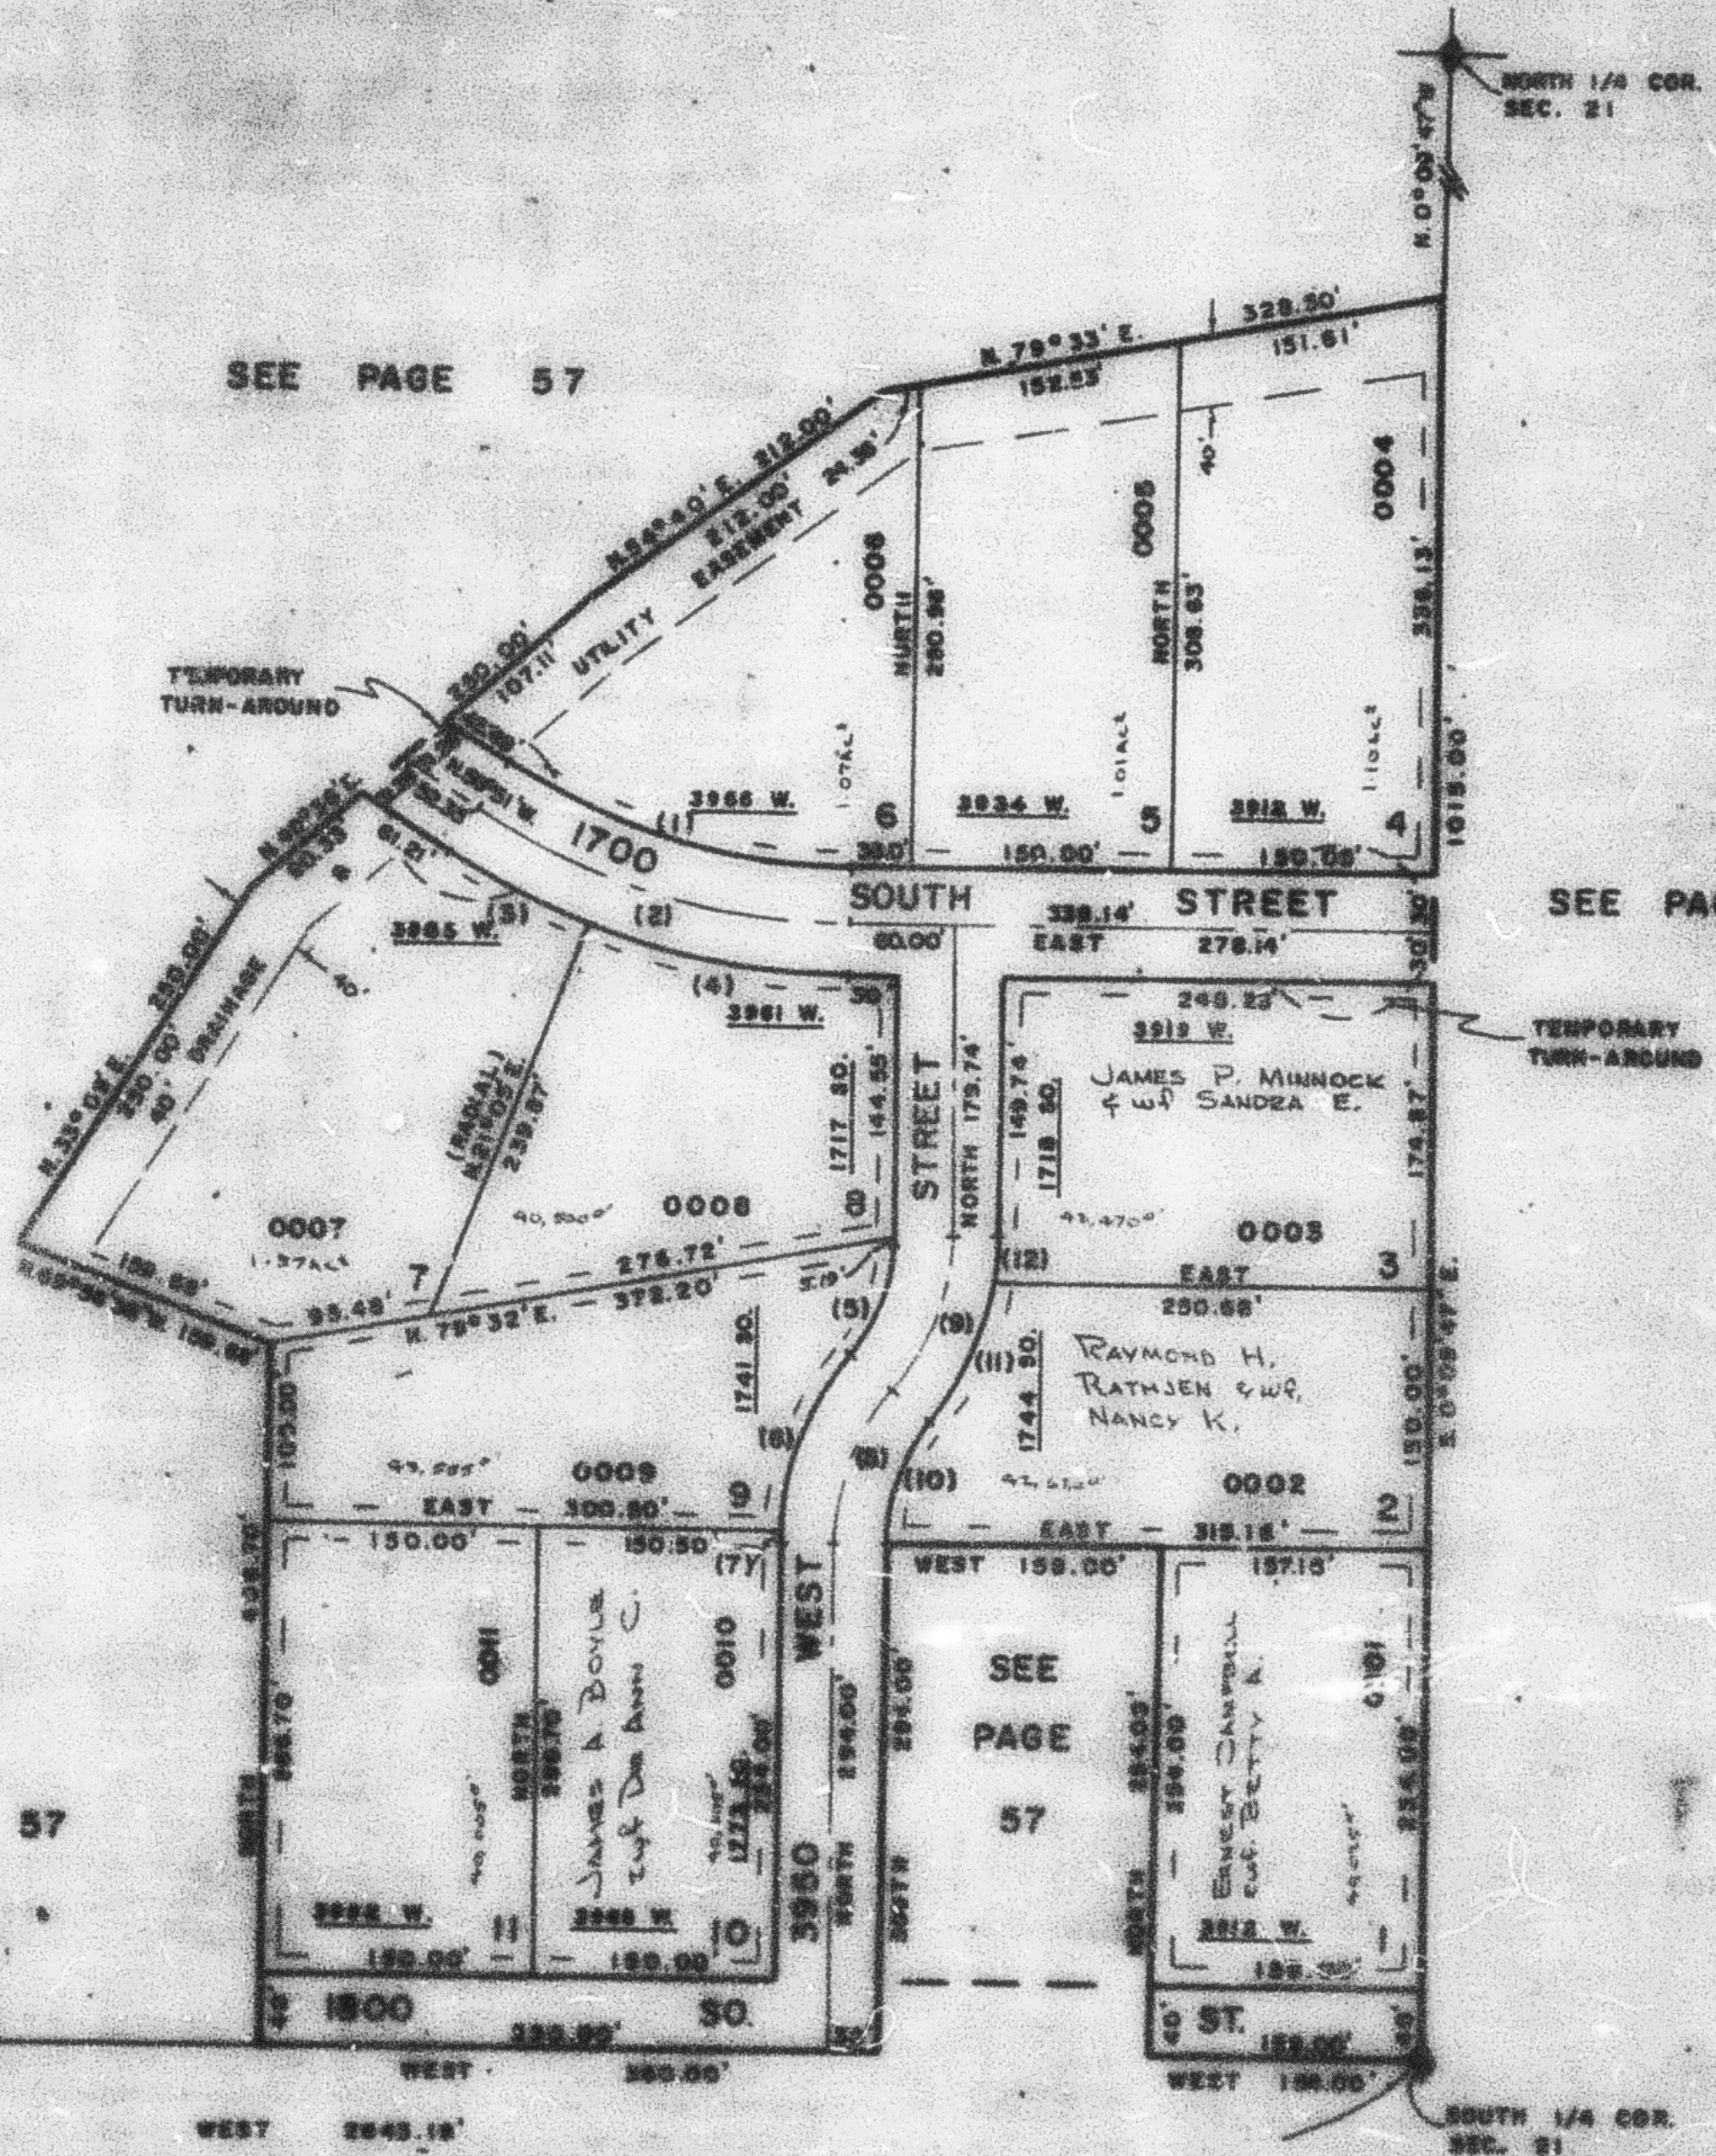
IN WEBER COUNTY

PREFIX: 15-122

SCALE 1"=100'

EXCEPT WHERE OTHERWISE SHOWN
ALL LOTS OWNED BY
M. & L. DEGIORGIO ENTERPRISES, LTD

	CURVE			DATA	
	Δ	L	LC	R	T
1	33°09'	219.91'	212.91'	373.17'	
2	33°09'	235.26'		403.17'	120.00'
3	12°04'	91.23'	91.08'	433.17'	
4	21°05'	189.40'	158.50'	433.17'	
5	41°48'	74.01'	72.41'	102.67'	
6	36°48'20"	104.54'	102.75'	162.67'	
7	4°38'48"	12.71'	12.71'	162.67'	
8	41°18'	55.63'		132.67'	50'
9	41°18'	55.63'		132.67'	50'
10	41°18'	74.01'	72.41'	102.67'	
11	32°54'33"	92.03'	90.91'	162.67'	
12	8°58'07"	25.23'	25.20'	162.67'	

[illegible]

FROM COMPLAINANT 2400. DATA
DATE 04/10/87. 0400. PLTF IN
BOOK 19. PAGE 40

SEE PAGE 78-4