

422

TAXING UNIT: 53


IN WEBER COUNTY

PREFIX: 15-122

SCALE 1" = 100'

EXCEPT WHERE OTHERWISE SHOWN
ALL LOTS OWNED BY:
M. & L. DEGIORGIO ENTERPRISES, LTD

	CURVE			DATA		
	A	L	LC	R	T	
1	33°09'	215.91'	212.91'	373.17'		
2	33°09'	233.28'		403.17'	120.00'	
3	12°04'	91.23'	91.06'	433.17'		
4	21°05'	159.40'	158.50'	433.17'		
5	41°48'	74.01'	72.41'	102.67'		
6	38°49'20"	104.54'	102.75'	162.67'		
7	4°28'40"	12.71'	12.71'	182.67'		
8	41°18'	95.63'		132.67'	50'	
9	41°18'	95.63'		132.67'	50'	
10	41°18'	74.01'	72.41'	102.67'		
11	32°24'53"	92.03'	90.81'	162.67'		
12	8°53'07"	25.23'	25.20'	162.67'		

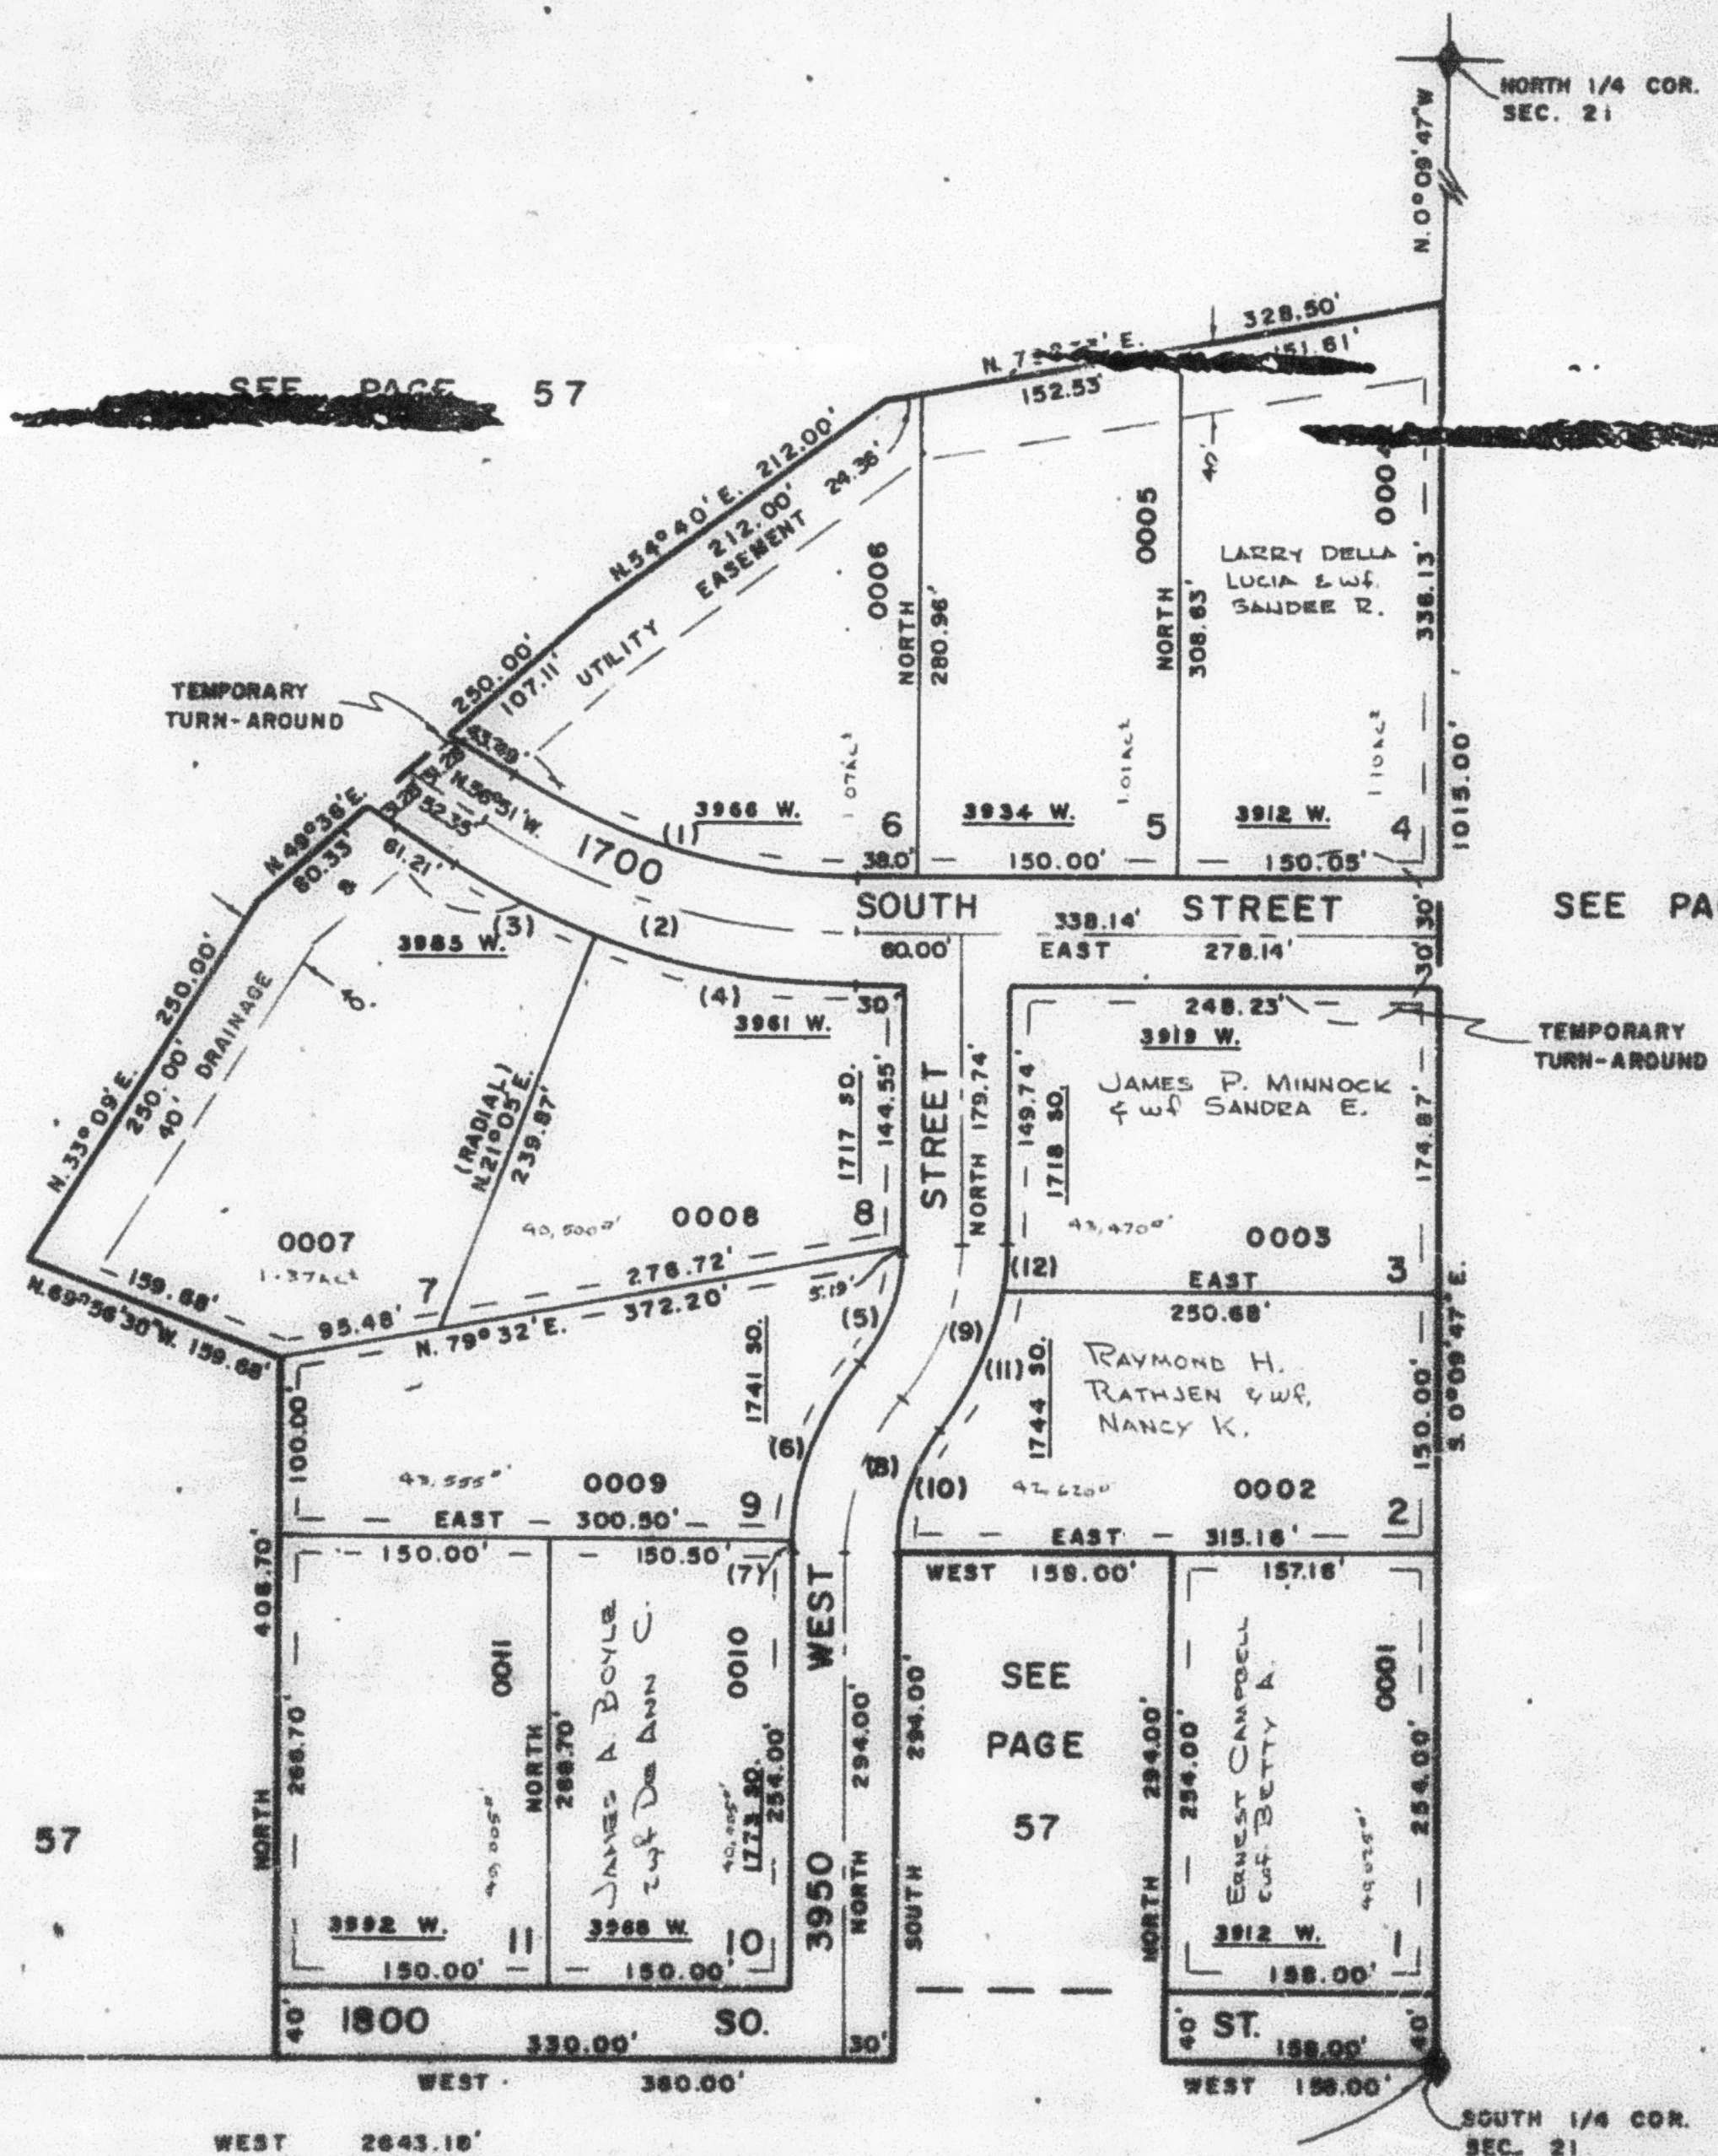

7' UTILITY & DRAINAGE
EASEMENTS EACH SIDE
OF PROPERTY LINES AS
INDICATED BY DASHED
LINE, UNLESS INDICATED
OTHERWISE

FOR COMPLETE ENG. DATA
SEE OWIN' BOD. PLAT IN
BOOK 19, PAGE 40

SEE PAGE 78-4