

TAXING UNIT: 53


IN WEBER COUNTY

PREFIX: 15-122

SCALE 1" = 100'

EXCEPT WHERE OTHERWISE SHOWN
ALL LOTS OWNED BY:
M. & L. DEGIORGIO ENTERPRISES, LTD

CURVE			DATA		
	Δ	L	LC	R	T
1	33°09'	215.91'	212.91'	373.17'	
2	33°09'	233.26'		403.17'	120.00'
3	12°04'	91.23'	91.06'	433.17'	
4	21°05'	159.40'	158.50'	433.17'	
5	41°48'	74.01'	72.41'	102.67'	
6	38°49'20"	104.54'	102.75'	162.67'	
7	4°28'40"	12.71'	12.71'	162.67'	
8	41°18'	95.63'		132.67'	50'
9	41°18'	95.63'		132.67'	50'
10	41°18'	74.01'	72.41'	102.67'	
11	32°24'33"	92.03'	90.81'	162.67'	
12	8°53'07"	25.23'	25.20'	162.67'	

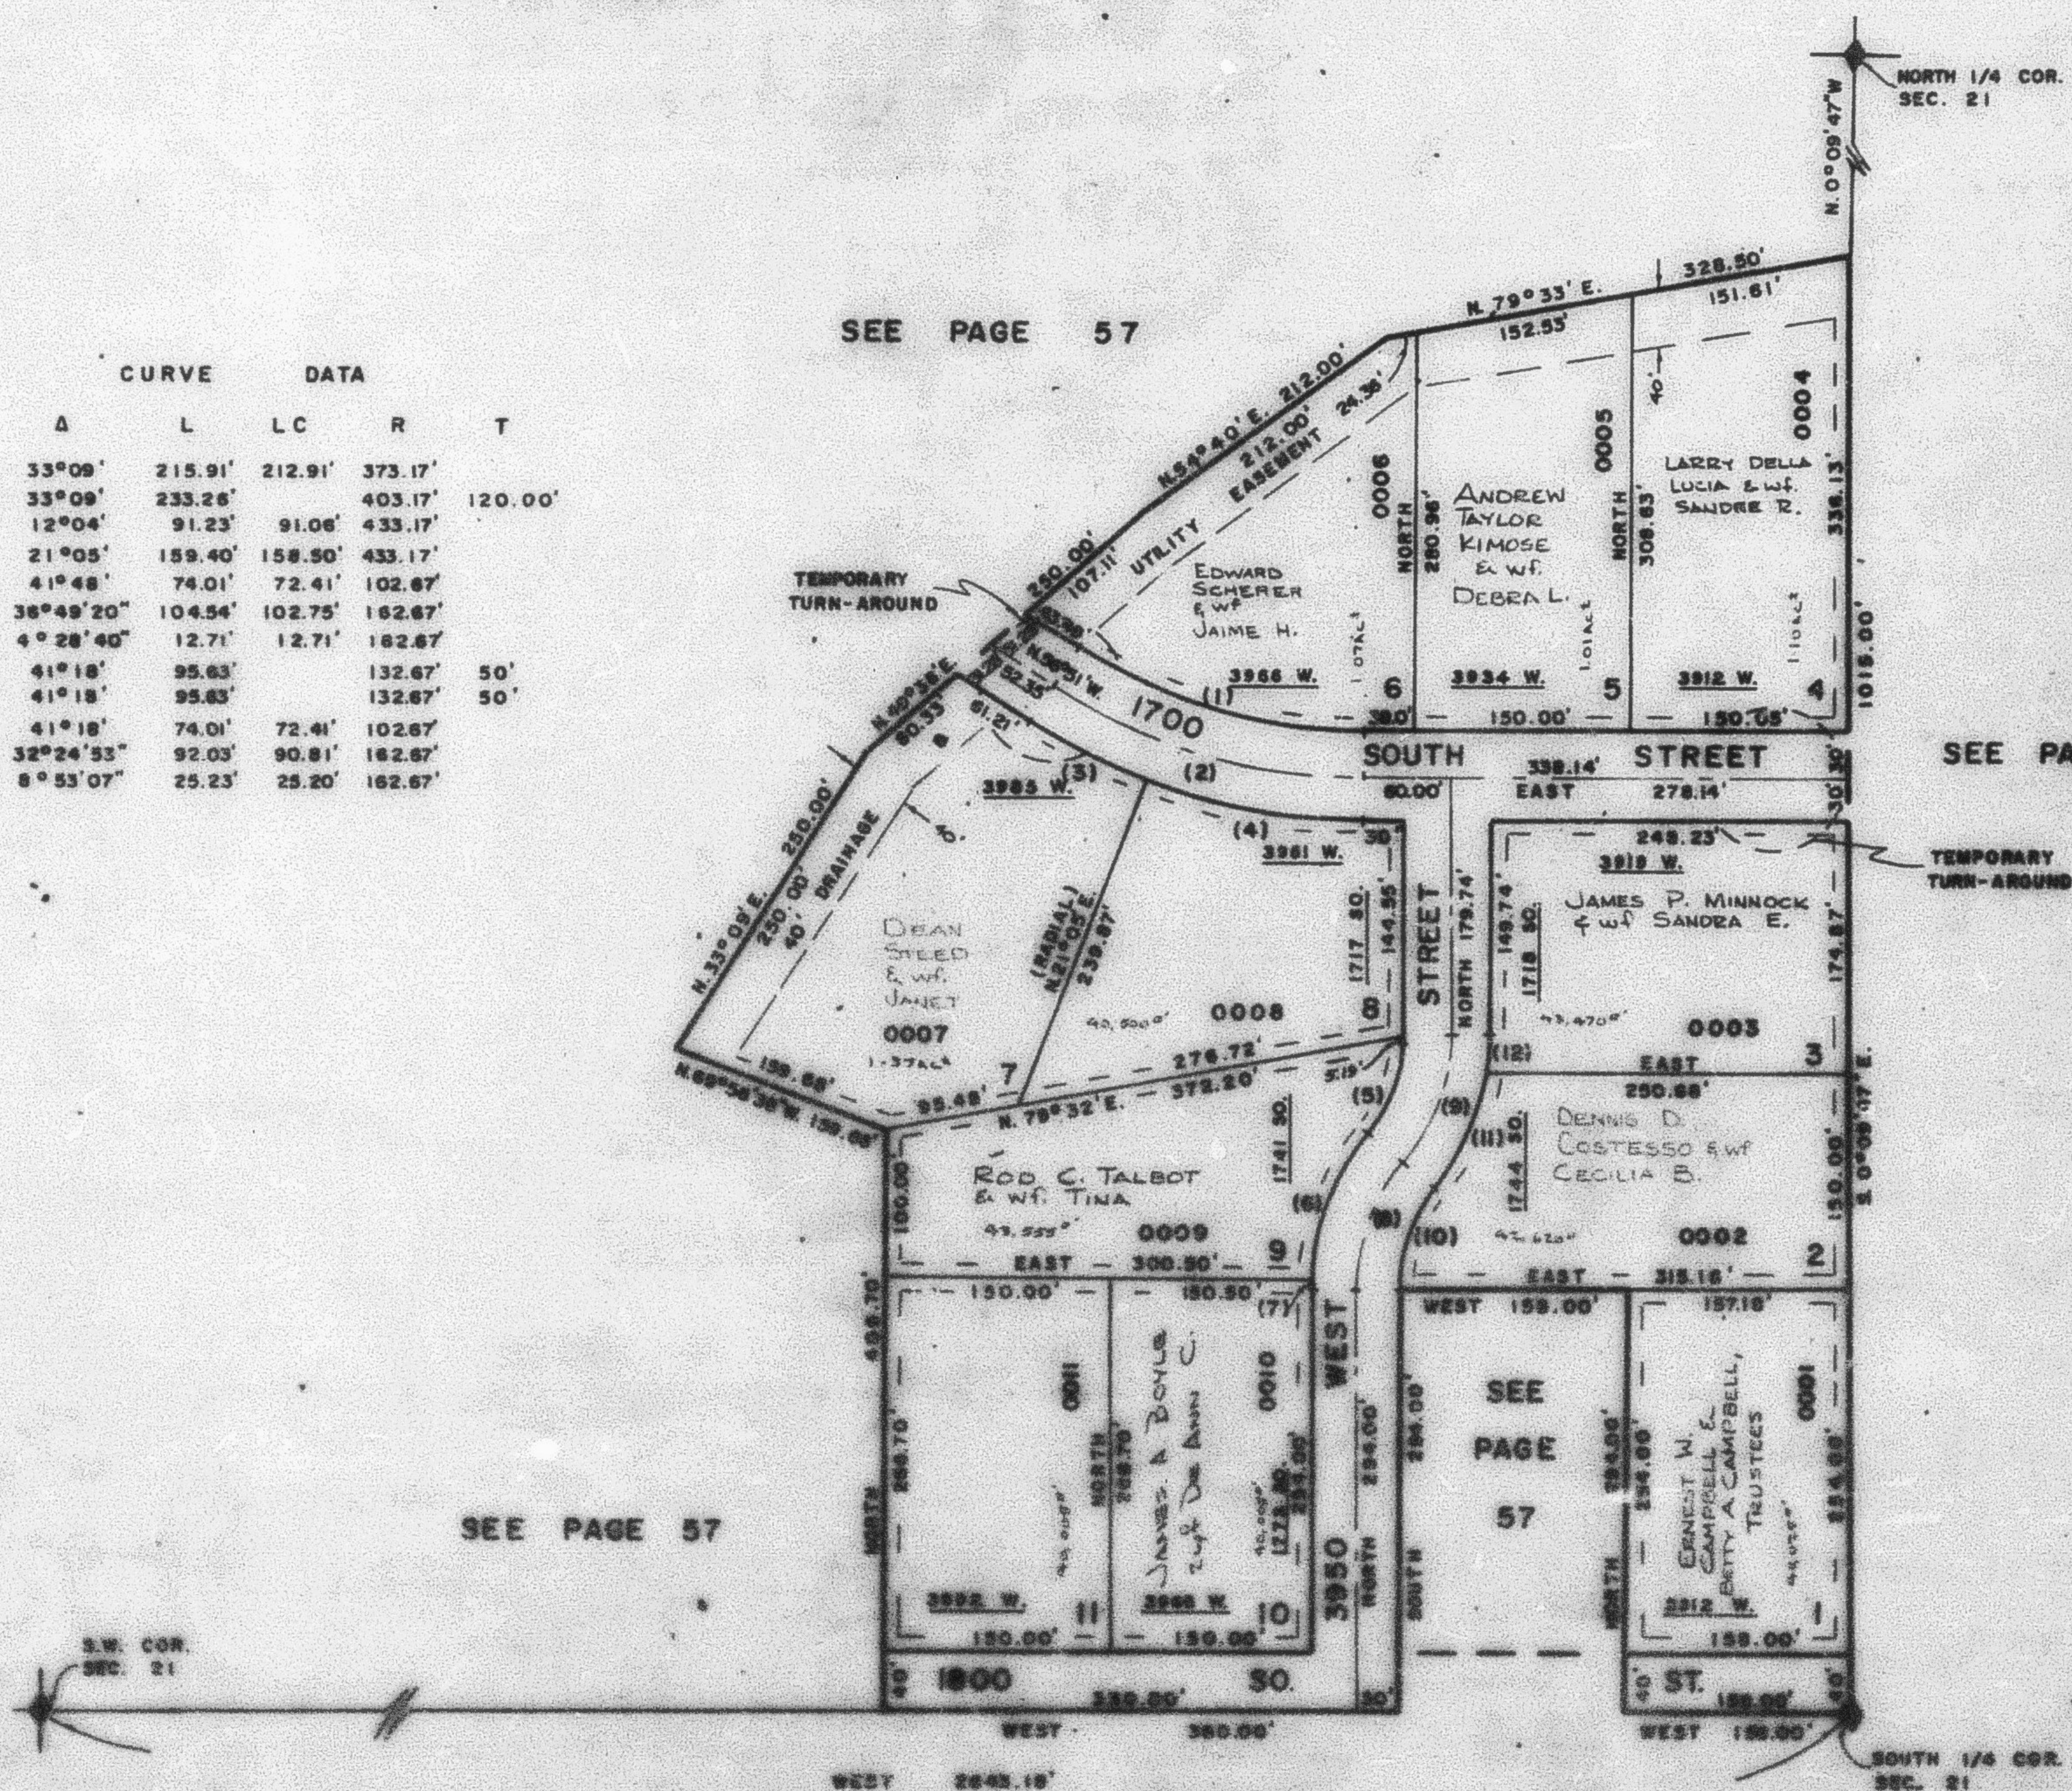


FOR COMPLETE ENR DATA
SEE ENR' BOD. PLAT IN
BOOK 10, PAGE 40

SEE PAGE 78-4