

PART OF S. W. 1/4 OF SEC. 21, T. 6 N., R. 2 W., S. L. B. & M.

122

DEGIORGIO SUBDIVISION

TAXING UNIT: 53,104

IN WEBER COUNTY


PREFIX: 15-122

SCALE 1"=100'

EXCEPT WHERE OTHERWISE SHOWN
ALL LOTS OWNED BY
M. L. DEGIORGIO ENTERPRISES, LTD.

CURVE		DATA			
A	L	LC	R	T	
1	33°09'	215.91'	212.91'	373.17'	
2	33°09'	253.28'	403.17'	120.00'	
3	12°04'	91.23'	91.05'	433.17'	
4	21°05'	159.40'	158.50'	433.17'	
5	41°48'	74.01'	72.41'	102.87'	
6	38°48'20"	104.54'	102.75'	162.67'	
7	4°28'40"	12.71'	12.71'	162.67'	
8	41°18'	95.63'	132.67'	50'	
9	41°18'	95.63'	132.67'	50'	
10	41°18'	74.01'	72.41'	102.87'	
11	32°24'53"	92.03'	90.81'	162.67'	
12	8°55'07"	25.23'	25.20'	162.67'	

SEE PAGE 57

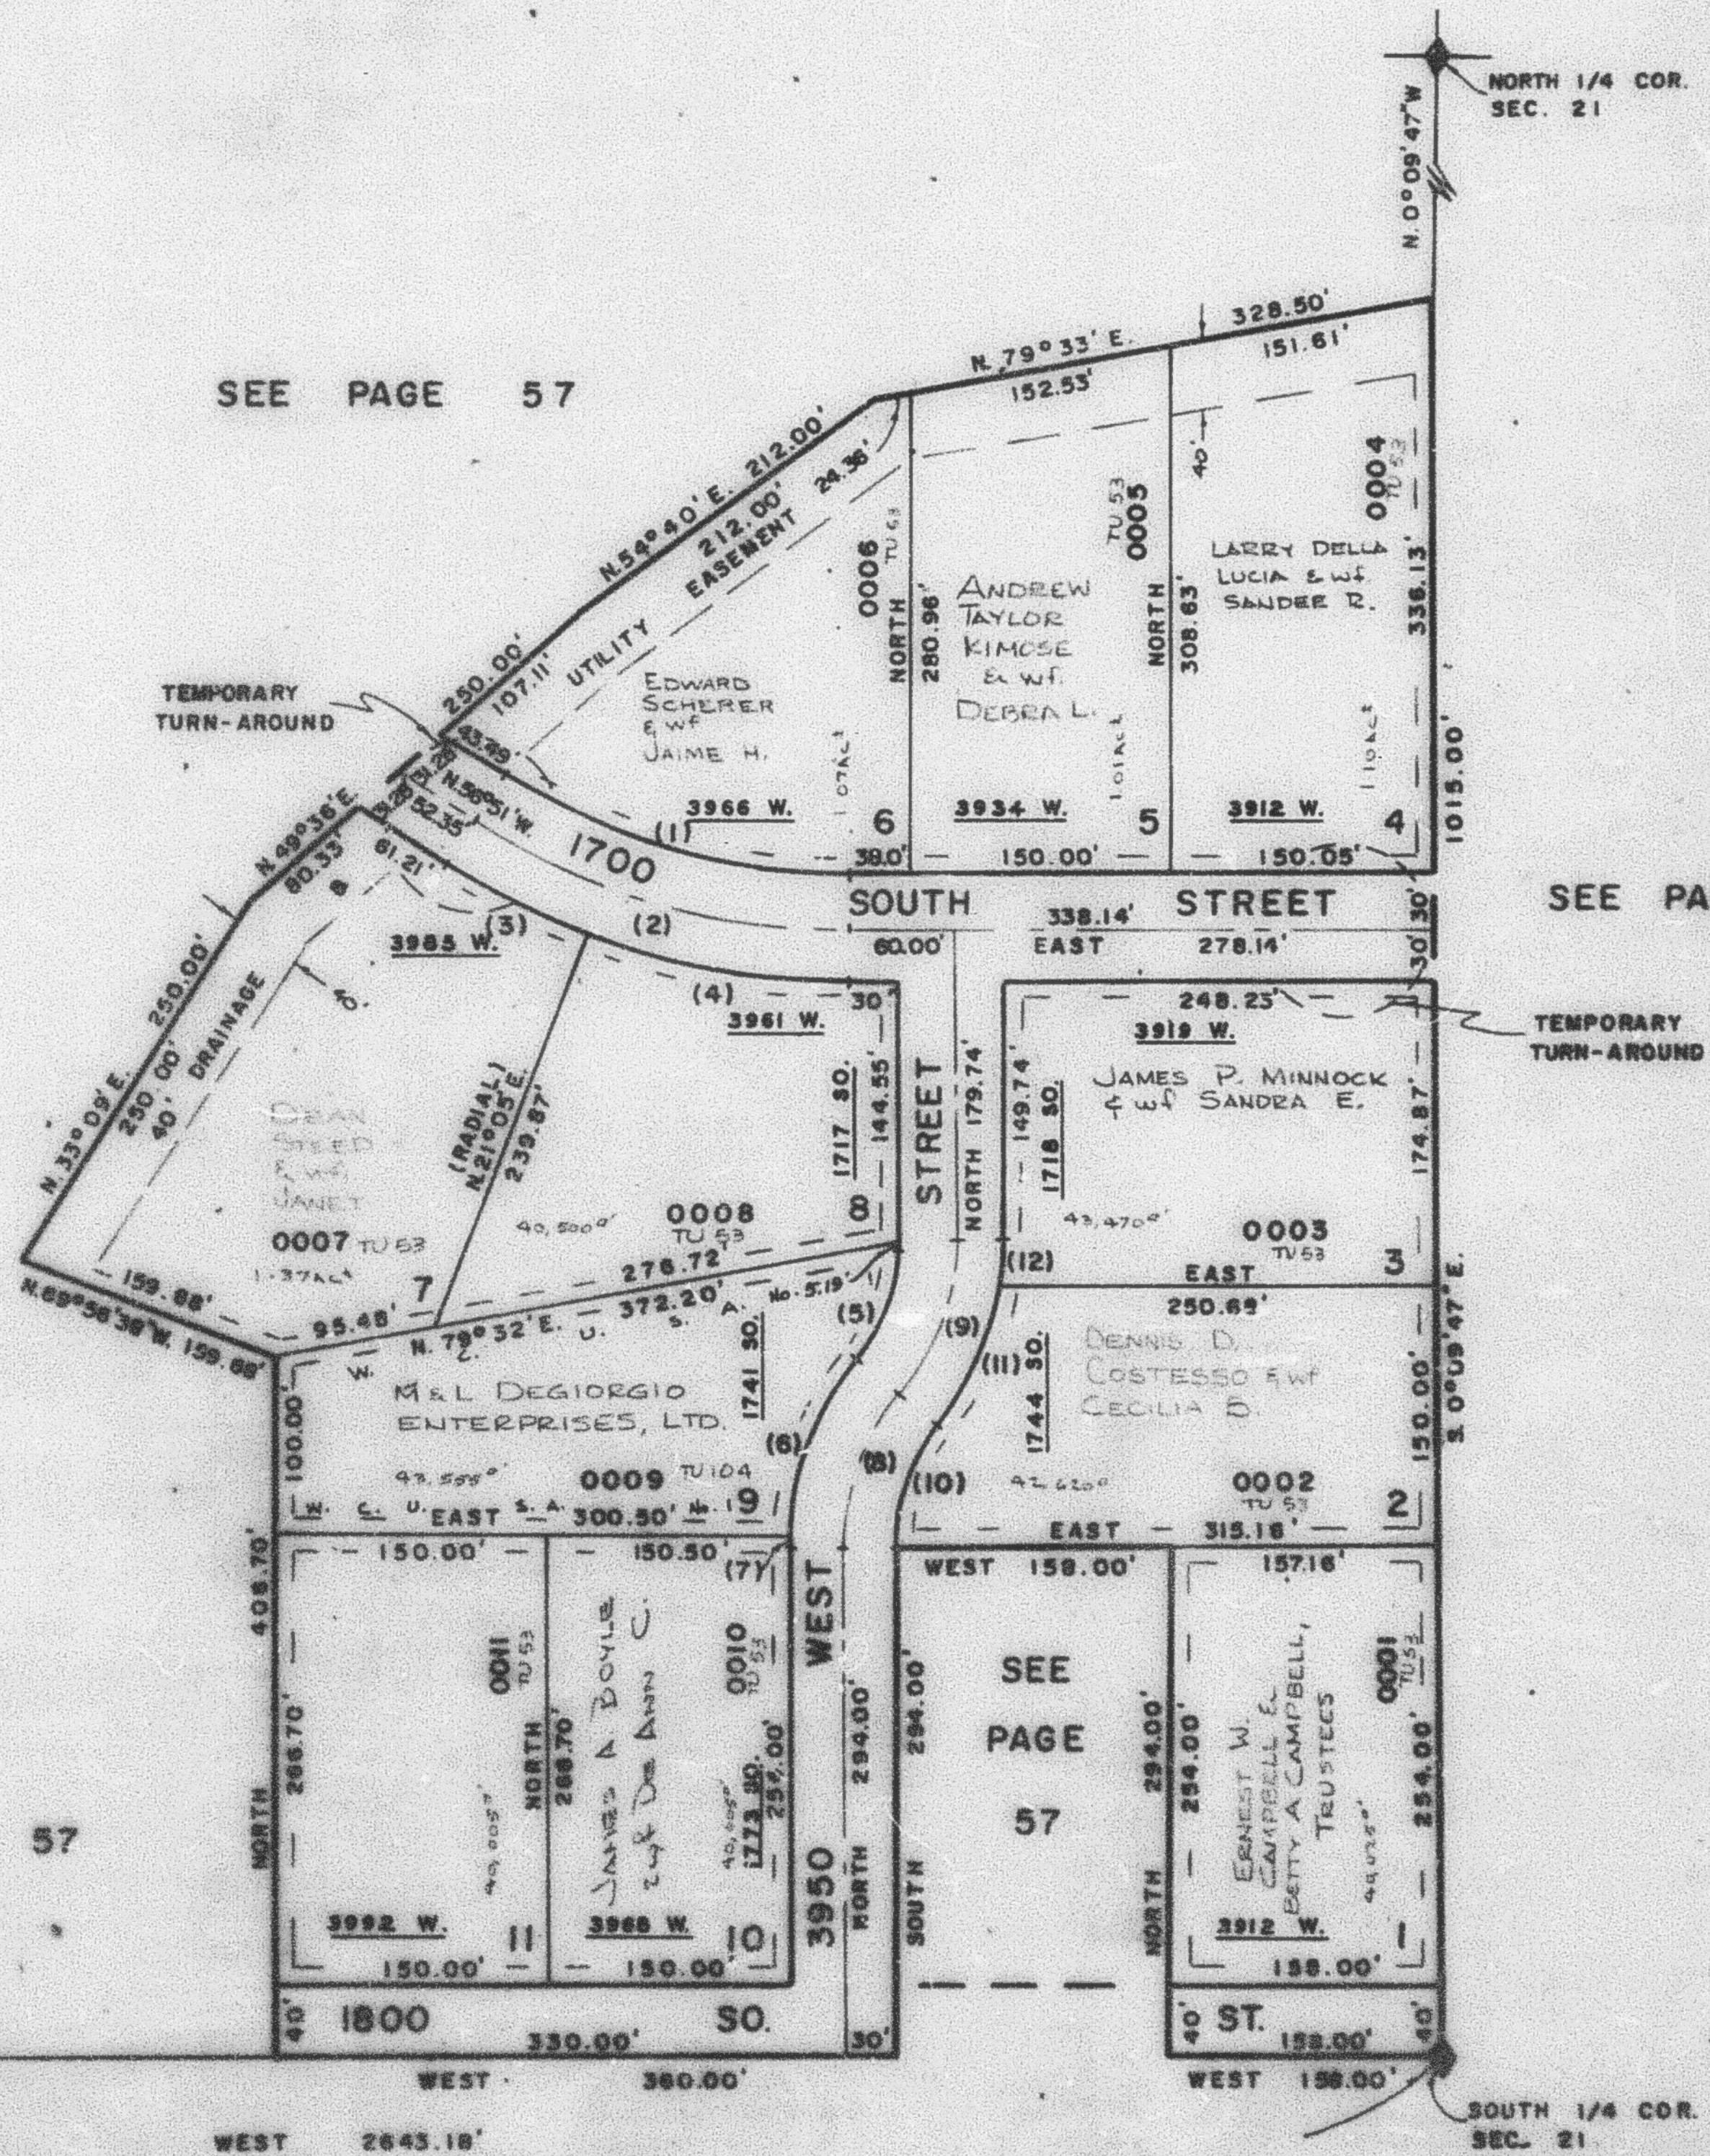

SEE PAGE 57

SEE PAGE 57

SEE PAGE 57

SEE PAGE 78-4

7' UTILITY & DRAINAGE
EASEMENTS EACH SIDE
OF PROPERTY LINES AS
INDICATED BY DASHED
LINE, UNLESS INDICATED
OTHERWISE

FOR COMPLETE ENG. DATA
SEE ORIG. DED. PLAT IN
BOOK 19, PAGE 40