

DEGIORGIO SUBDIVISION

TAXING UNIT: 53,104

IN WEBER COUNTY

PREFIX: 15-122


SCALE 1"=100'

EXCEPT WHERE OTHERWISE SHOWN
ALL LOTS OWNED BY
M. & L. DEGIORGIO ENTERPRISES, LTD.

SEE PAGE 57

CURVE DATA

	Δ	L	LC	R	T
1	33°09'	215.91'	212.91'	373.17'	
2	33°09'	233.26'		403.17'	120.00'
3	12°04'	91.23'	91.06'	433.17'	
4	21°05'	159.40'	158.50'	433.17'	
5	41°48'	74.01'	72.41'	102.67'	
6	38°49'20"	104.54'	102.75'	162.67'	
7	4°28'40"	12.71'	12.71'	162.67'	
8	41°18'	95.63'		132.67'	50'
9	41°18'	95.63'		132.67'	50'
10	41°18'	74.01'	72.41'	102.67'	
11	32°24'53"	92.03'	90.81'	162.67'	
12	8°53'07"	25.23'	25.20'	162.67'	

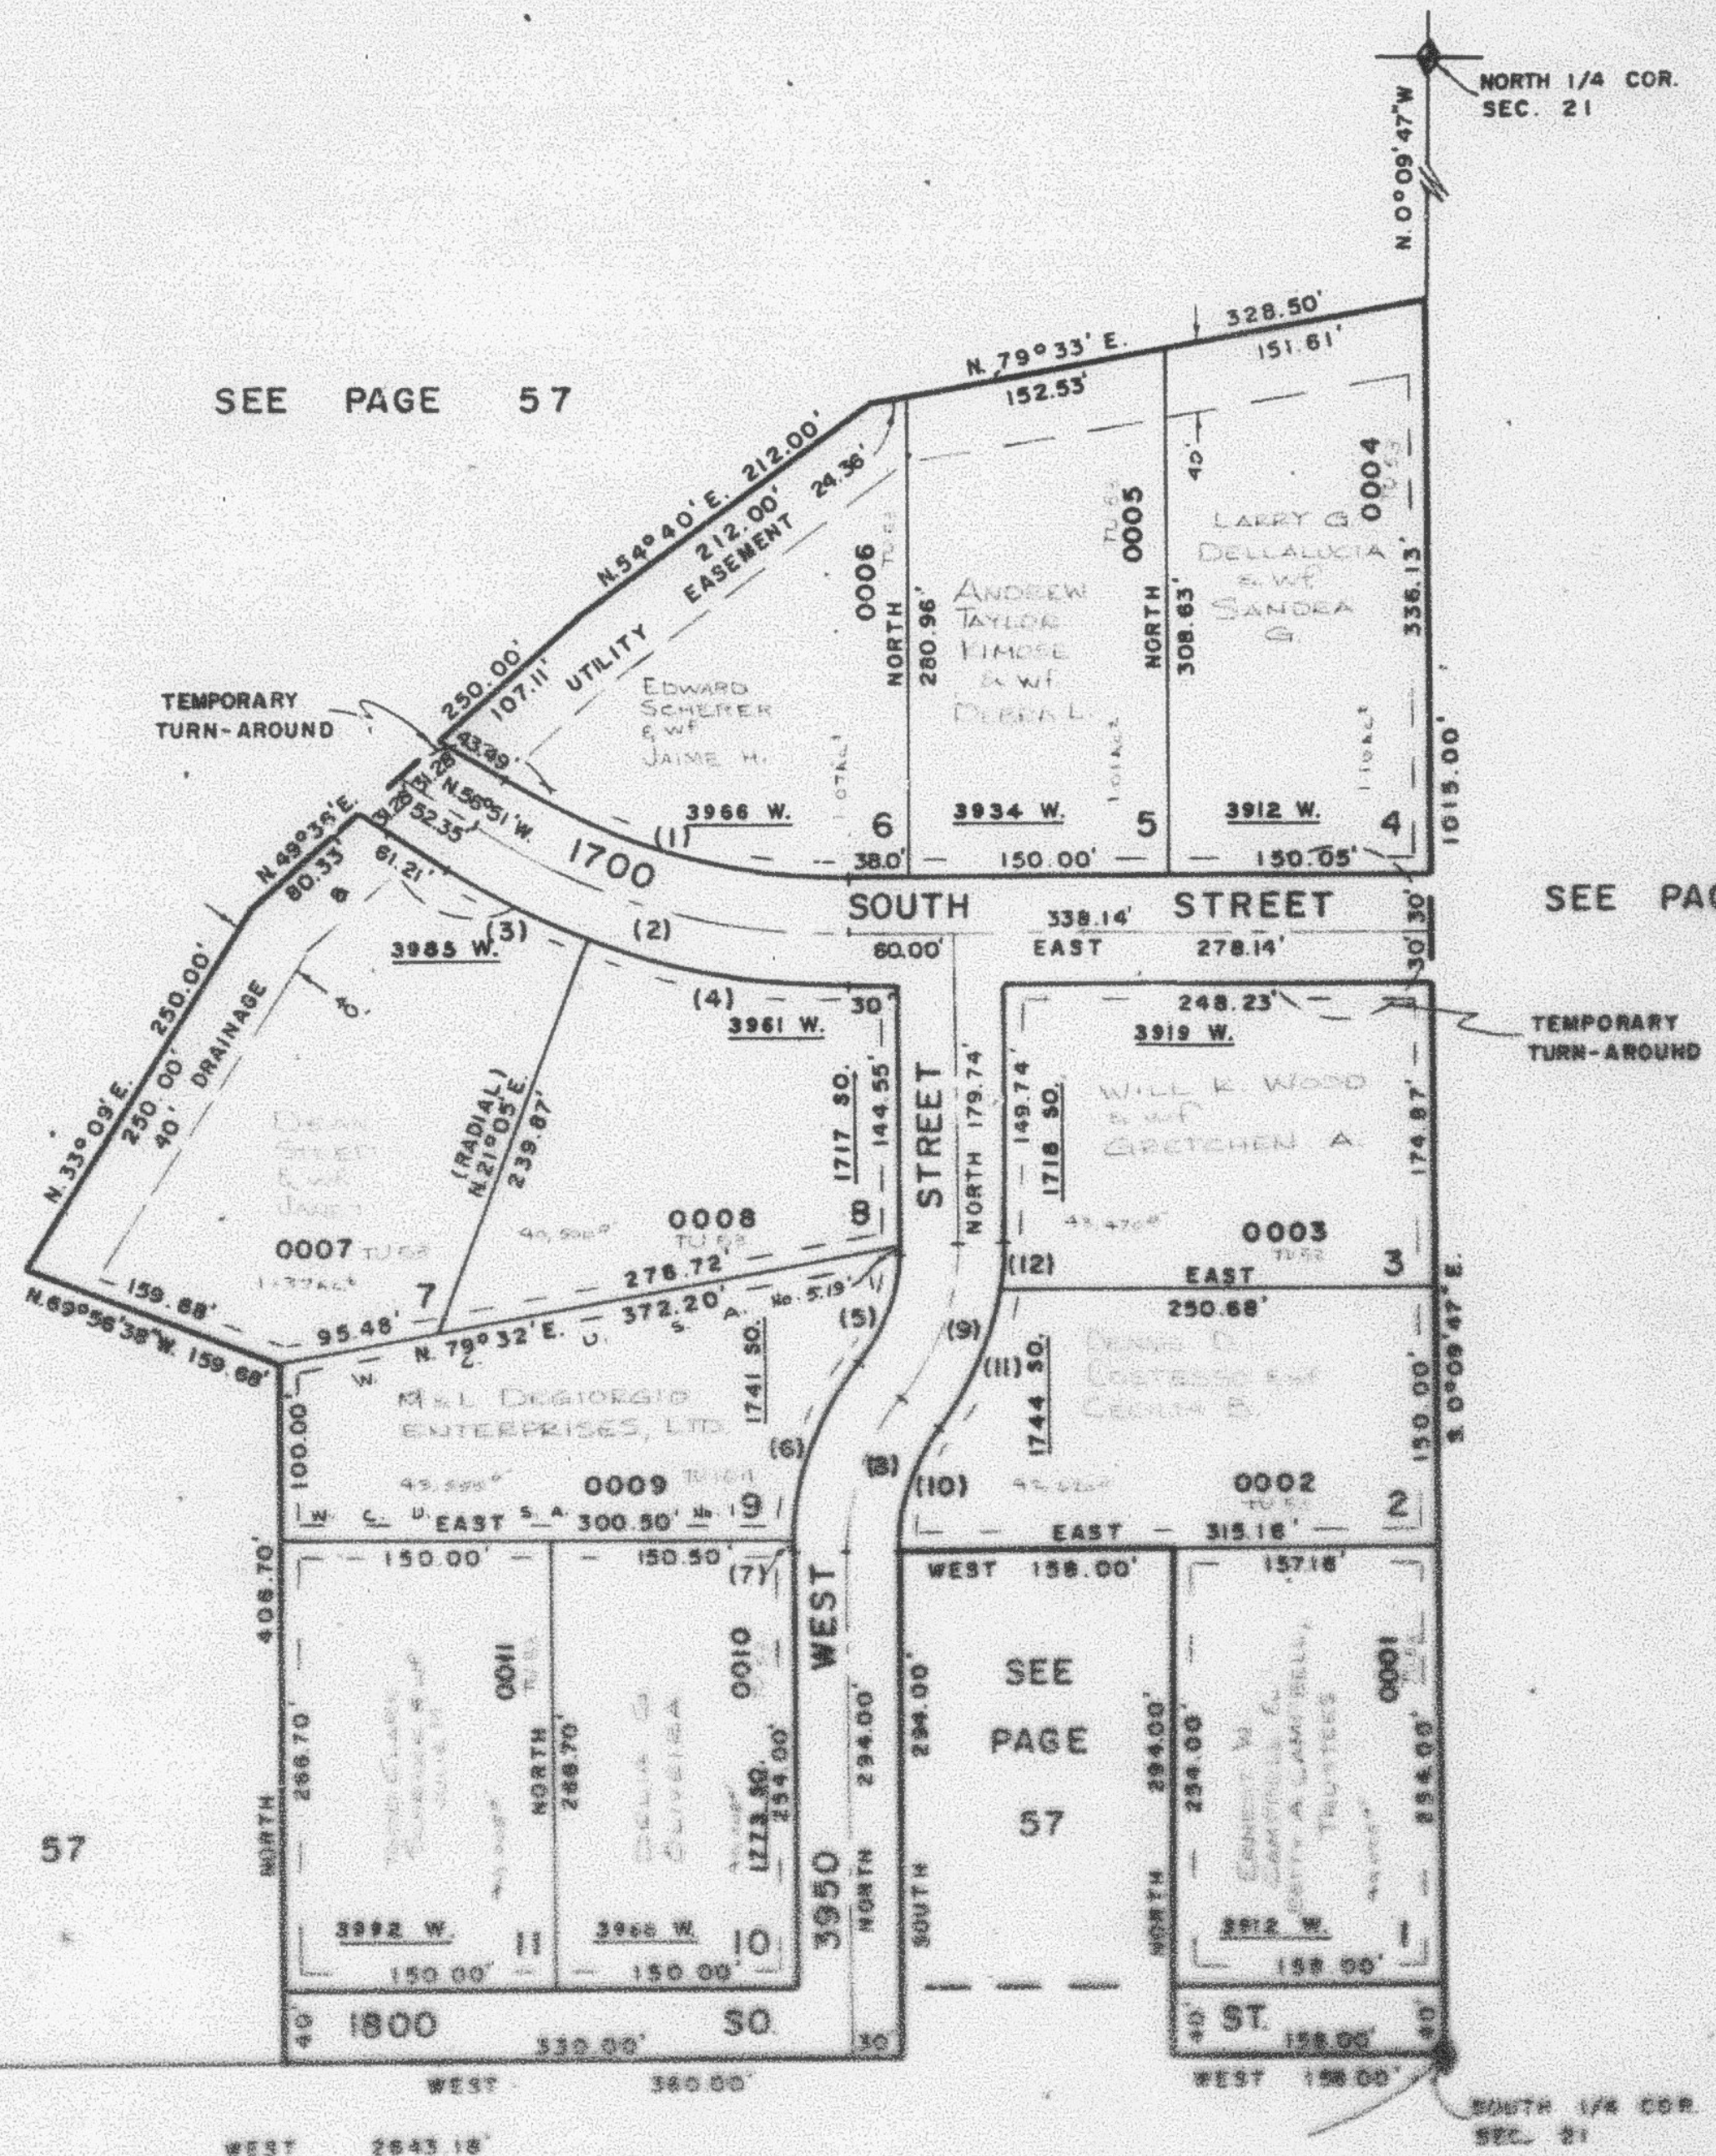

SEE PAGE 57

SEE PAGE 57

S.W. COR.
SEC. 21SOUTH 1/4 COR.
SEC. 21

7' UTILITY & DRAINAGE
EASEMENTS CALN SIDE
OF PROPERTY LINES AS
INDICATED BY DASHED
LINE, UNLESS INDICATED
OTHERWISE

FOR COMPLETE ENS. DATA
SEE ORIG. DES. PLAT IN
BOOK 19, PAGE 40

SEE PAGE 78-4