

PART OF S.W. 1/4 OF SEC. 21, T. 6 N., R. 2 W., S.L.B. & M.

122

DEGIORGIO SUBDIVISION

TAXING UNIT 53,104

IN WEBER COUNTY


PREFIX 15-122

SCALE 1"=100'

EXCEPT WHERE SHOWN
ALL LOTS ARE
AS SHOWN

CURVE DATA				
A	L	LC	R	T
1	35°09'	215.91'	212.91'	373.17'
2	33°09'	233.28'	212.91'	403.17'
3	12°04'	31.23'	91.06'	433.17'
4	21°05'	159.40'	158.50'	433.17'
5	41°48'	74.01'	72.41'	102.67'
6	38°48'20"	104.54'	102.75'	162.67'
7	4°28'40"	12.71'	12.71'	162.67'
8	41°18'	95.63'		132.67'
9	41°18'	95.63'		132.67'
10	41°18'	74.01'	72.41'	102.67'
11	32°24'53"	92.03'	90.81'	162.67'
12	8°55'07"	25.23'	25.20'	162.67'

SEE PAGE 57

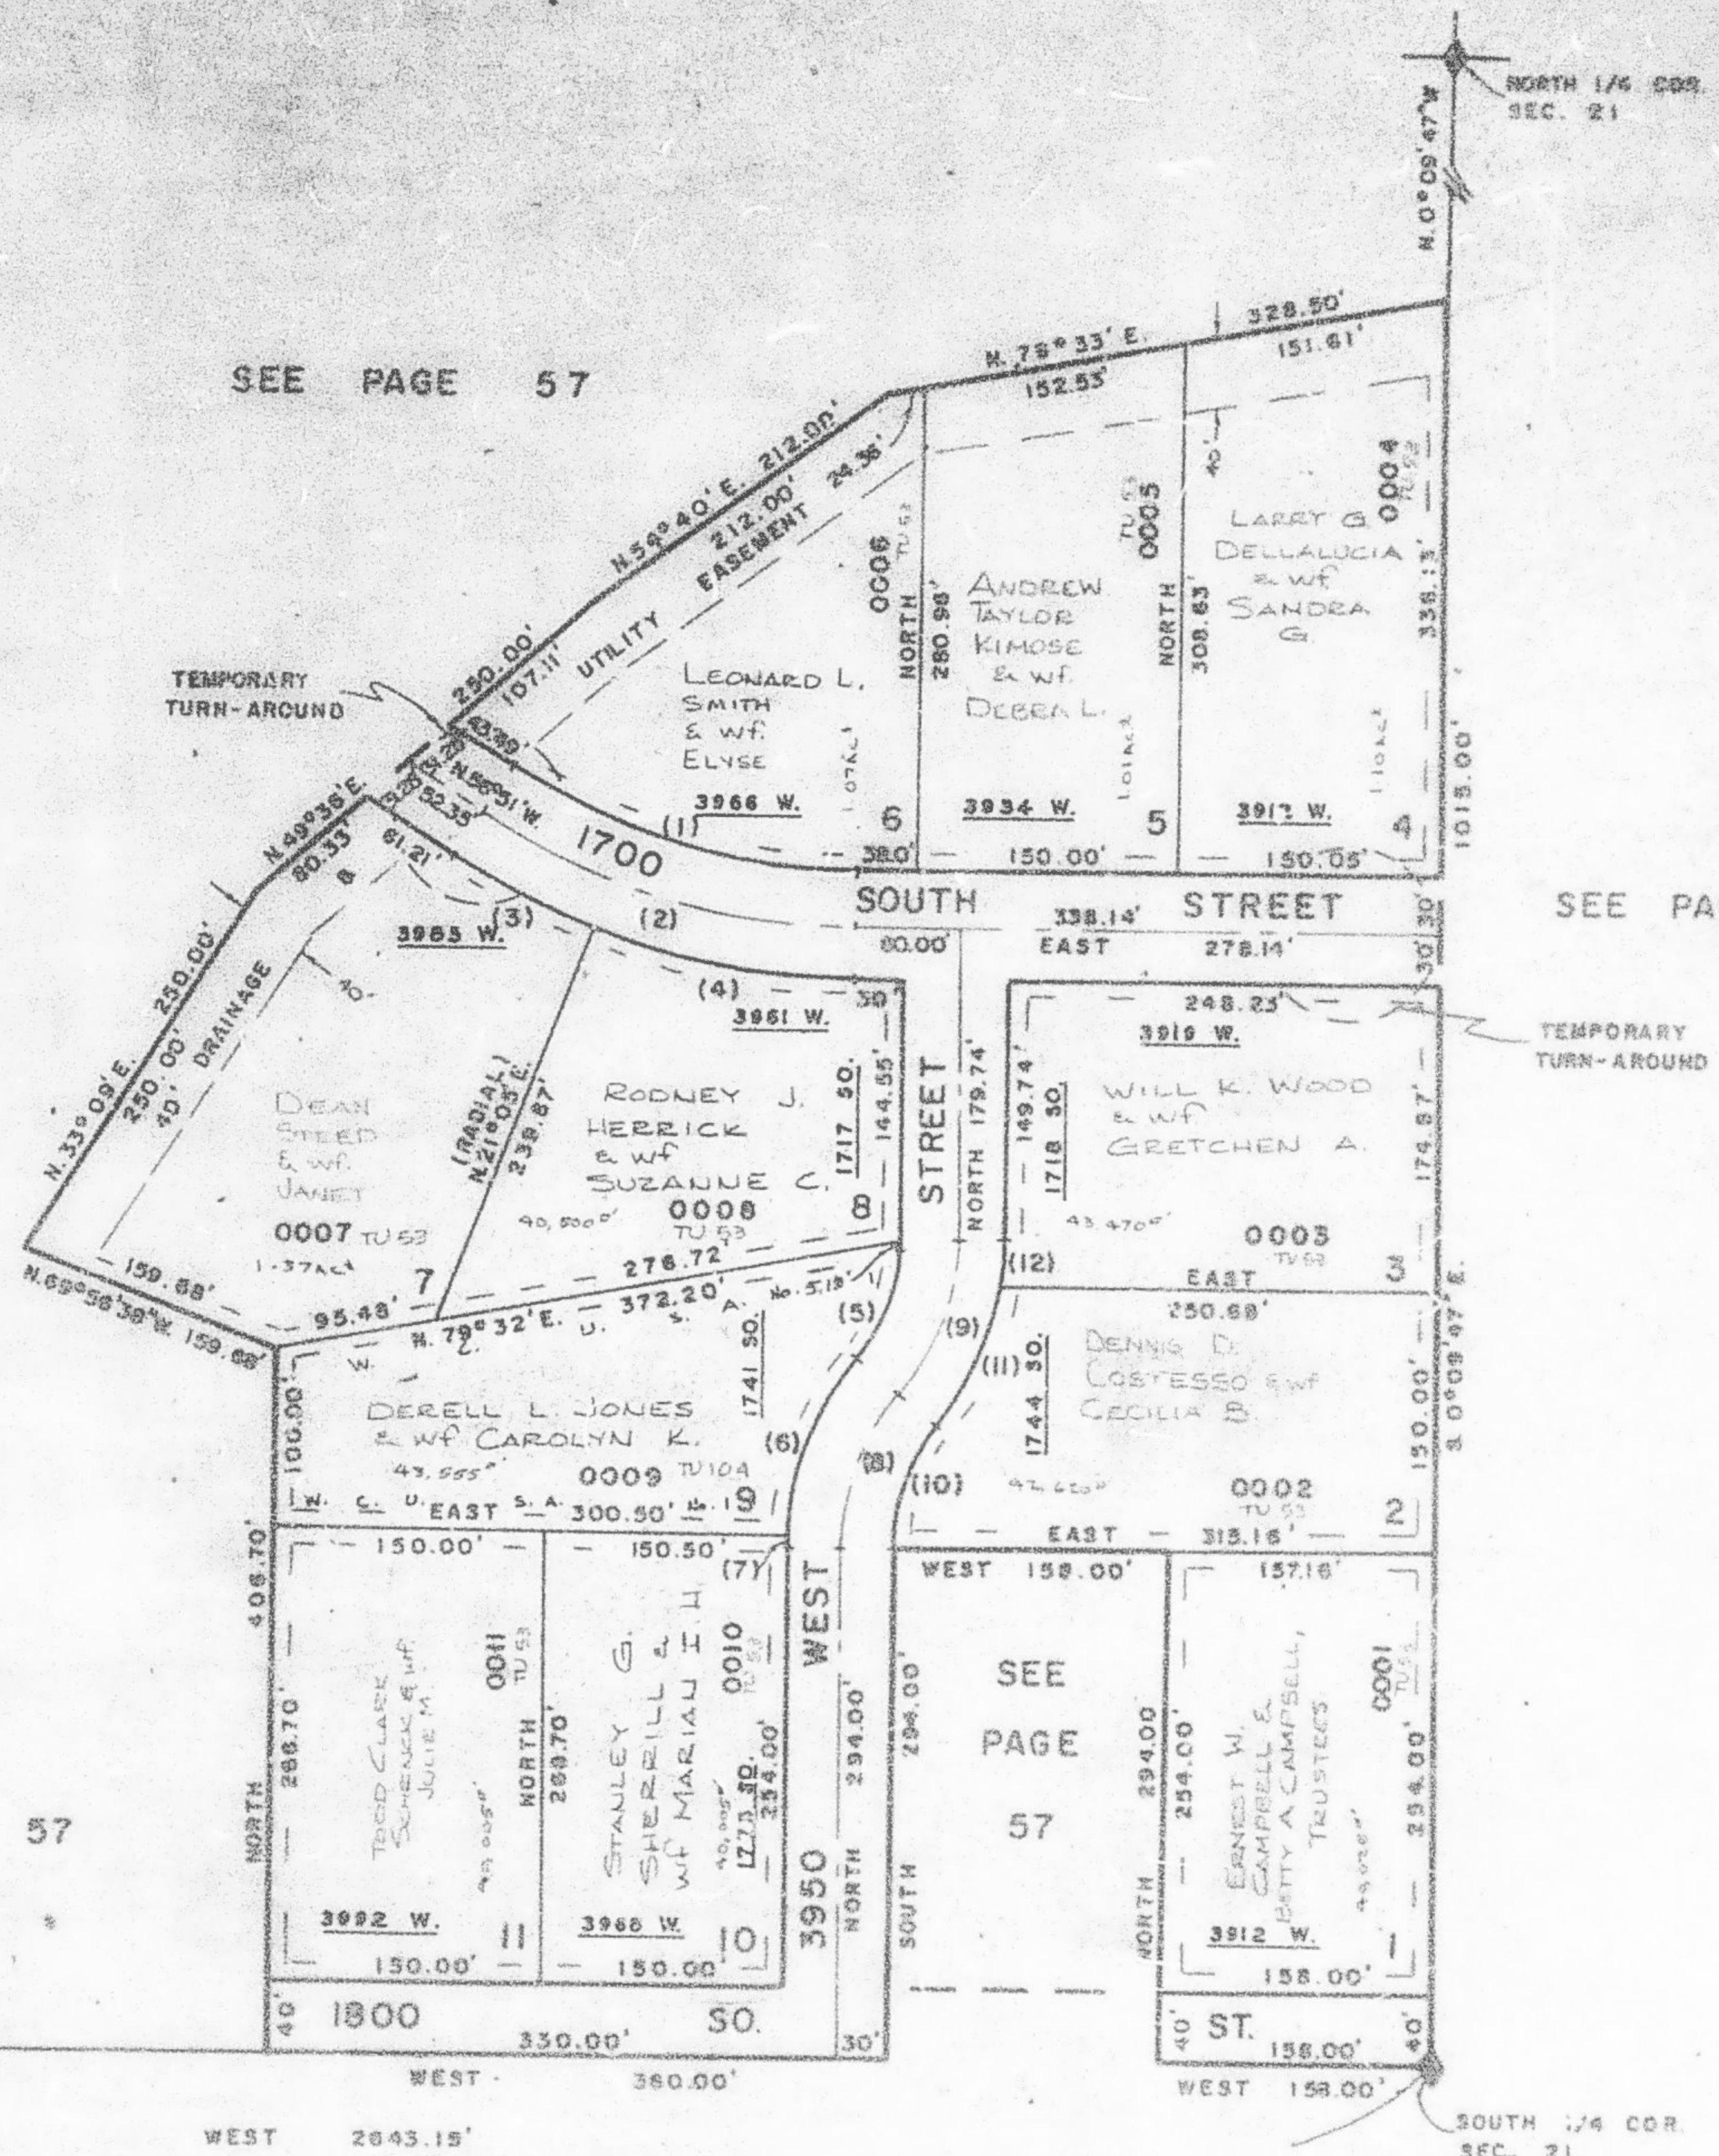

SEE PAGE 57

SEE PAGE 57

SEE
PAGE
57

S.W. COR.
SEC. 21

SOUTH 1/4 COR.
SEC. 21

7' UTILITY & DRAINAGE
EASEMENTS EACH SIDE
OF PROPERTY LINES AS
INDICATED BY DASHED
LINE, UNLESS INDICATED
OTHERWISE

FOR COMPLETE ENG. DATA
SEE ORIG. OED. PLAT IN
BOOK 19, PAGE 40

SEE PAGE 78-4