

DEGIORGIO SUBDIVISION

TAXING UNIT: 53


IN WEBER COUNTY

PREFIX: 15-122

SCALE 1"=100'

CURVE		DATA			
Δ	L	LC	R	T	
1	33°09'	215.91'	212.91'	573.17'	
2	33°09'	233.26'		403.17'	120.00'
3	12°04'	91.23'	91.06'	433.17'	
4	21°05'	159.40'	158.50'	433.17'	
5	41°48'	74.01'	72.41'	102.67'	
6	38°49'20"	104.54'	102.75'	182.67'	
7	4°28'40"	12.71'	12.71'	182.67'	
8	41°18'	95.63'		132.67'	50'
9	41°18'	95.63'		132.67'	50'
10	41°18'	74.01'	72.41'	102.67'	
11	32°24'53"	92.03'	90.81'	182.67'	
12	8°53'07"	25.23'	25.20'	182.67'	

SEE PAGE 57

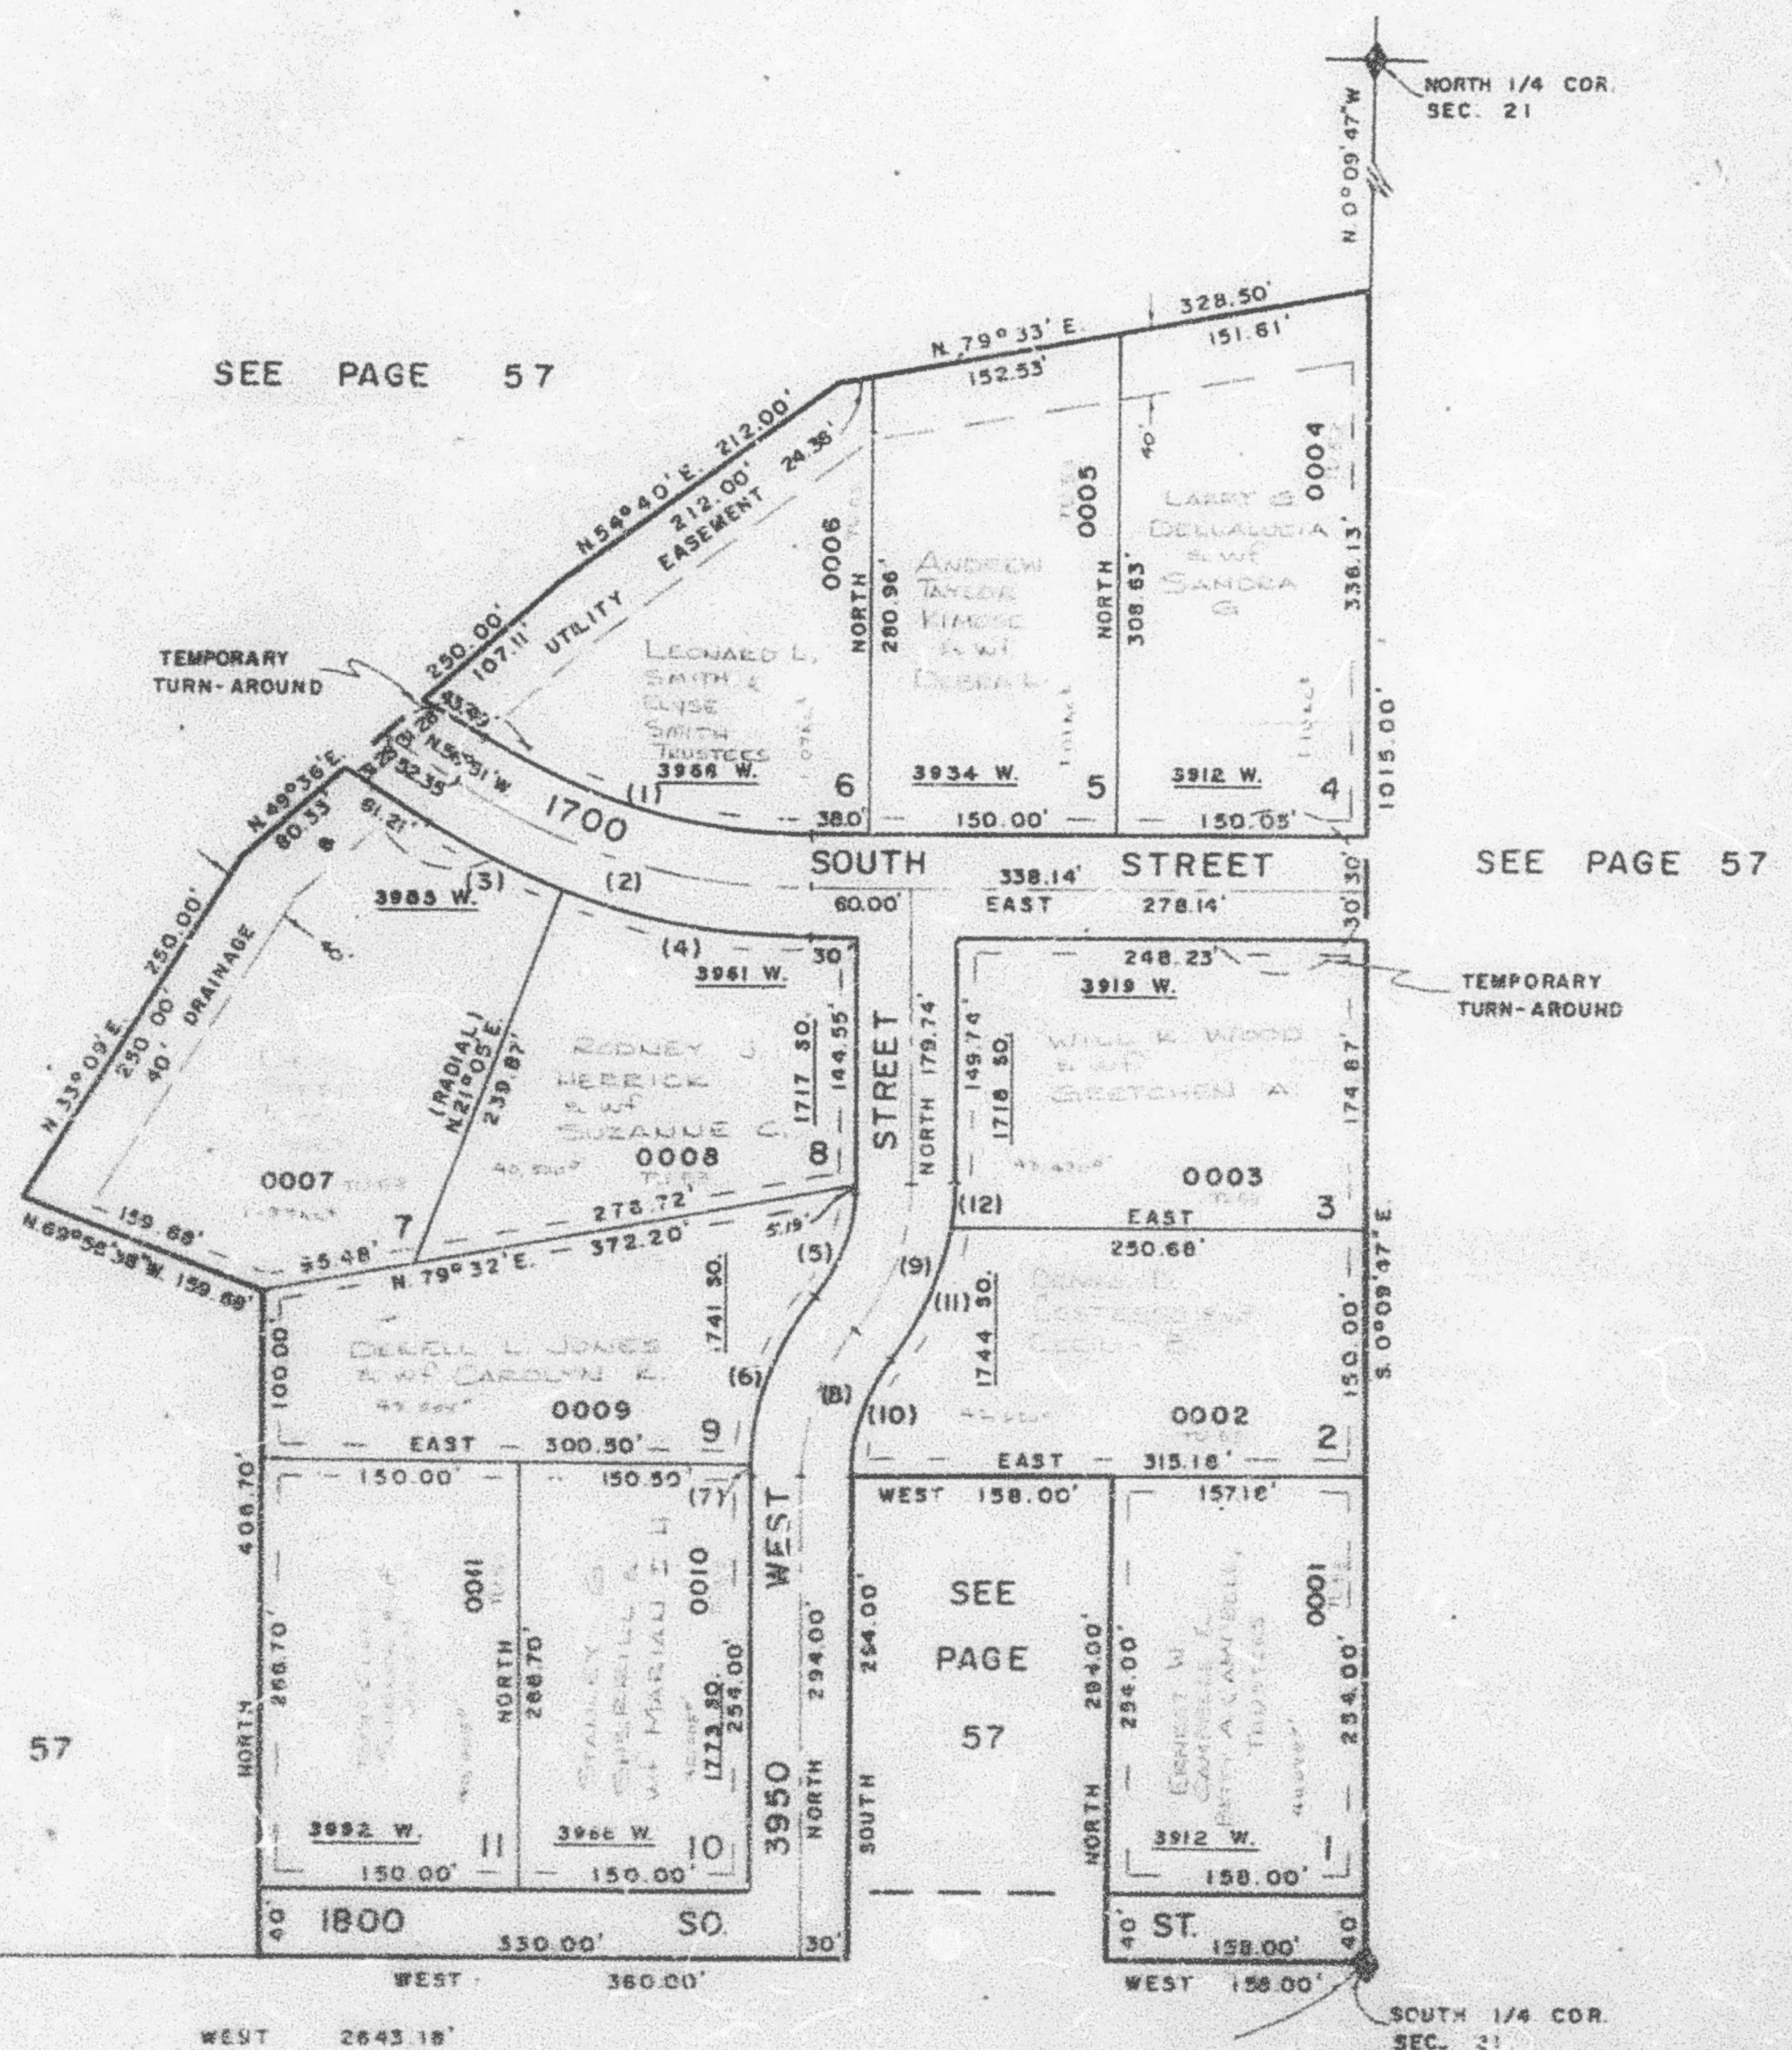

SEE PAGE 57

SW. COR.
SEC. 21

7' UTILITY & DRAINAGE
EASEMENTS EACH SIDE
OF PROPERTY LINES AS
INDICATED BY DASHED
LINE, UNLESS INDICATED
OTHERWISE

FOR COMPLETE ENG. DATA
SEE ORIG. DED. PLAT IN
BOOK 19, PAGE 40

SEE PAGE 78-4