

PART OF N.E. 1/4 OF SECTION 36, T.6N., R.2W., S.L.B. & M.

123

OGDEN COMMERCIAL & INDUSTRIAL PARK-PLAT "A"


LOTS 1-4, 11-15

TAXING UNIT: 25

IN OGDEN CITY
SCALE 1" = 100'

SEE PAGE 67

1797.93'

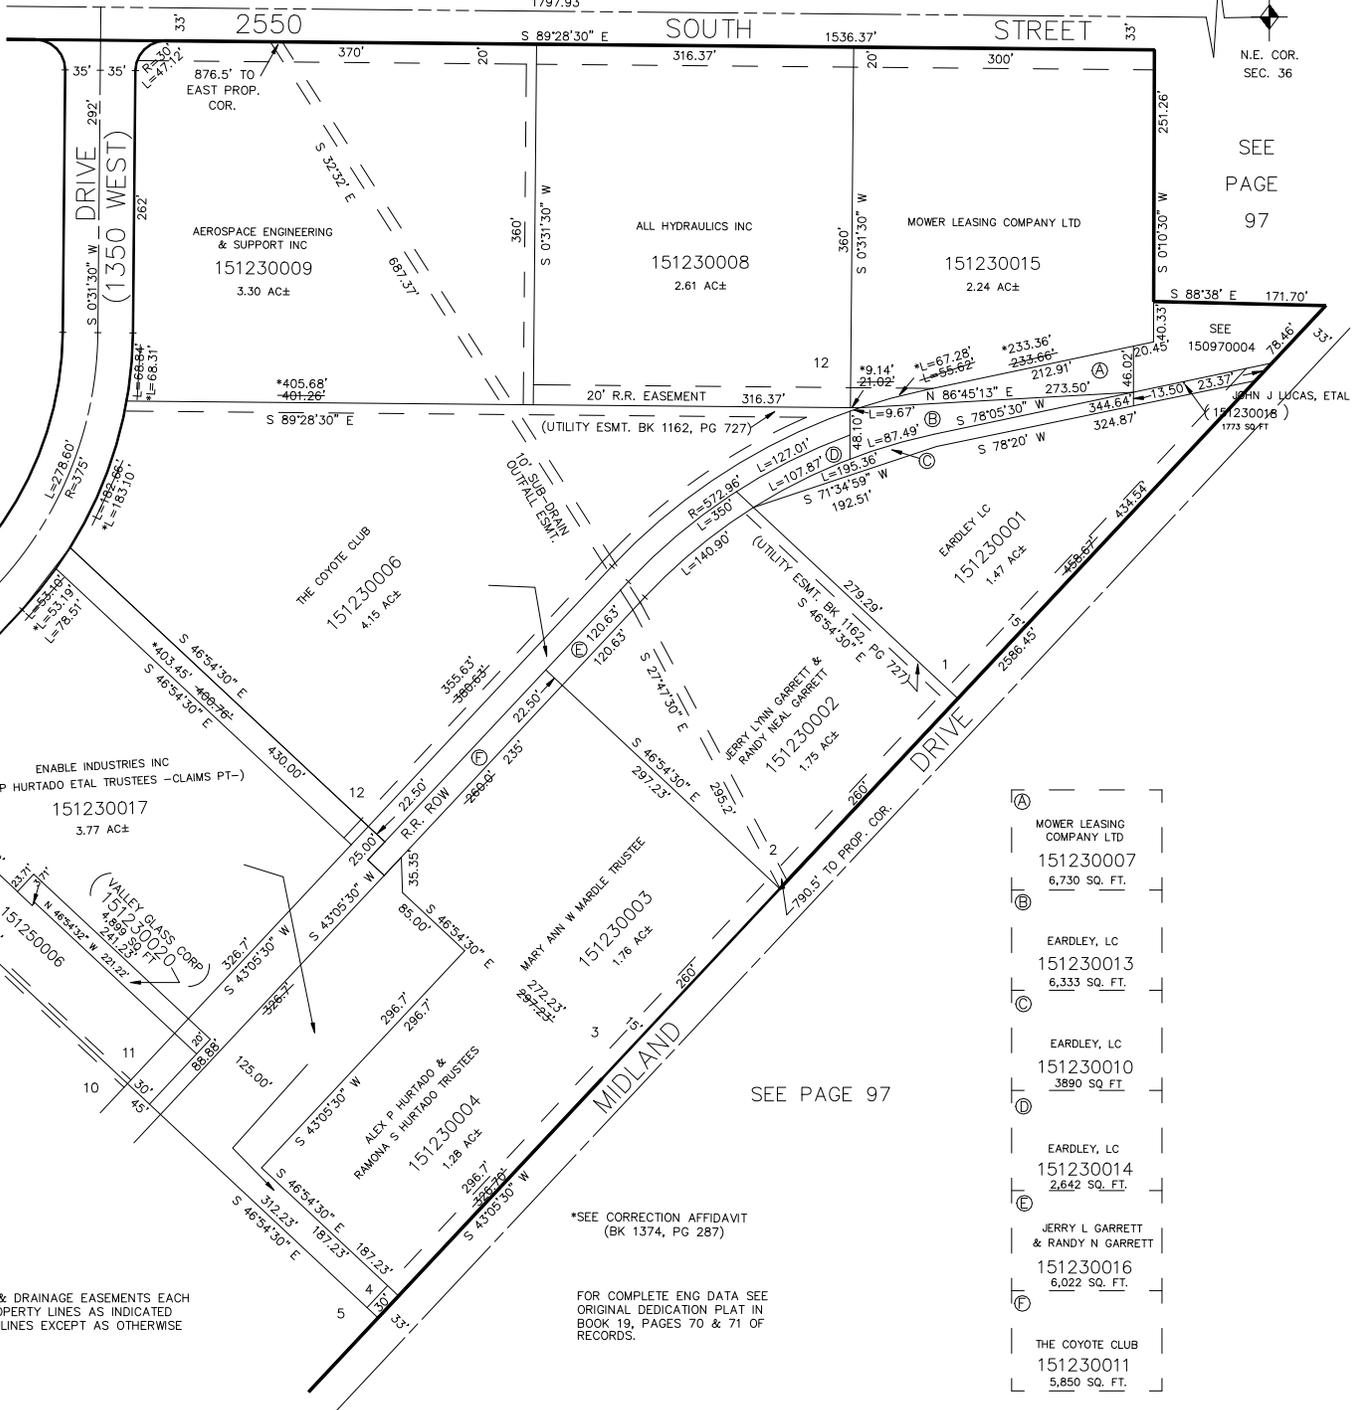

N.E. COR.
SEC. 36

SEE
PAGE
97

SEE PAGE 124

SEE PAGE 125

SEE PAGE 97

(A)	MOWER LEASING COMPANY LTD 151230007 6,730 SQ. FT.
(B)	EARDLEY, LC 151230013 6,333 SQ. FT.
(C)	EARDLEY, LC 151230010 3,890 SQ. FT.
(D)	EARDLEY, LC 151230014 2,642 SQ. FT.
(E)	JERRY L GARRETT & RANDY N GARRETT 151230016 6,022 SQ. FT.
(F)	THE COYOTE CLUB 151230011 5,850 SQ. FT.

10' UTILITY & DRAINAGE EASEMENTS EACH SIDE OF PROPERTY LINES AS INDICATED BY DASHED LINES EXCEPT AS OTHERWISE SHOWN.

*SEE CORRECTION AFFIDAVIT (BK 1374, PG 287)

FOR COMPLETE ENG DATA SEE ORIGINAL DEDICATION PLAT IN BOOK 19, PAGES 70 & 71 OF RECORDS.