

PART OF N.E. 1/4 OF SECTION 36, T.6N., R.2W., S.L.B. & M.
OGDEN COMMERCIAL & INDUSTRIAL PARK—PLAT "A"


LOTS 1-4, 11-15

TAXING UNIT: 25

IN OGDEN CITY
 SCALE 1" = 100'

SEE PAGE 67

1797.93'

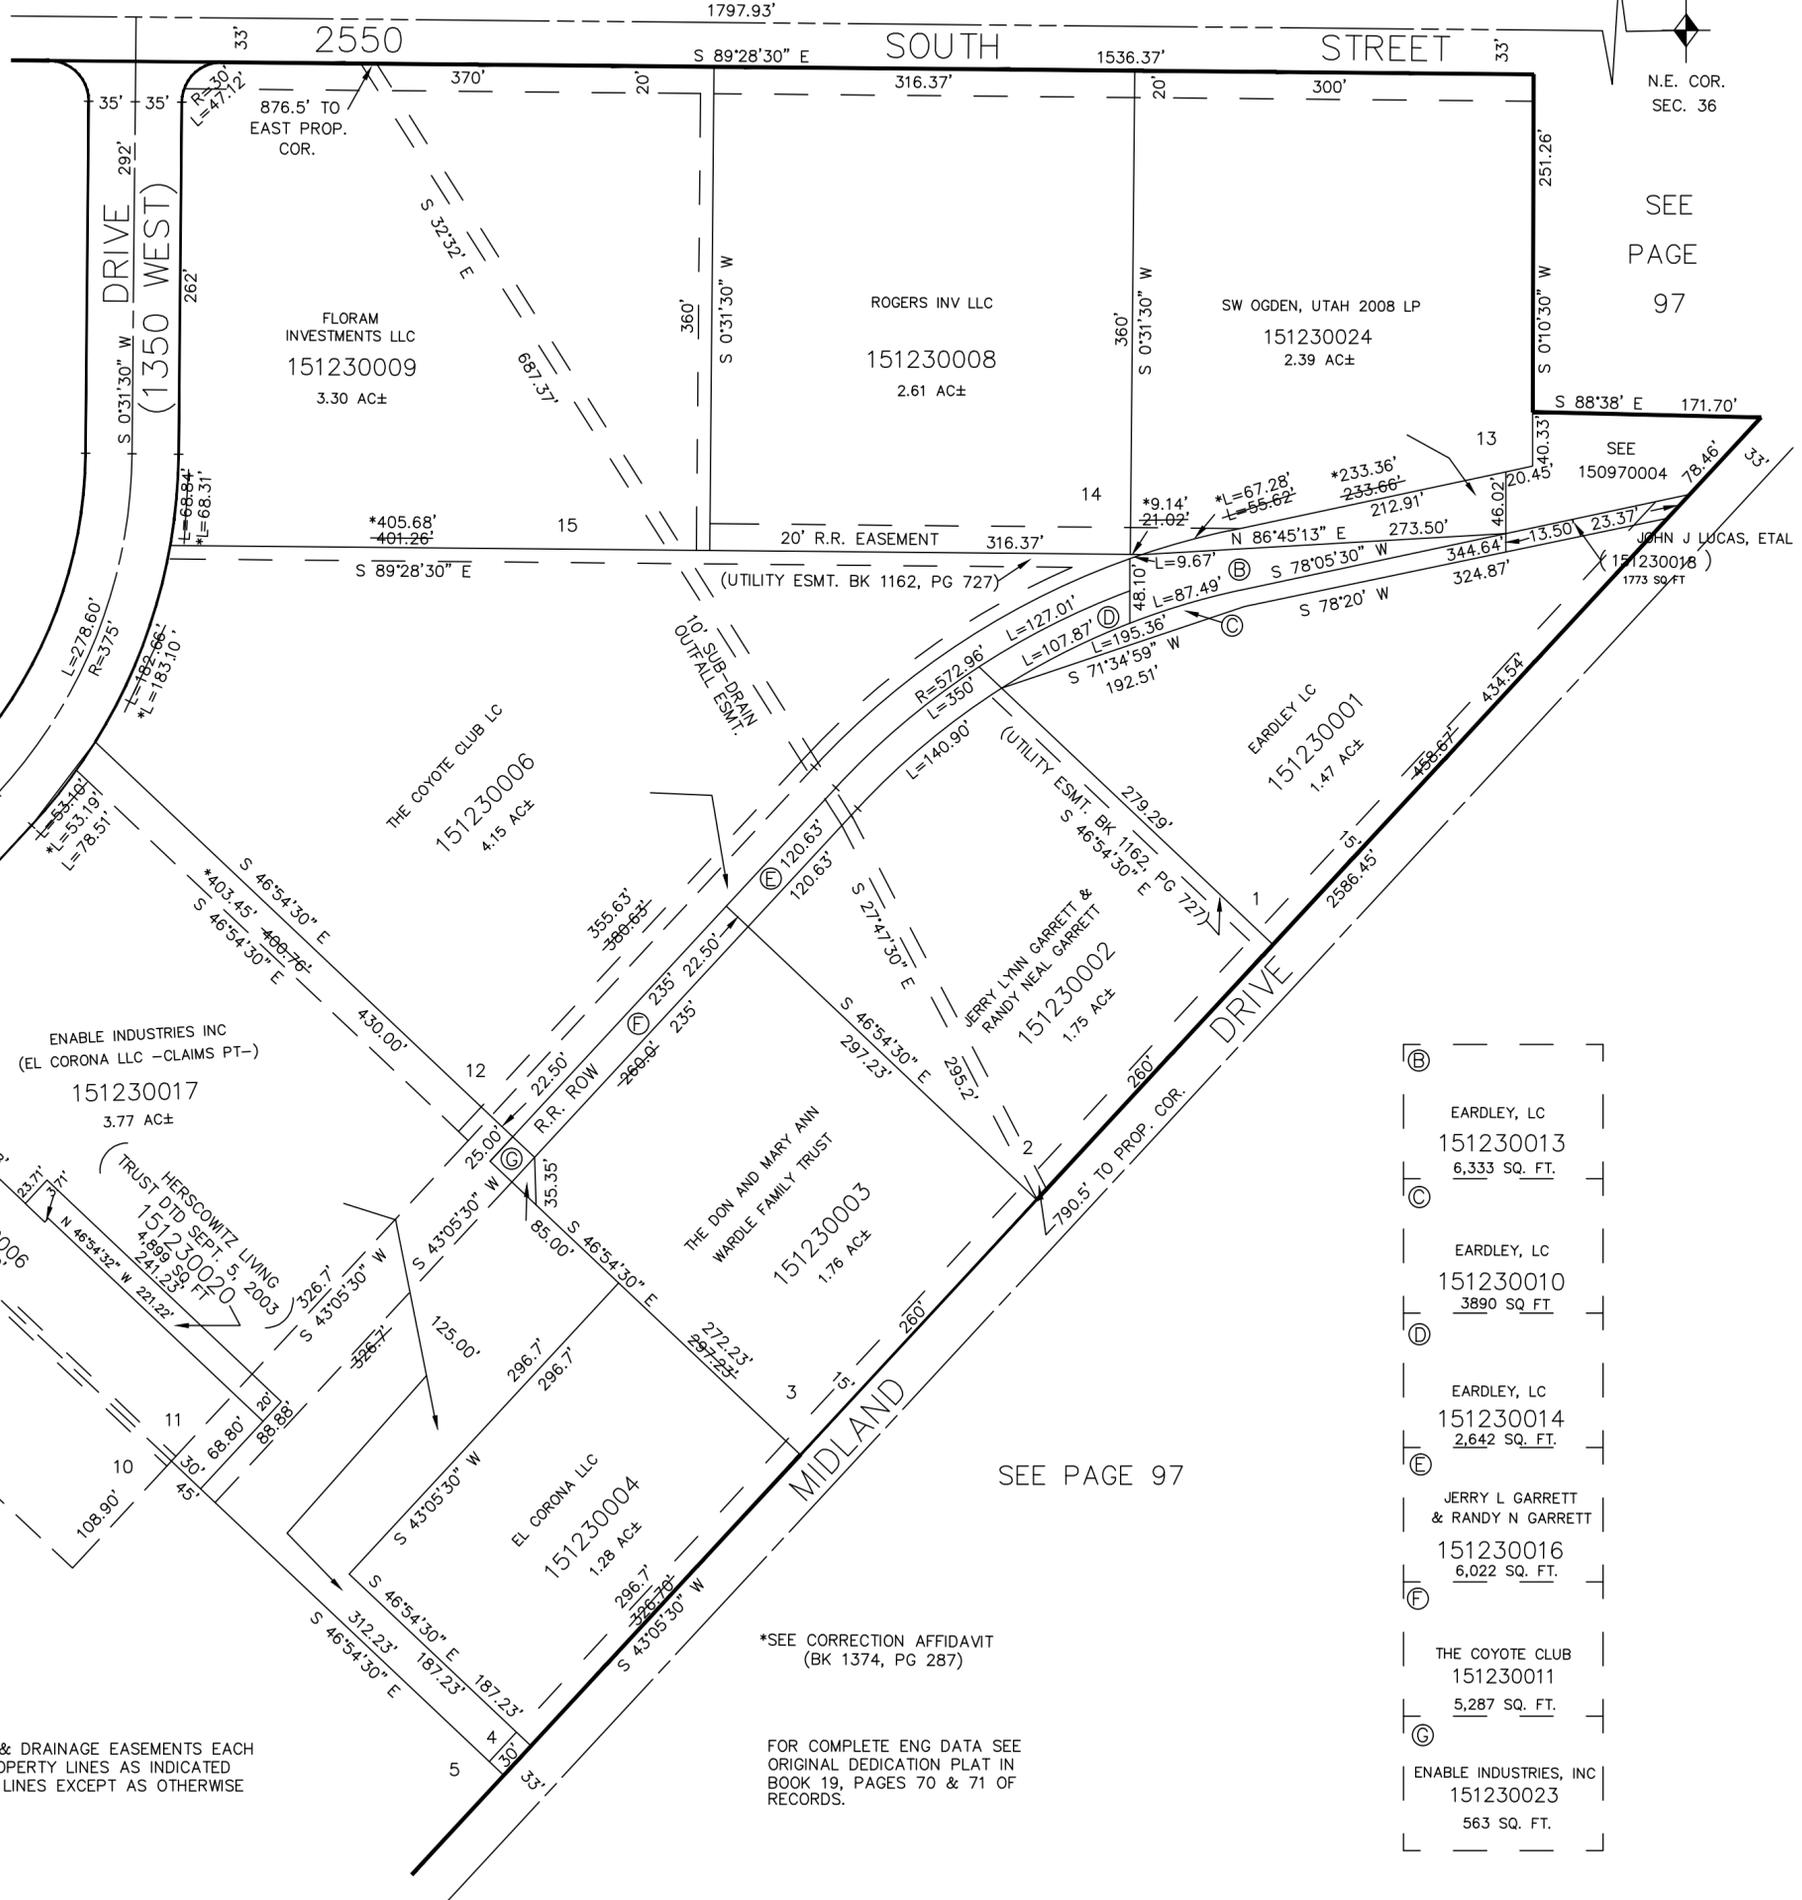

SEE PAGE 124

SEE PAGE 125

N.E. COR.
 SEC. 36

SEE
 PAGE
 97

| | |
|---|--|
| ⓑ | EARDLEY, LC 151230013 6,333 SQ. FT. |
| ⓒ | EARDLEY, LC 151230010 3,890 SQ. FT. |
| ⓓ | EARDLEY, LC 151230014 2,642 SQ. FT. |
| ⓔ | JERRY L GARRETT & RANDY N GARRETT 151230016 6,022 SQ. FT. |
| ⓕ | THE COYOTE CLUB 151230011 5,287 SQ. FT. |
| ⓖ | ENABLE INDUSTRIES, INC 151230023 563 SQ. FT. |

10' UTILITY & DRAINAGE EASEMENTS EACH
 SIDE OF PROPERTY LINES AS INDICATED
 BY DASHED LINES EXCEPT AS OTHERWISE
 SHOWN.

*SEE CORRECTION AFFIDAVIT
 (BK 1374, PG 287)

FOR COMPLETE ENG DATA SEE
 ORIGINAL DEDICATION PLAT IN
 BOOK 19, PAGES 70 & 71 OF
 RECORDS.

SEE PAGE 97