

PART OF N.E. 1/4 OF SECTION 36, T.6N., R.2W., S.L.B. & M.
OGDEN COMMERCIAL & INDUSTRIAL PARK-PLAT "A"
 LOTS 1-4, 11-15


123

TAXING UNIT: 25

IN OGDEN CITY
 SCALE 1" = 100'

SEE PAGE 67

1797.93'

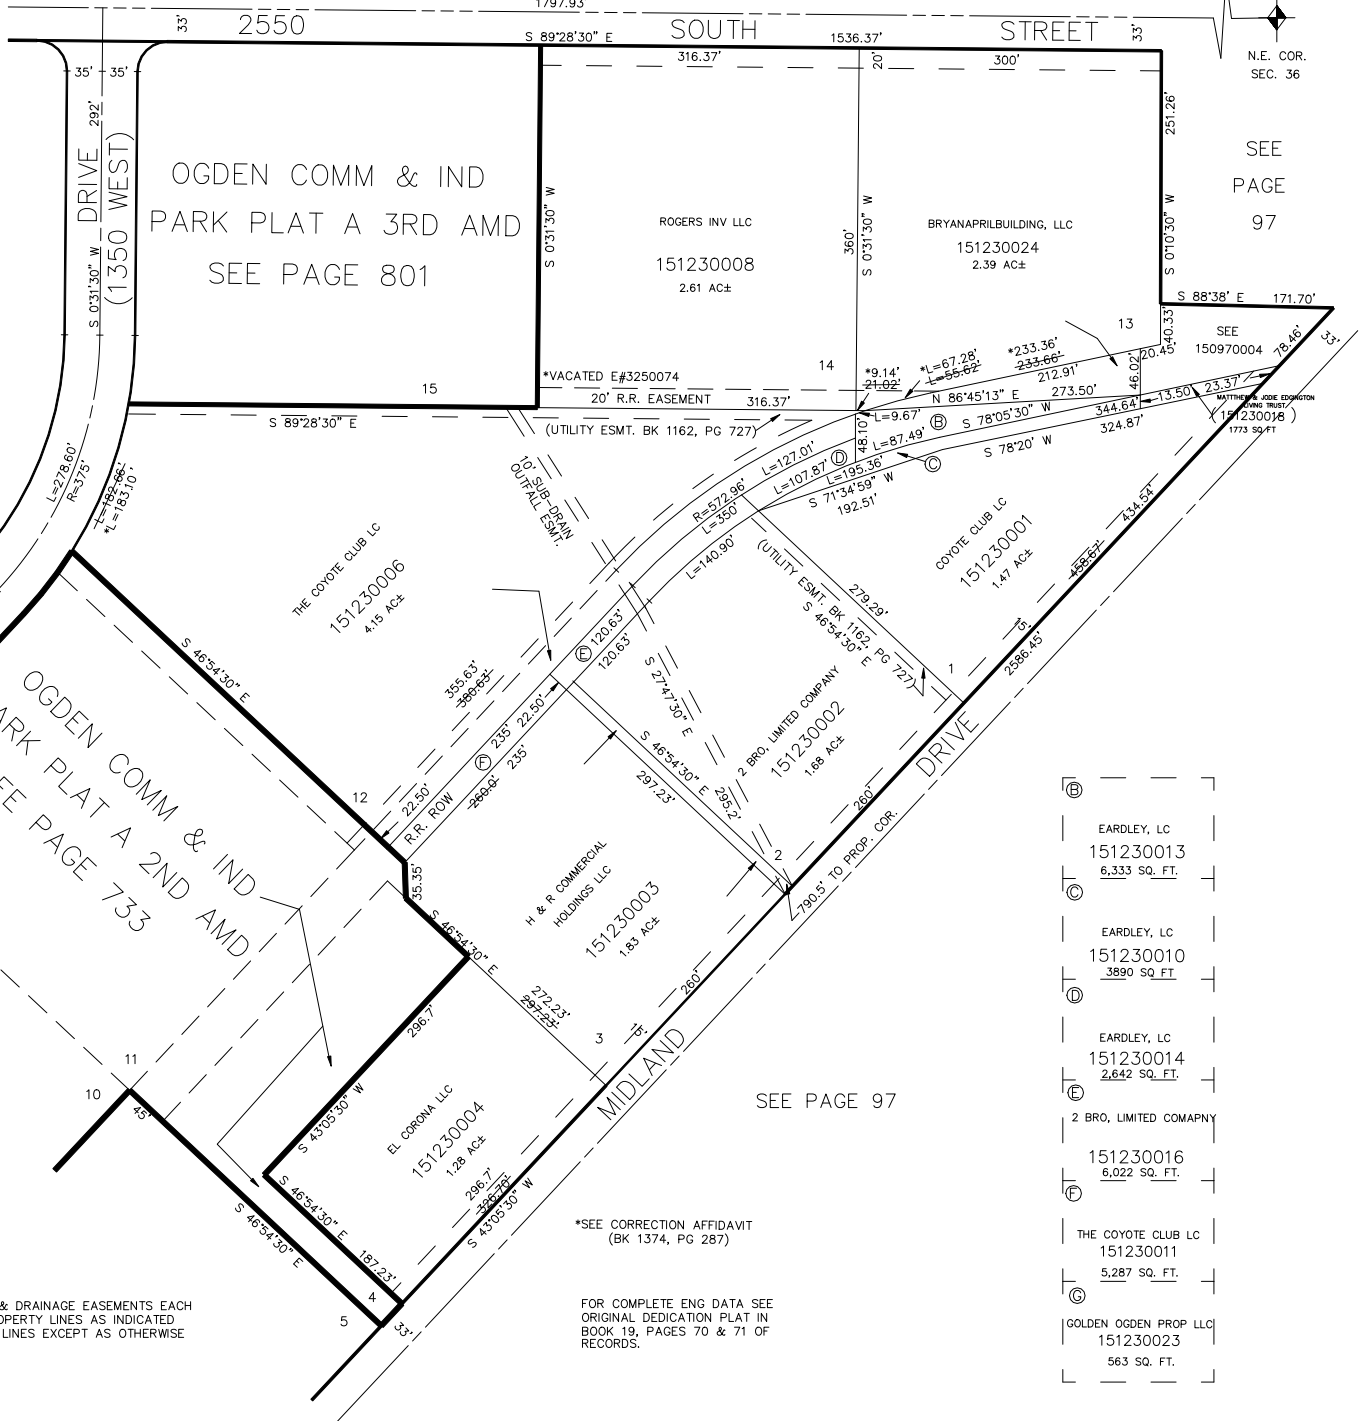

*SEE CORRECTION AFFIDAVIT
 (BK 1374, PG 287)

FOR COMPLETE ENG DATA SEE
 ORIGINAL DEDICATION PLAT IN
 BOOK 19, PAGES 70 & 71 OF
 RECORDS.

FOR TAX PURPOSES ONLY

10' UTILITY & DRAINAGE EASEMENTS EACH
 SIDE OF PROPERTY LINES AS INDICATED
 BY DASHED LINES EXCEPT AS OTHERWISE
 SHOWN.