

PART OF N.E. & N.W. 1/4 OF SEC. 36, T. 6 N., R. 2 W., S.L.B. & M.

OGDEN COMMERCIAL & INDUSTRIAL PARK-PLAT 'A'

126

LOTS 18-21

IN OGDEN CITY

SCALE 1"=100'

TAXING UNIT: 22, 25

PREFIX: 15-126


EXCEPT WHERE OTHERWISE SHOWN
ALL LOTS OWNED BY
OGDEN CITY

SEE PAGE 124

SEE PAGE 135

FOR COMPLETE ENG. DATA
SEE ORIG. DED. PLAT IN
BOOK 19, PAGES 70, 71

SEE PAGE 125

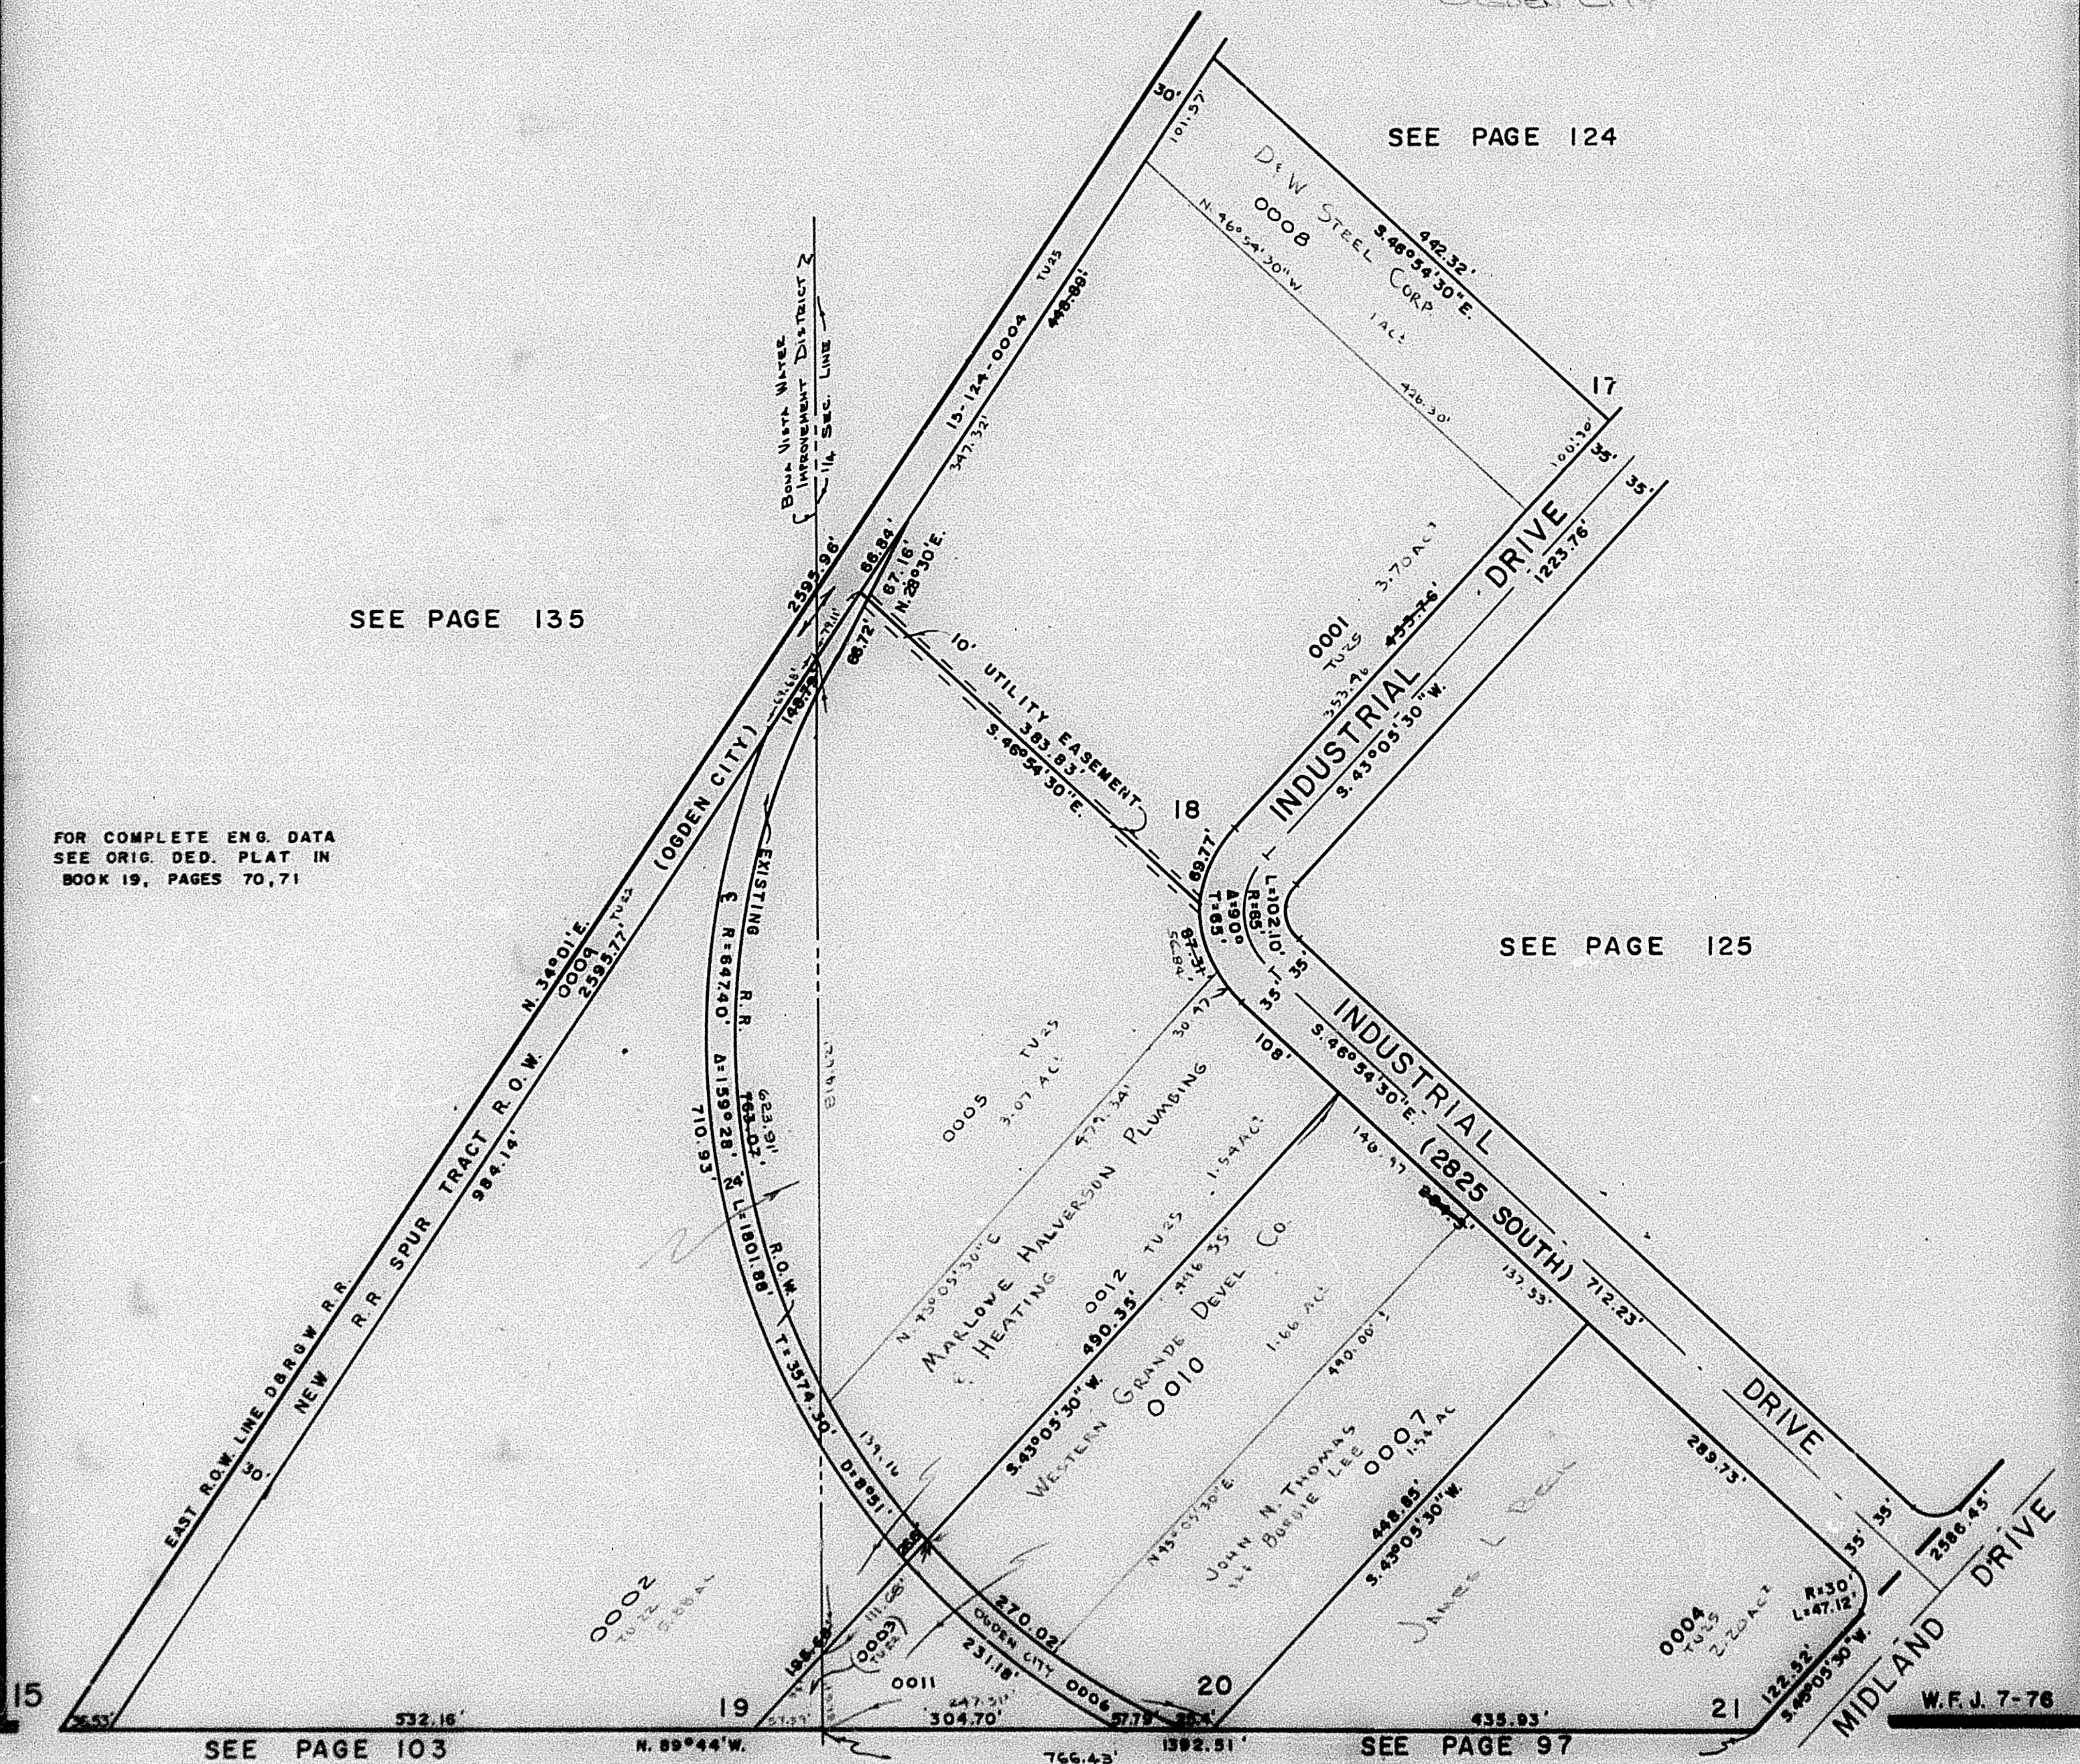

SEE PAGE 103

N. 89°44' W.

766.43'

1392.51'

SEE PAGE 97

W.F.J. 7-76