

PART OF N.E. & N.W. 1/4 OF SECTION 36, T.6N., R.2W., S.L.B. & M.  
**OGDEN COMMERCIAL & INDUSTRIAL PARK-PLAT "A"**

126


LOTS 18-21  
 IN OGDEN CITY  
 SCALE 1"=100'

TAXING UNIT: 25

SEE PAGE 124

SEE PAGE 135

SEE PAGE 125

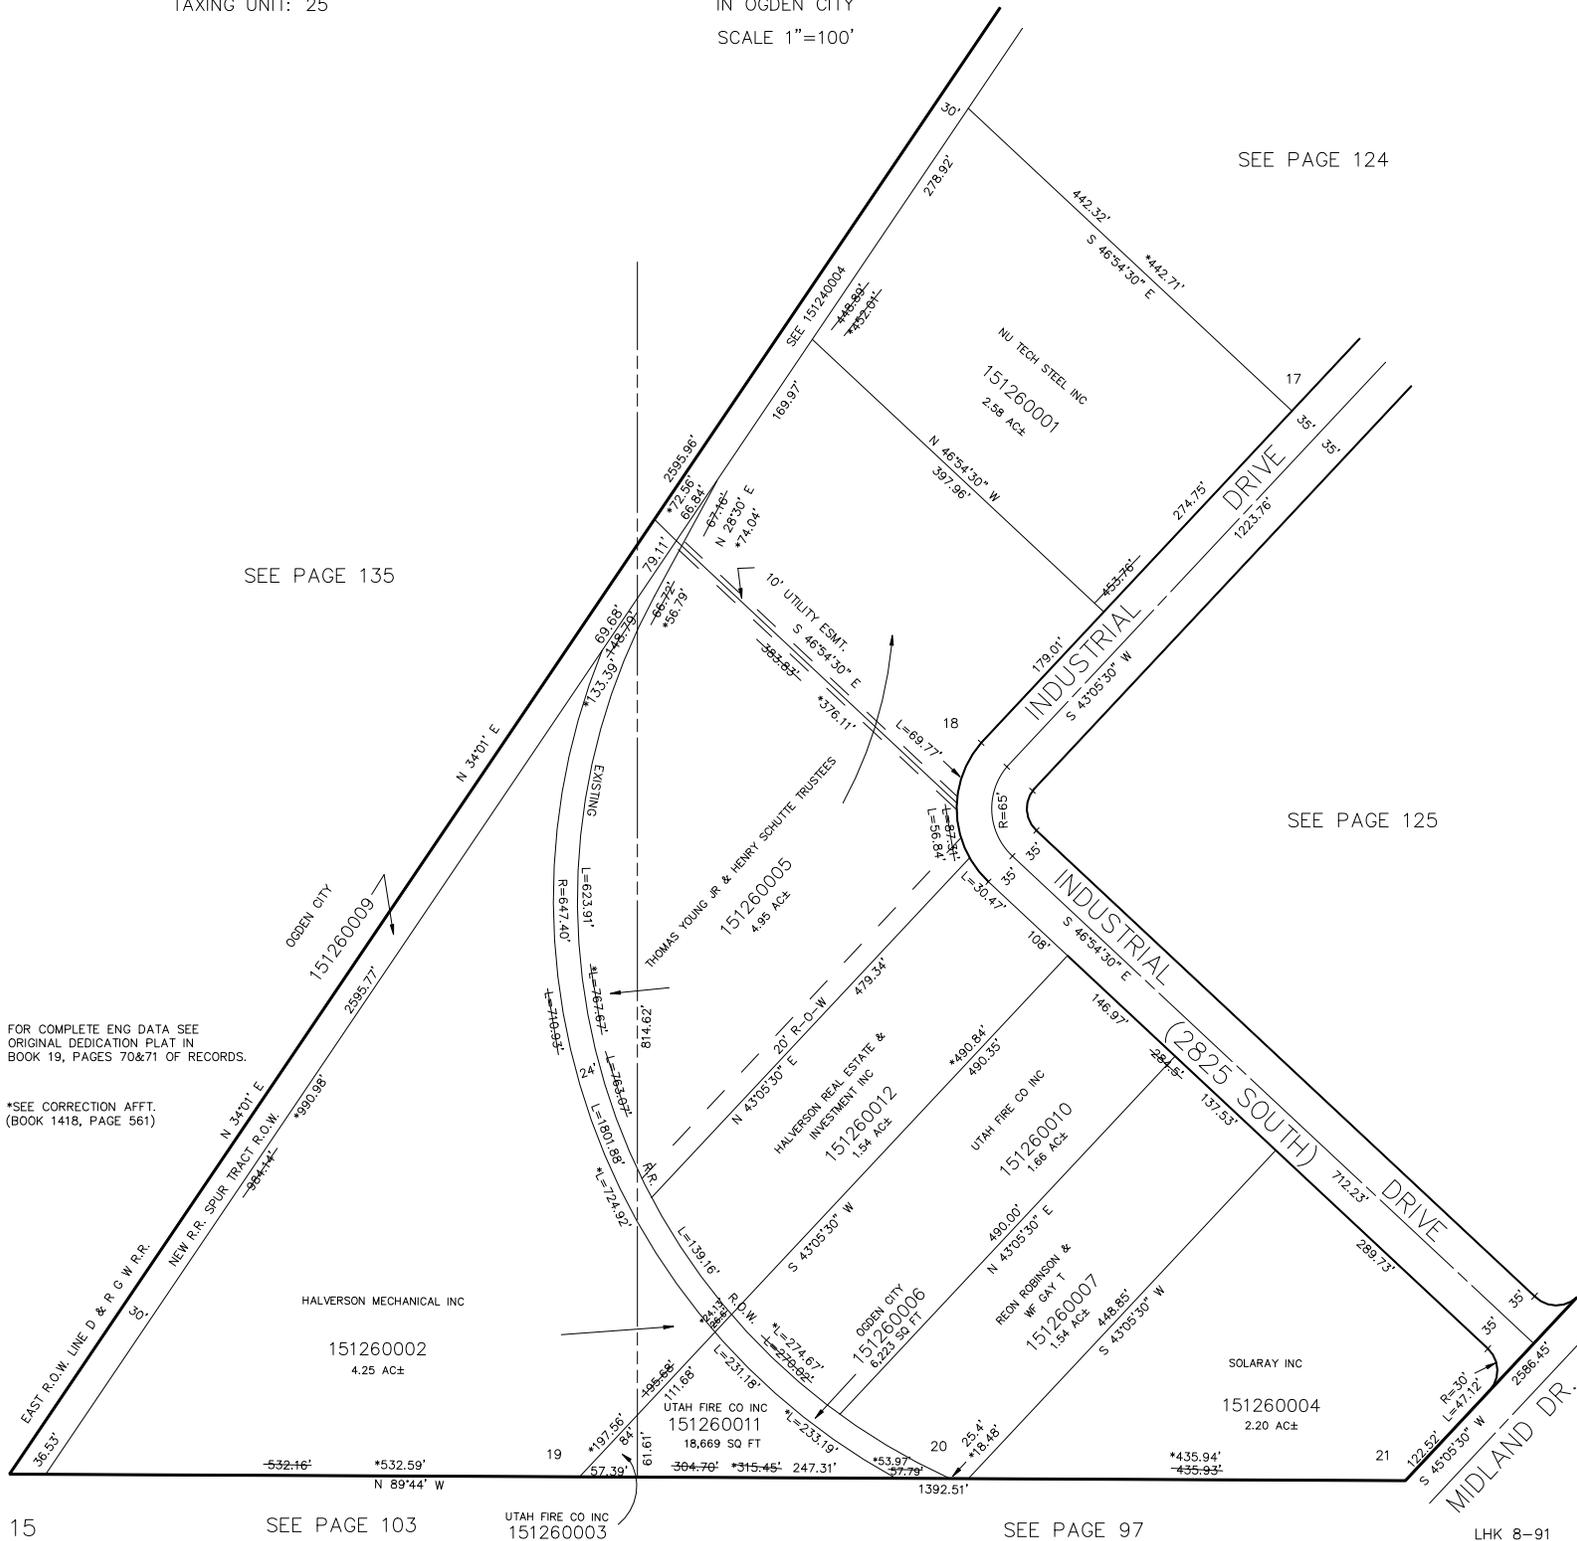

FOR COMPLETE ENG DATA SEE ORIGINAL DEDICATION PLAT IN BOOK 19, PAGES 70&71 OF RECORDS.

\*SEE CORRECTION AFFT. (BOOK 1418, PAGE 561)

15

SEE PAGE 103

UTAH FIRE CO INC  
 151260003

SEE PAGE 97

LHK 8-91