

PART OF N.E. & N.W. 1/4 OF SECTION 36, T.6N., R.2W., S.L.B. & M.
OGDEN COMMERCIAL & INDUSTRIAL PARK-PLAT "A"

LOTS 18-21
IN OGDEN CITY
SCALE 1"=100'

TAXING UNIT: 25

SEE PAGE 124


SEE PAGE 135

YESCO SUBD.
SEE PAGE 511

SEE PAGE 125

FOR COMPLETE ENG DATA SEE
ORIGINAL DEDICATION PLAT IN
BOOK 19, PAGES 70&71 OF RECORDS.

*SEE CORRECTION AFFT.
(BOOK 1418, PAGE 561)

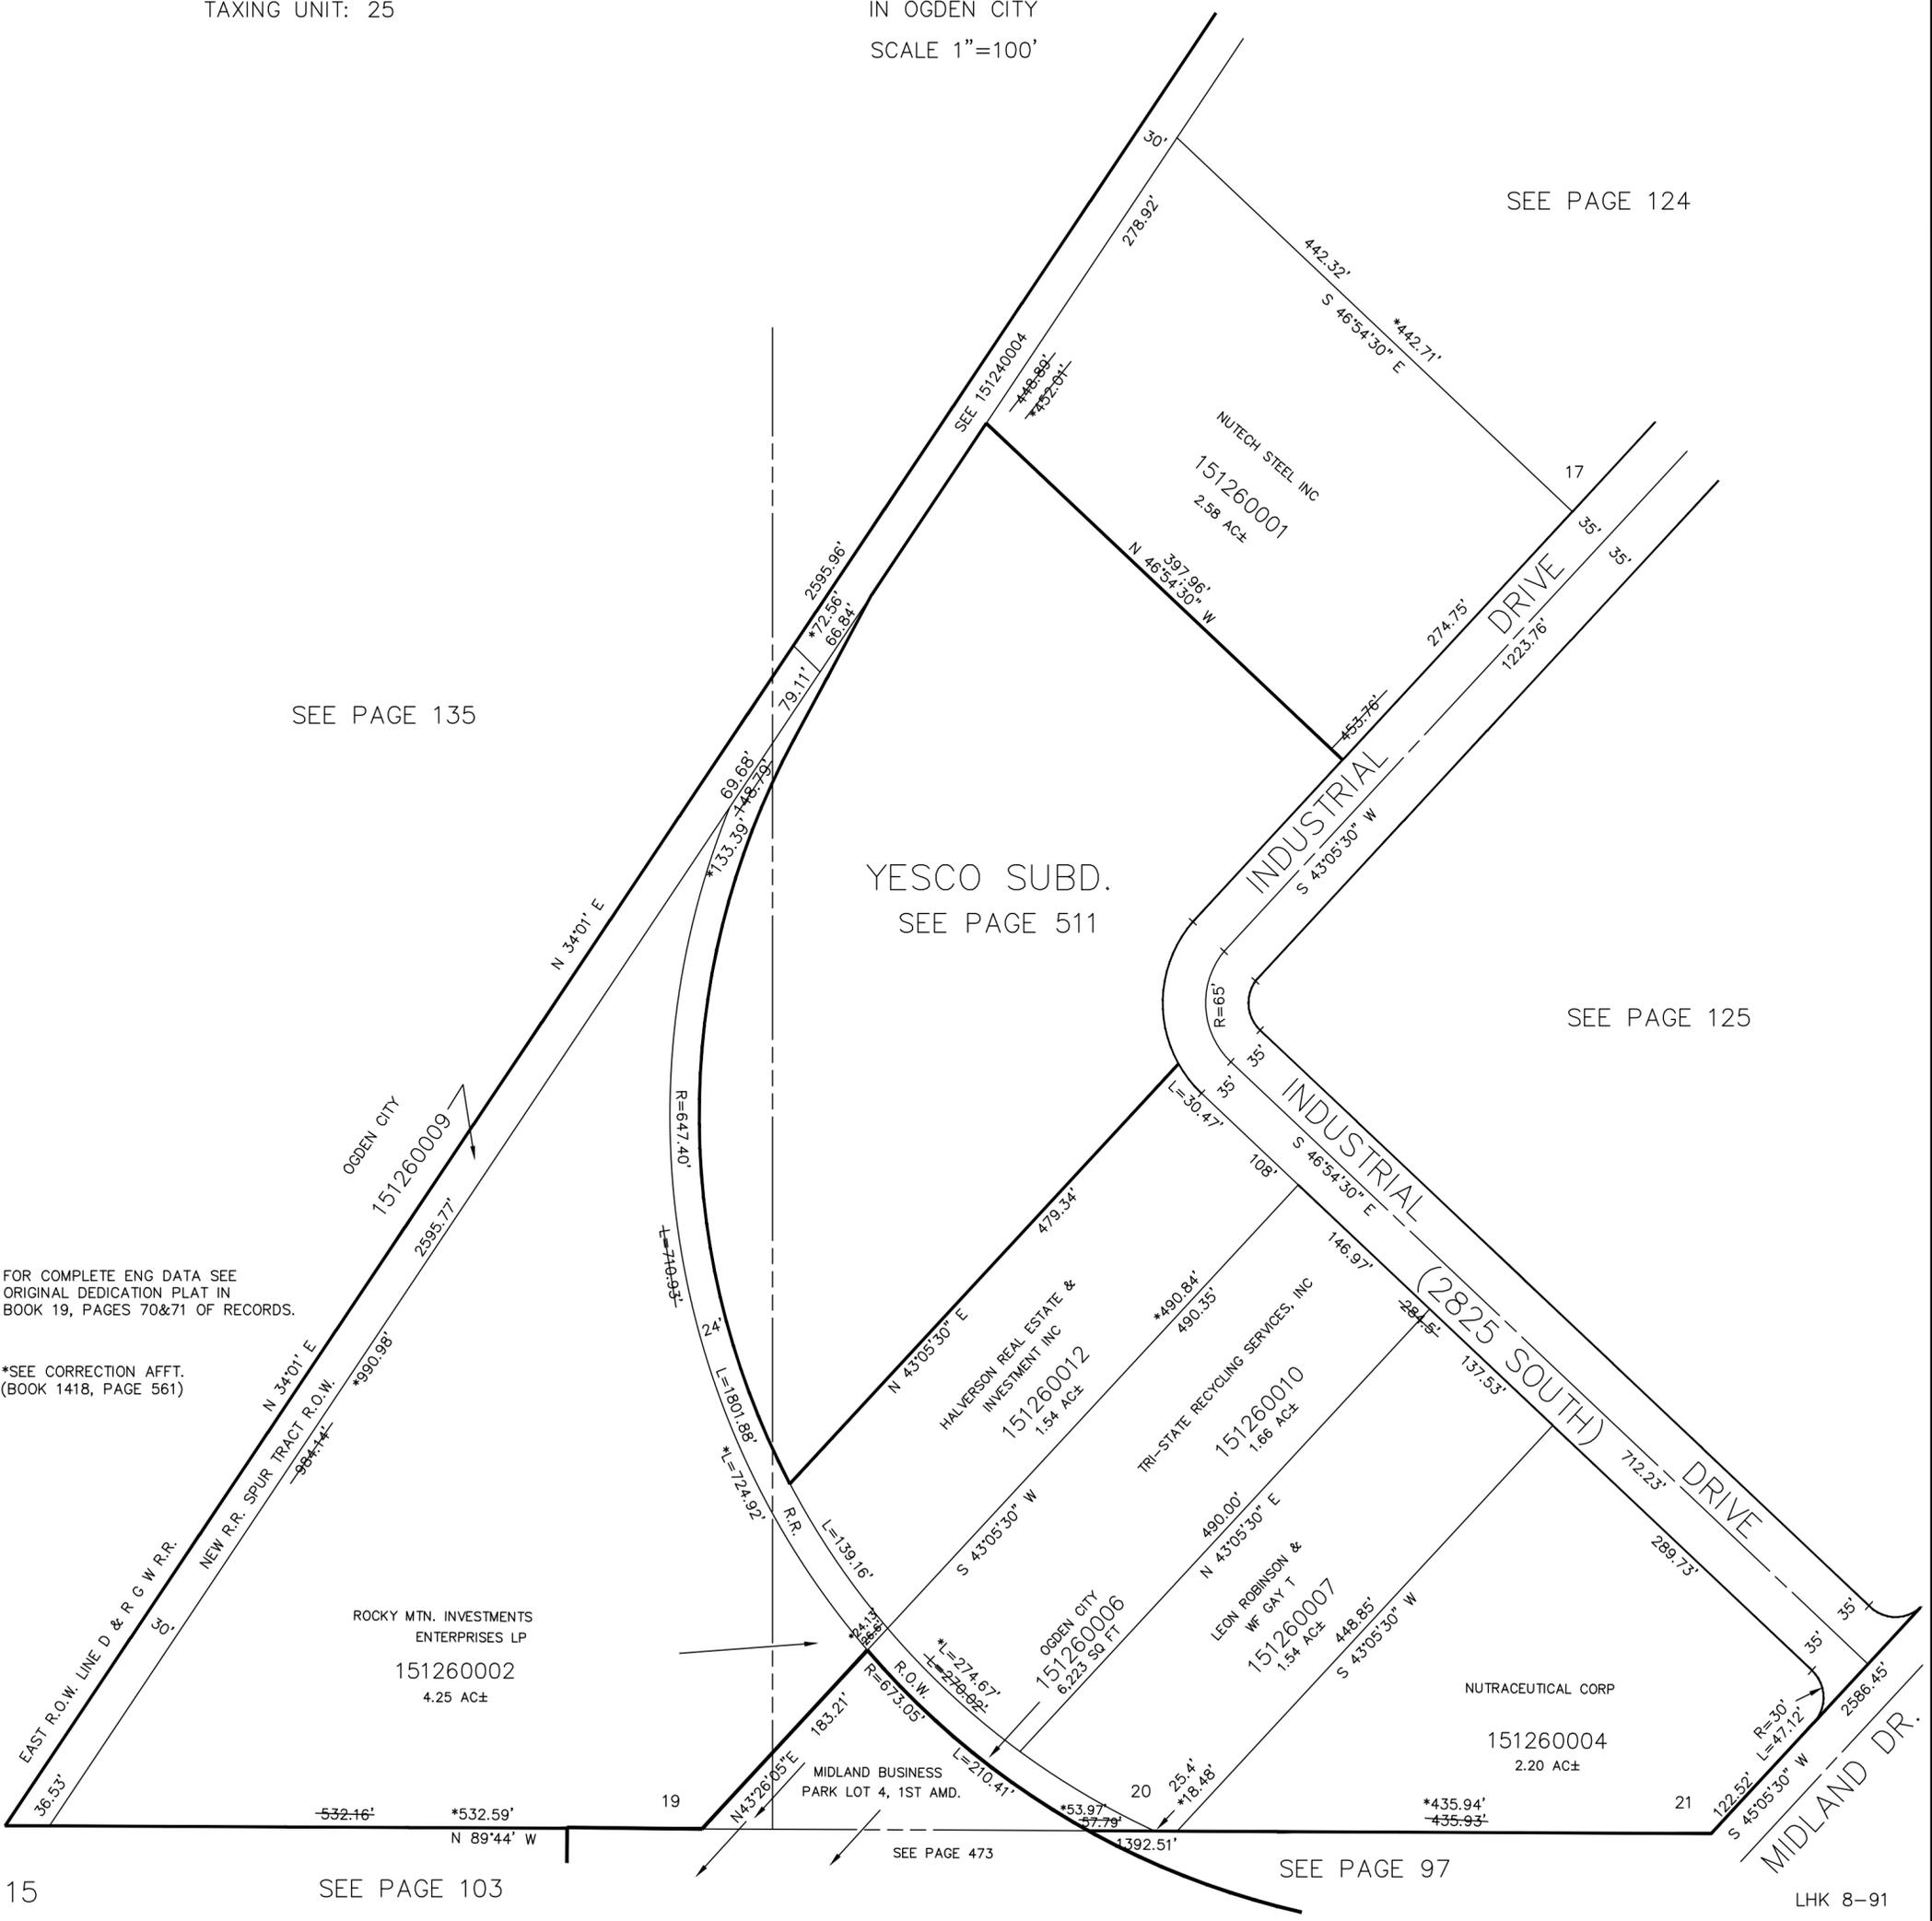

SEE PAGE 103

SEE PAGE 473

SEE PAGE 97