

PART OF S.W. 1/4 OF SEC. 26, T.6N., R.2W., S.L.B. & M.

127

RICH ACRES SUBDIVISION

LOTS 1-13 & 24-27

TAXING UNIT 118

IN WEBER COUNTY

PREFIX 15-127

SCALE 1"=100'

SEE PAGE 75


EXCEPT WHERE OTHERWISE SHOWN
ALL LOTS OWNED BY
JACK A. RICHARDS & YL
EAT. HIDE S. RICHARDS & YL

SEE PAGE

74

SEE PAGE

128

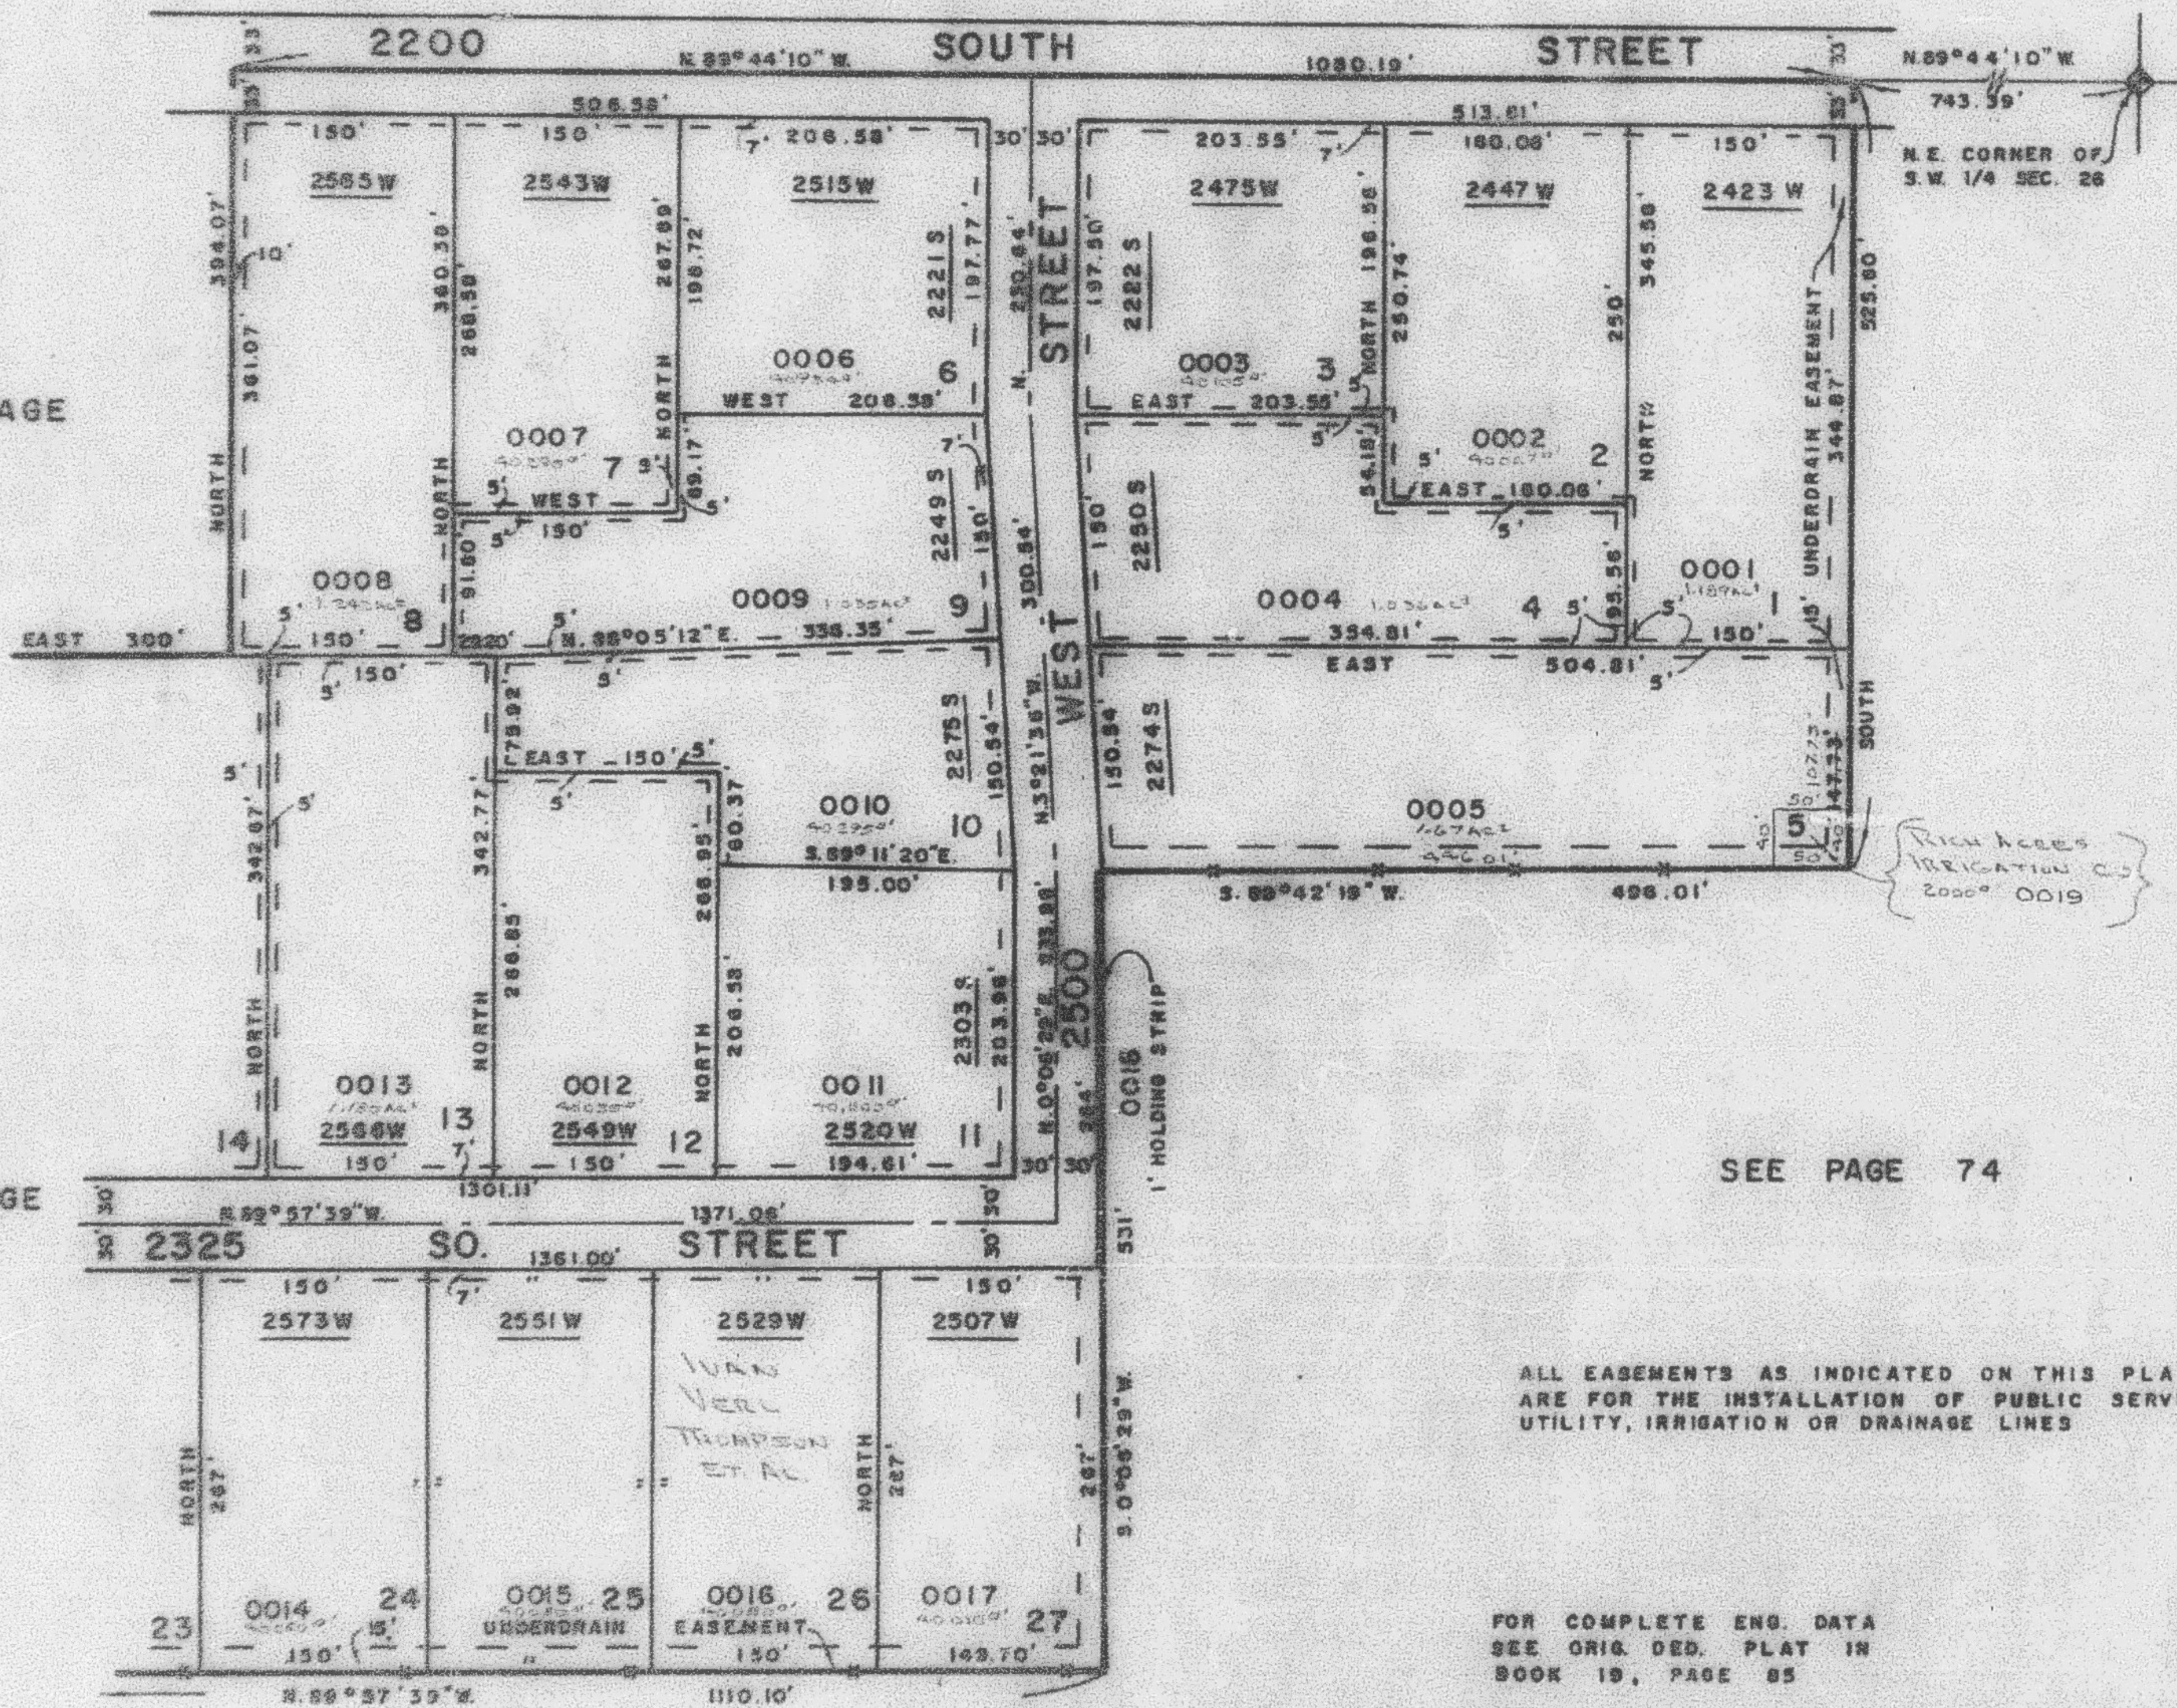

SEE PAGE 74

SEE PAGE 74

ALL EASEMENTS AS INDICATED ON THIS PLAT
ARE FOR THE INSTALLATION OF PUBLIC SERVICE
UTILITY, IRRIGATION OR DRAINAGE LINES

FOR COMPLETE ENG. DATA
SEE ORIG. DED. PLAT IN
BOOK 19, PAGE 85