

PART OF S.W. 1/4 OF SEC. 26, T.6N., R.2W., S.L.B. & M.

127

# RICH ACRES SUBDIVISION

LOTS 1-13 & 24-27

TAXING UNIT 117

IN WEBER COUNTY

PREFIX 15-127


SCALE 1"=100'

SEE PAGE 75

EXCEPT WHERE OTHERWISE SHOWN  
ALL LOTS OWNED BY  
JACK A. RICHARDS & CO.  
200 W. 10th S. TUCUMCARI, N.M.

SEE PAGE  
74

SEE PAGE  
128

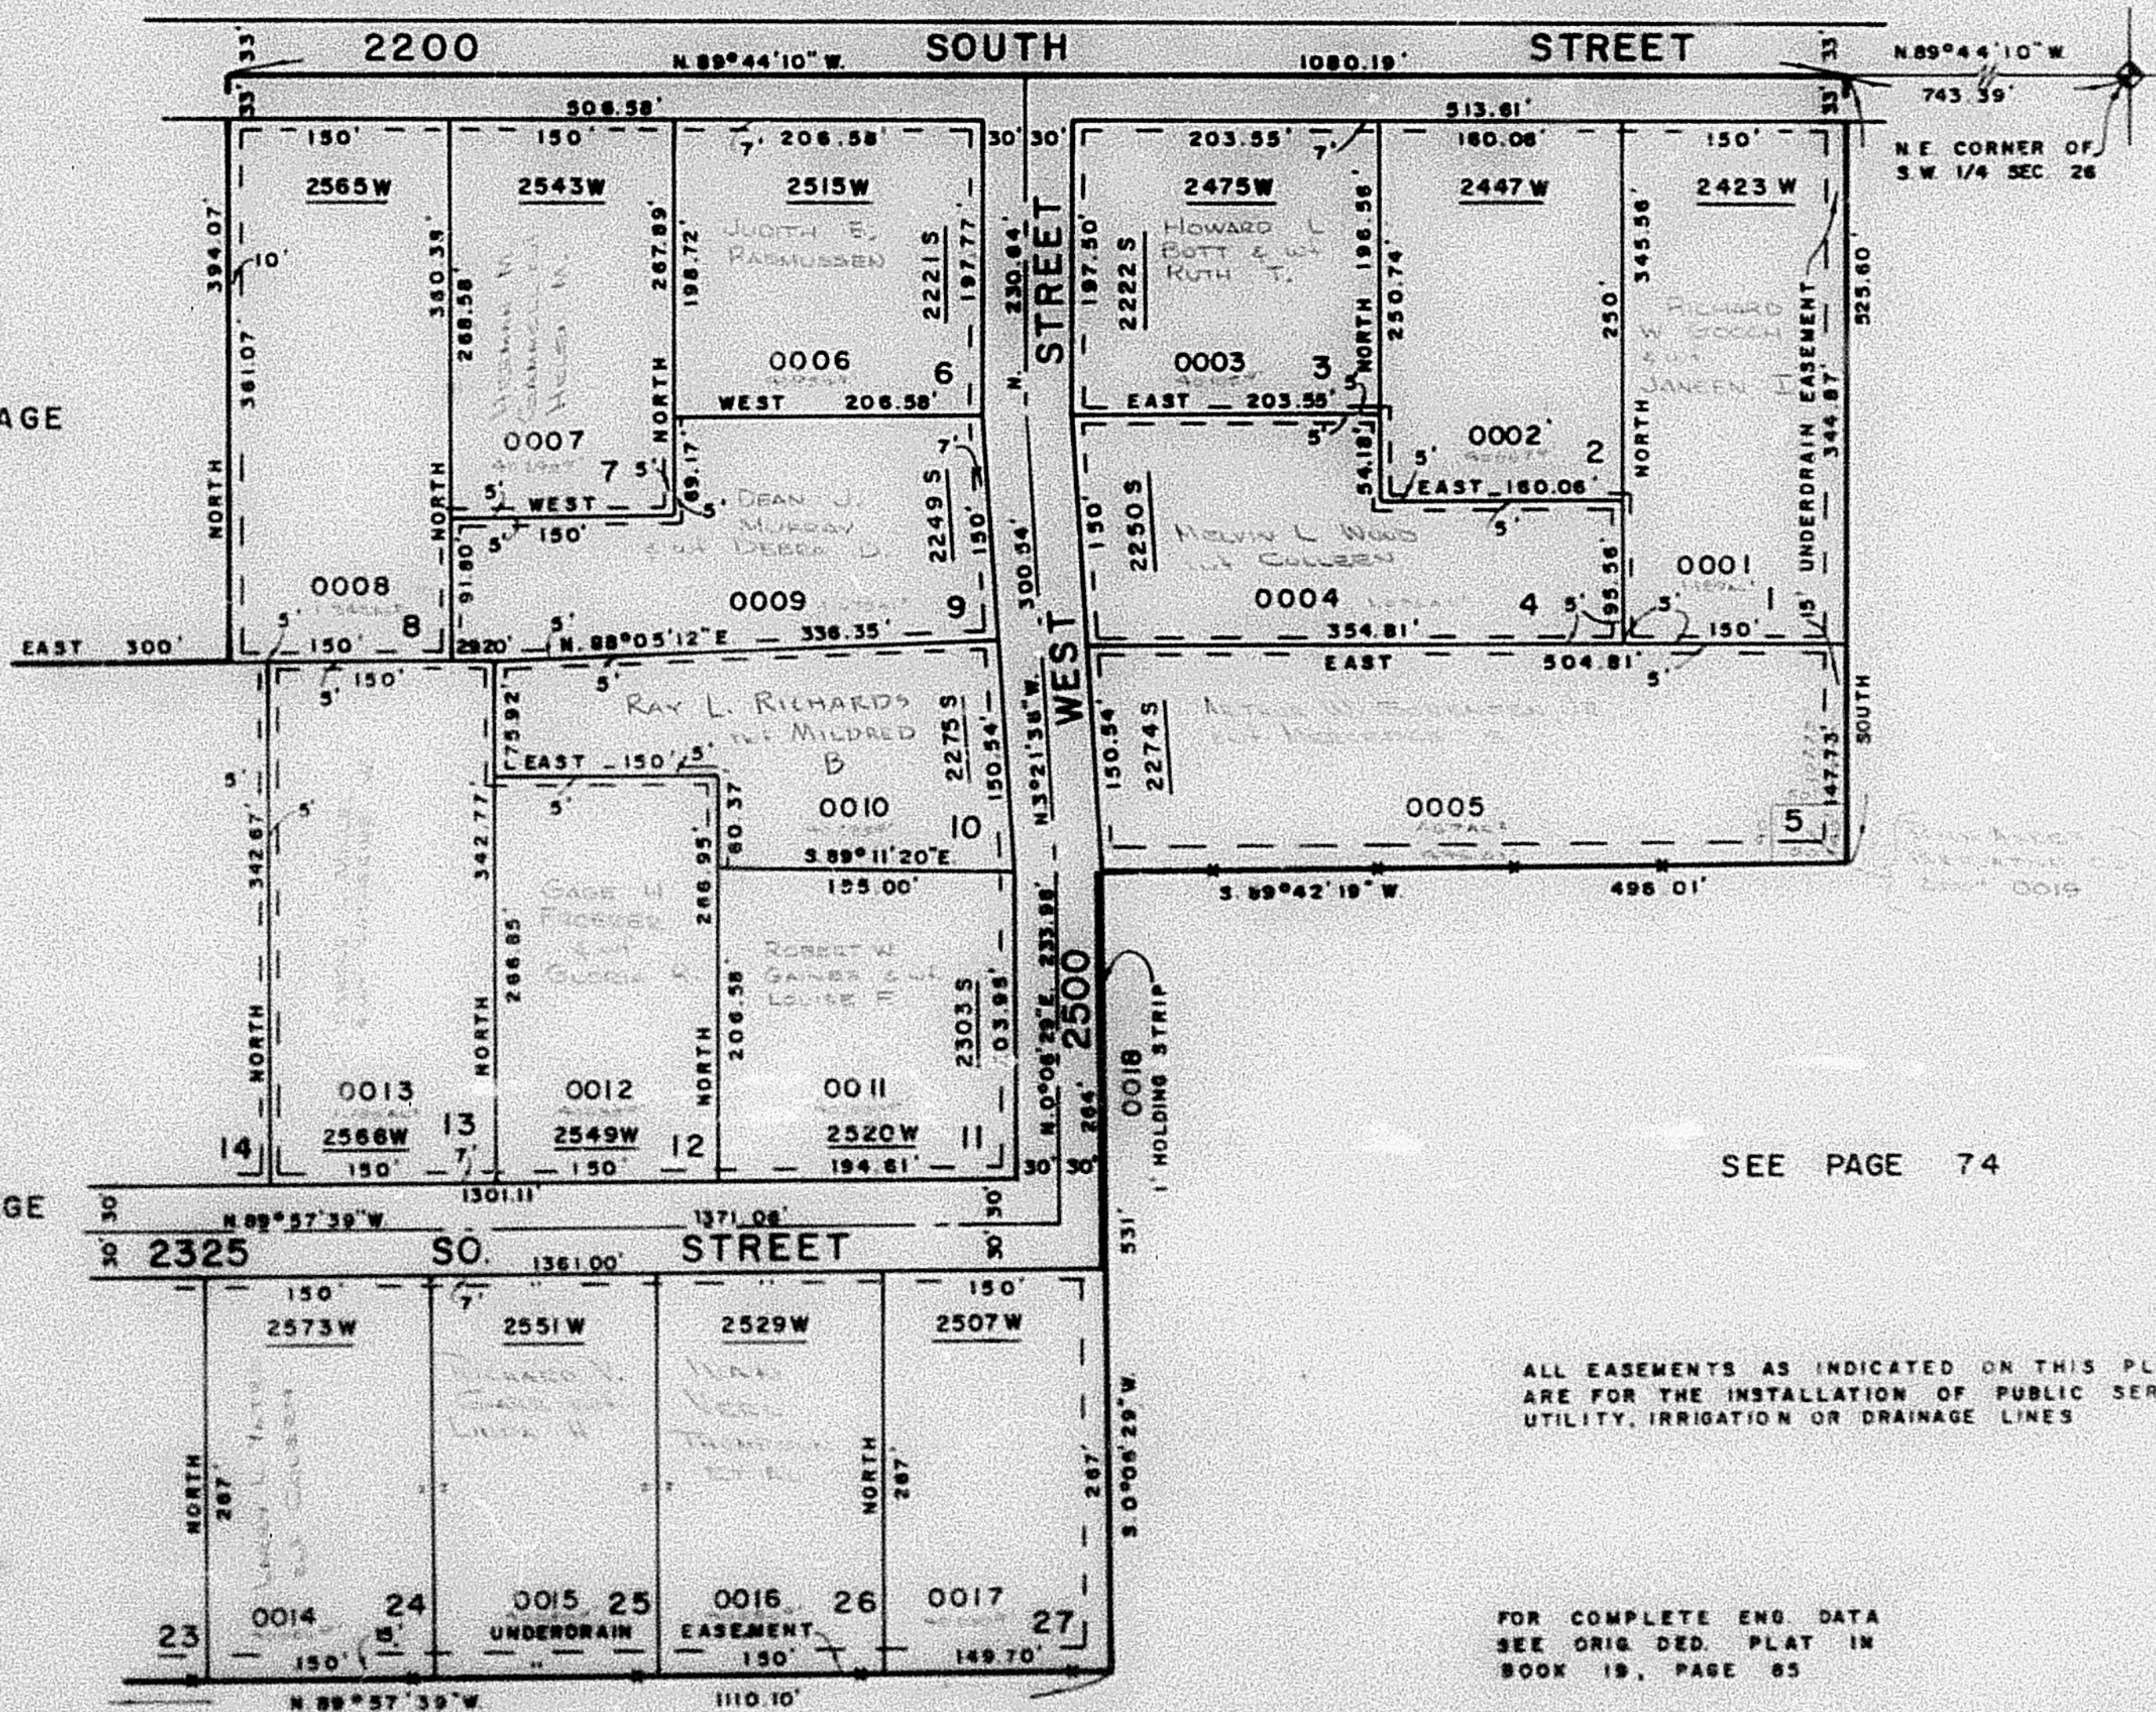

SEE PAGE 74

ALL EASEMENTS AS INDICATED ON THIS PLAT  
ARE FOR THE INSTALLATION OF PUBLIC SERVICE  
UTILITY, IRRIGATION OR DRAINAGE LINES

FOR COMPLETE ENG. DATA  
SEE ORIG. DED. PLAT IN  
BOOK 19, PAGE 85

SEE PAGE 74