

PART OF S.W. 1/4 OF SEC. 26, T.6N., R.2W., S.L.B. & M.

127

RICH ACRES SUBDIVISION

LOTS 1-13 & 24-27


TAXING UNIT : 276

IN WEST HAVEN CITY

PREFIX : 15-127

SCALE 1"=100'

SEE PAGE 75

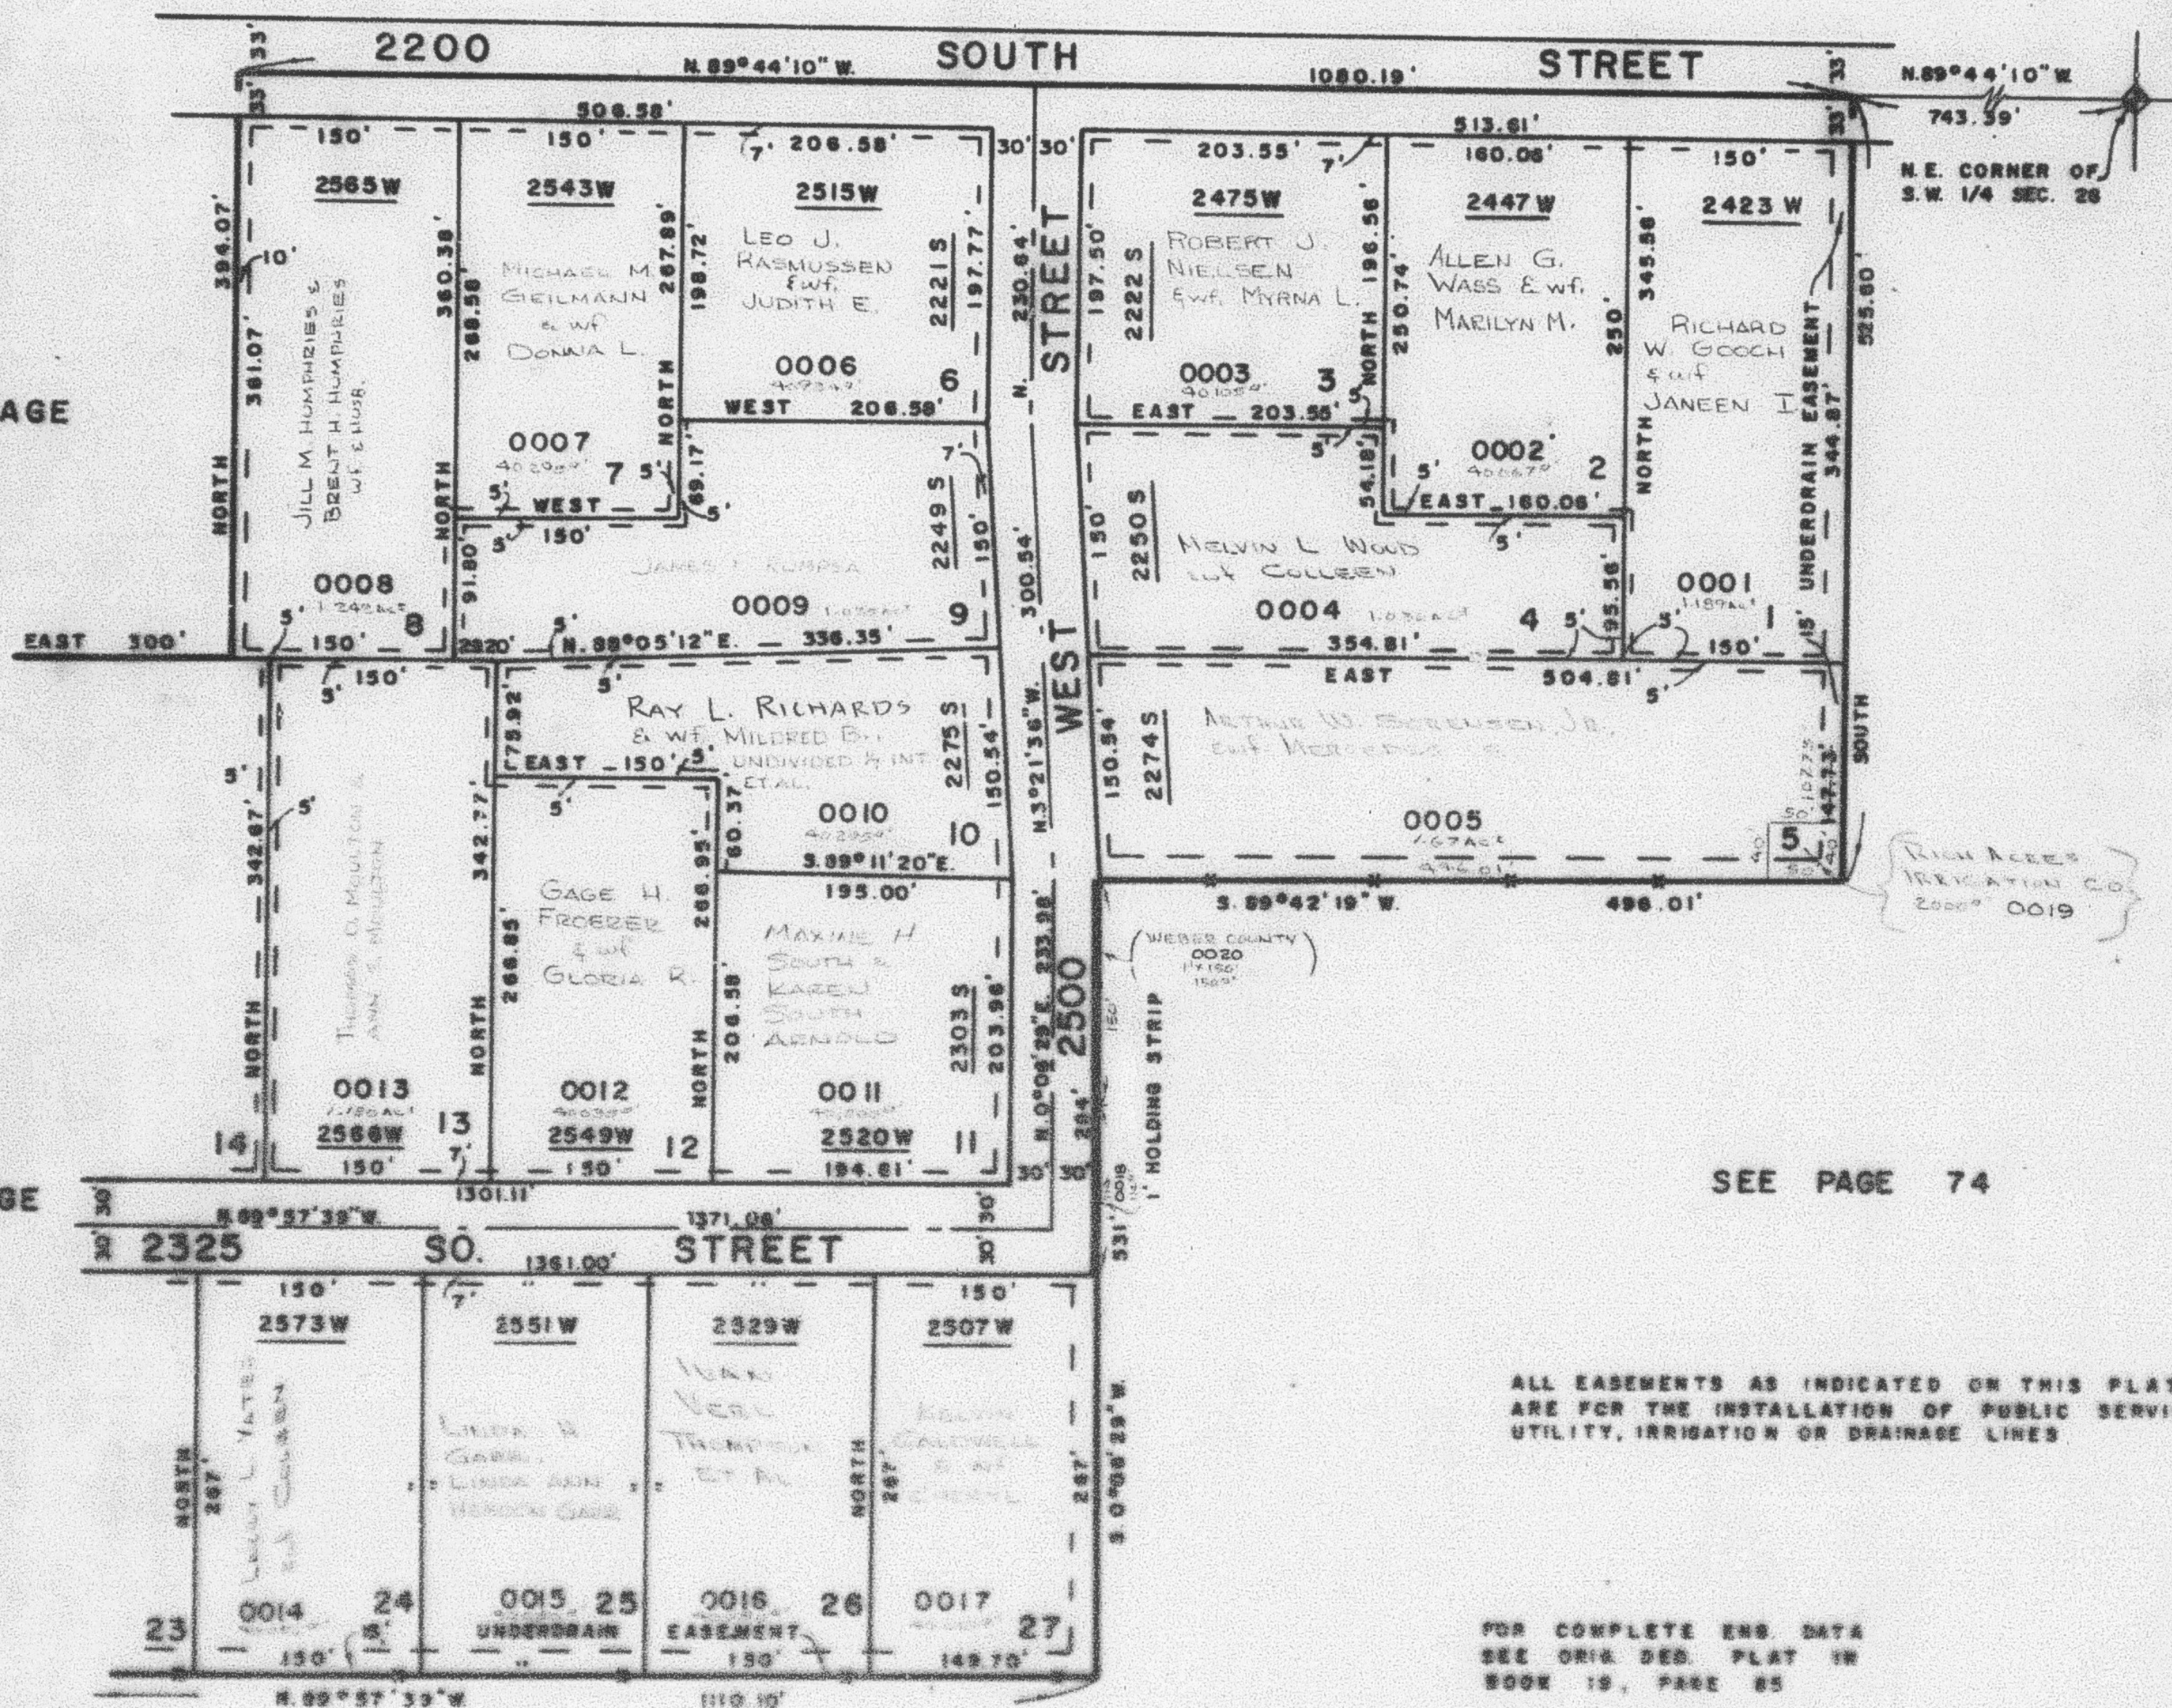

SEE PAGE
74

SEE PAGE
128

SEE PAGE 74

ALL EASEMENTS AS INDICATED ON THIS PLAT
ARE FOR THE INSTALLATION OF PUBLIC SERVICE
UTILITY, IRRIGATION OR DRAINAGE LINES

FOR COMPLETE EMB. DATA
SEE ORIG. DES. PLAT IN
BOOK 15, PAGE 85

SEE PAGE 74