

PART OF S.W. 1/4 OF SEC. 26, T.6N., R.2W., S.L.B. & M.

127

# RICH ACRES SUBDIVISION


LOTS 1-13, & 24-27

TAXING UNIT: 277

IN WEST HAVEN CITY

SCALE 1" = 100'

SEE PAGE 75

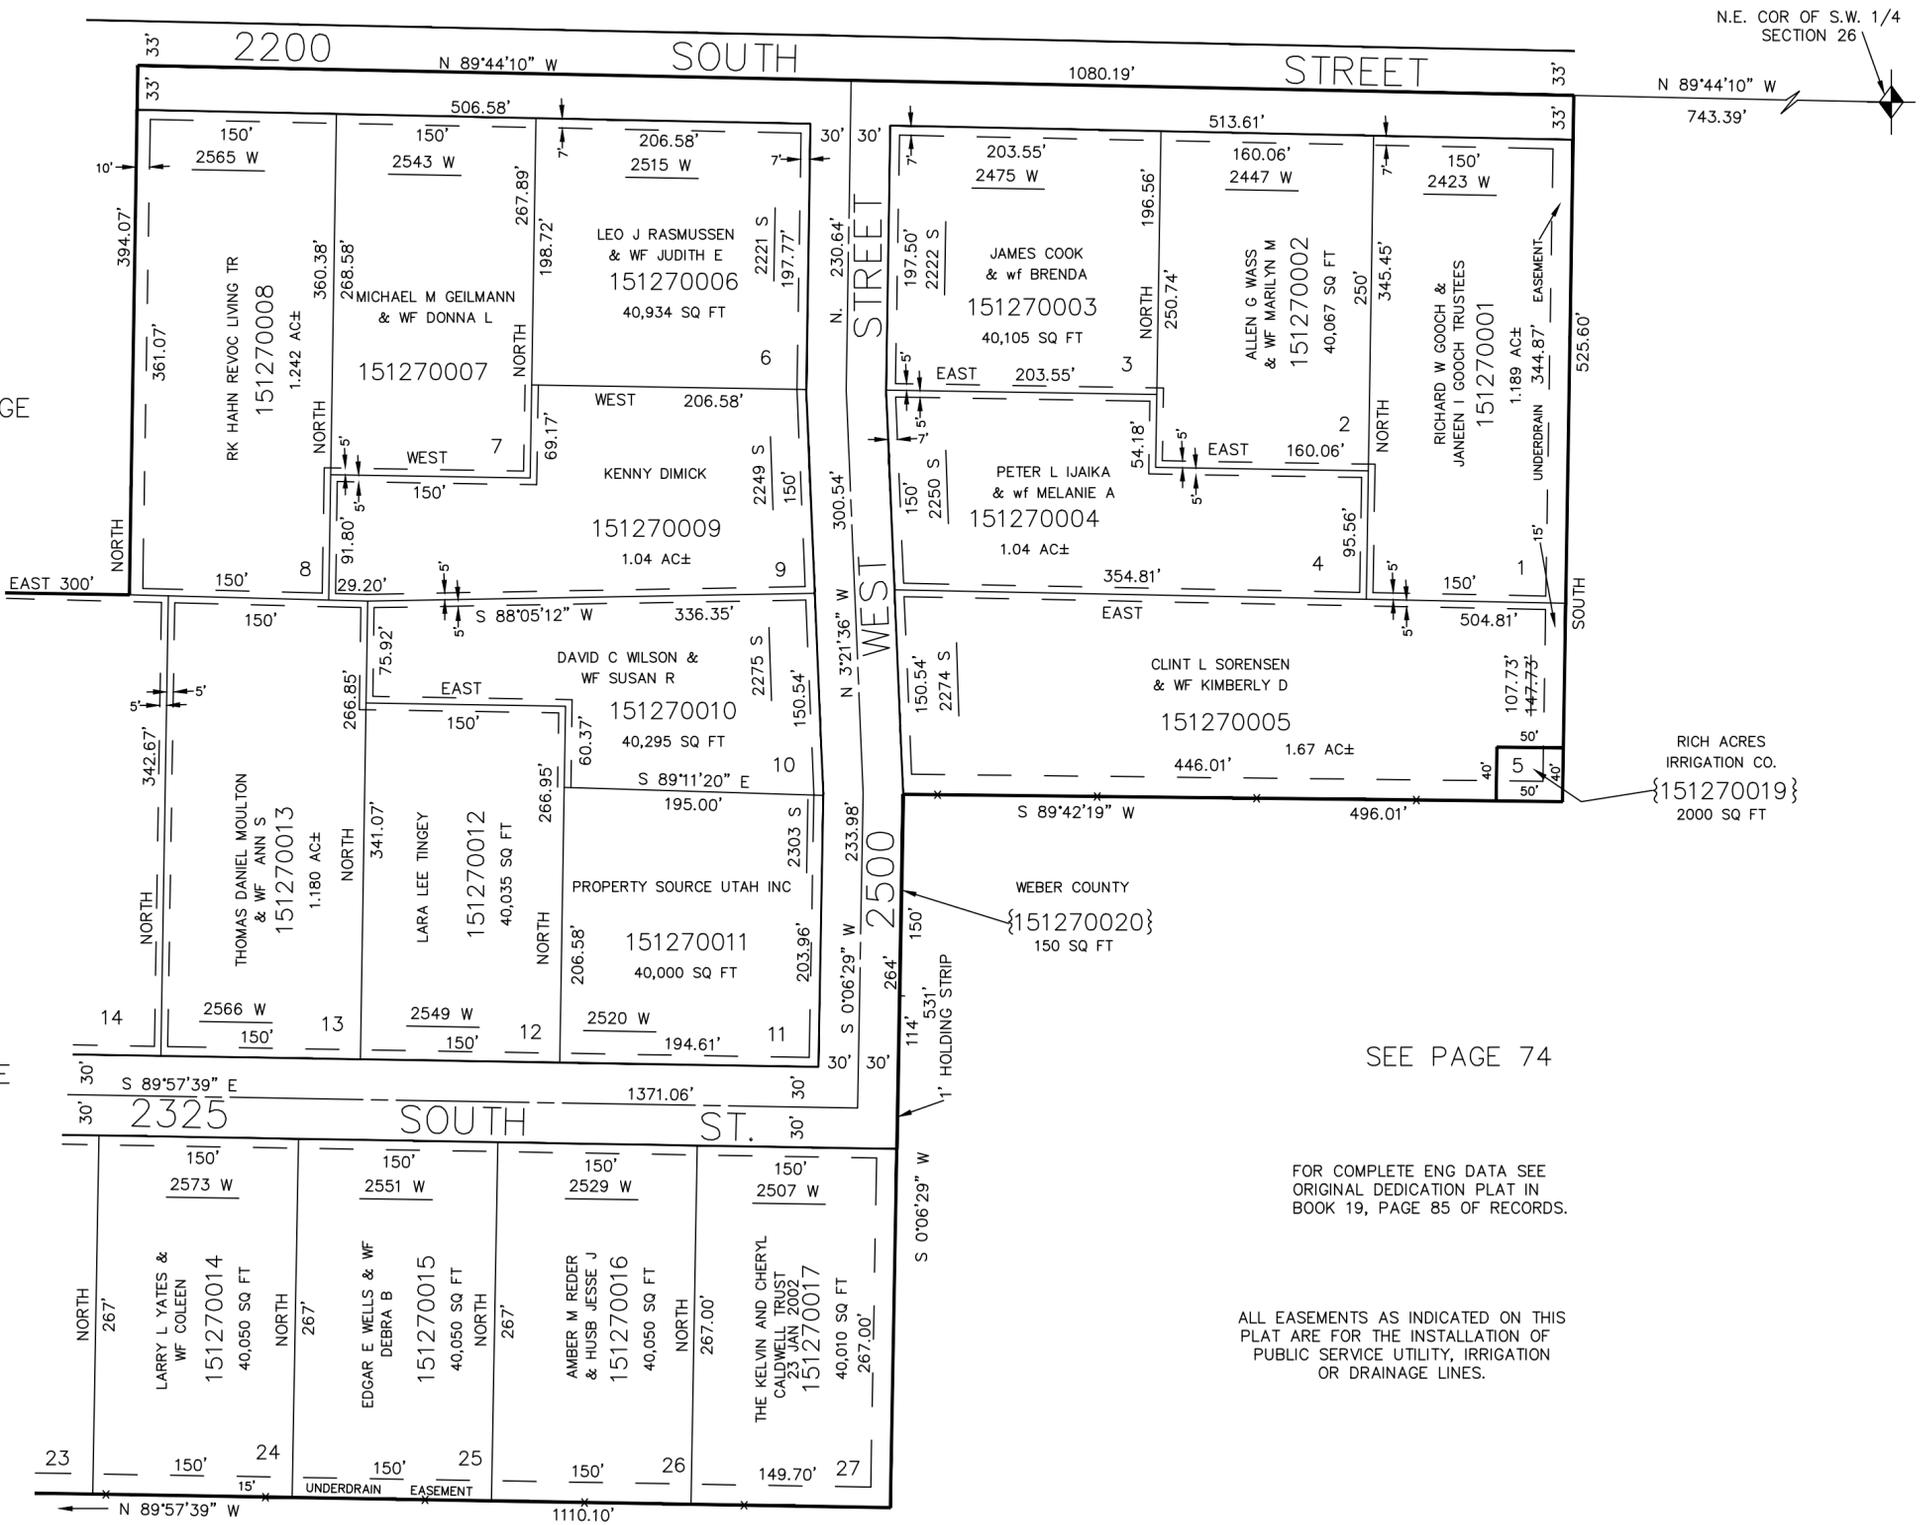

SEE PAGE 74

SEE PAGE 128

SEE PAGE 74

FOR COMPLETE ENG DATA SEE ORIGINAL DEDICATION PLAT IN BOOK 19, PAGE 85 OF RECORDS.

ALL EASEMENTS AS INDICATED ON THIS PLAT ARE FOR THE INSTALLATION OF PUBLIC SERVICE UTILITY, IRRIGATION OR DRAINAGE LINES.

SEE PAGE 74