

PART OF S.W. 1/4 OF SEC 26, T.6N., R.2W., S.L.B. & M.

128

RICH ACRES SUBDIVISION

LOTS 14-23

IN WEBER COUNTY


SCALE 1"=100'

TAXING UNIT 18

PREFIX 15-128

EXCEPT WHERE OTHERWISE SHOWN
ALL LOTS OWNED BY:
JACK & RICHARDS & CO.
EVL. WIFE S. RICHARDS & CO.

SEE PAGE 75

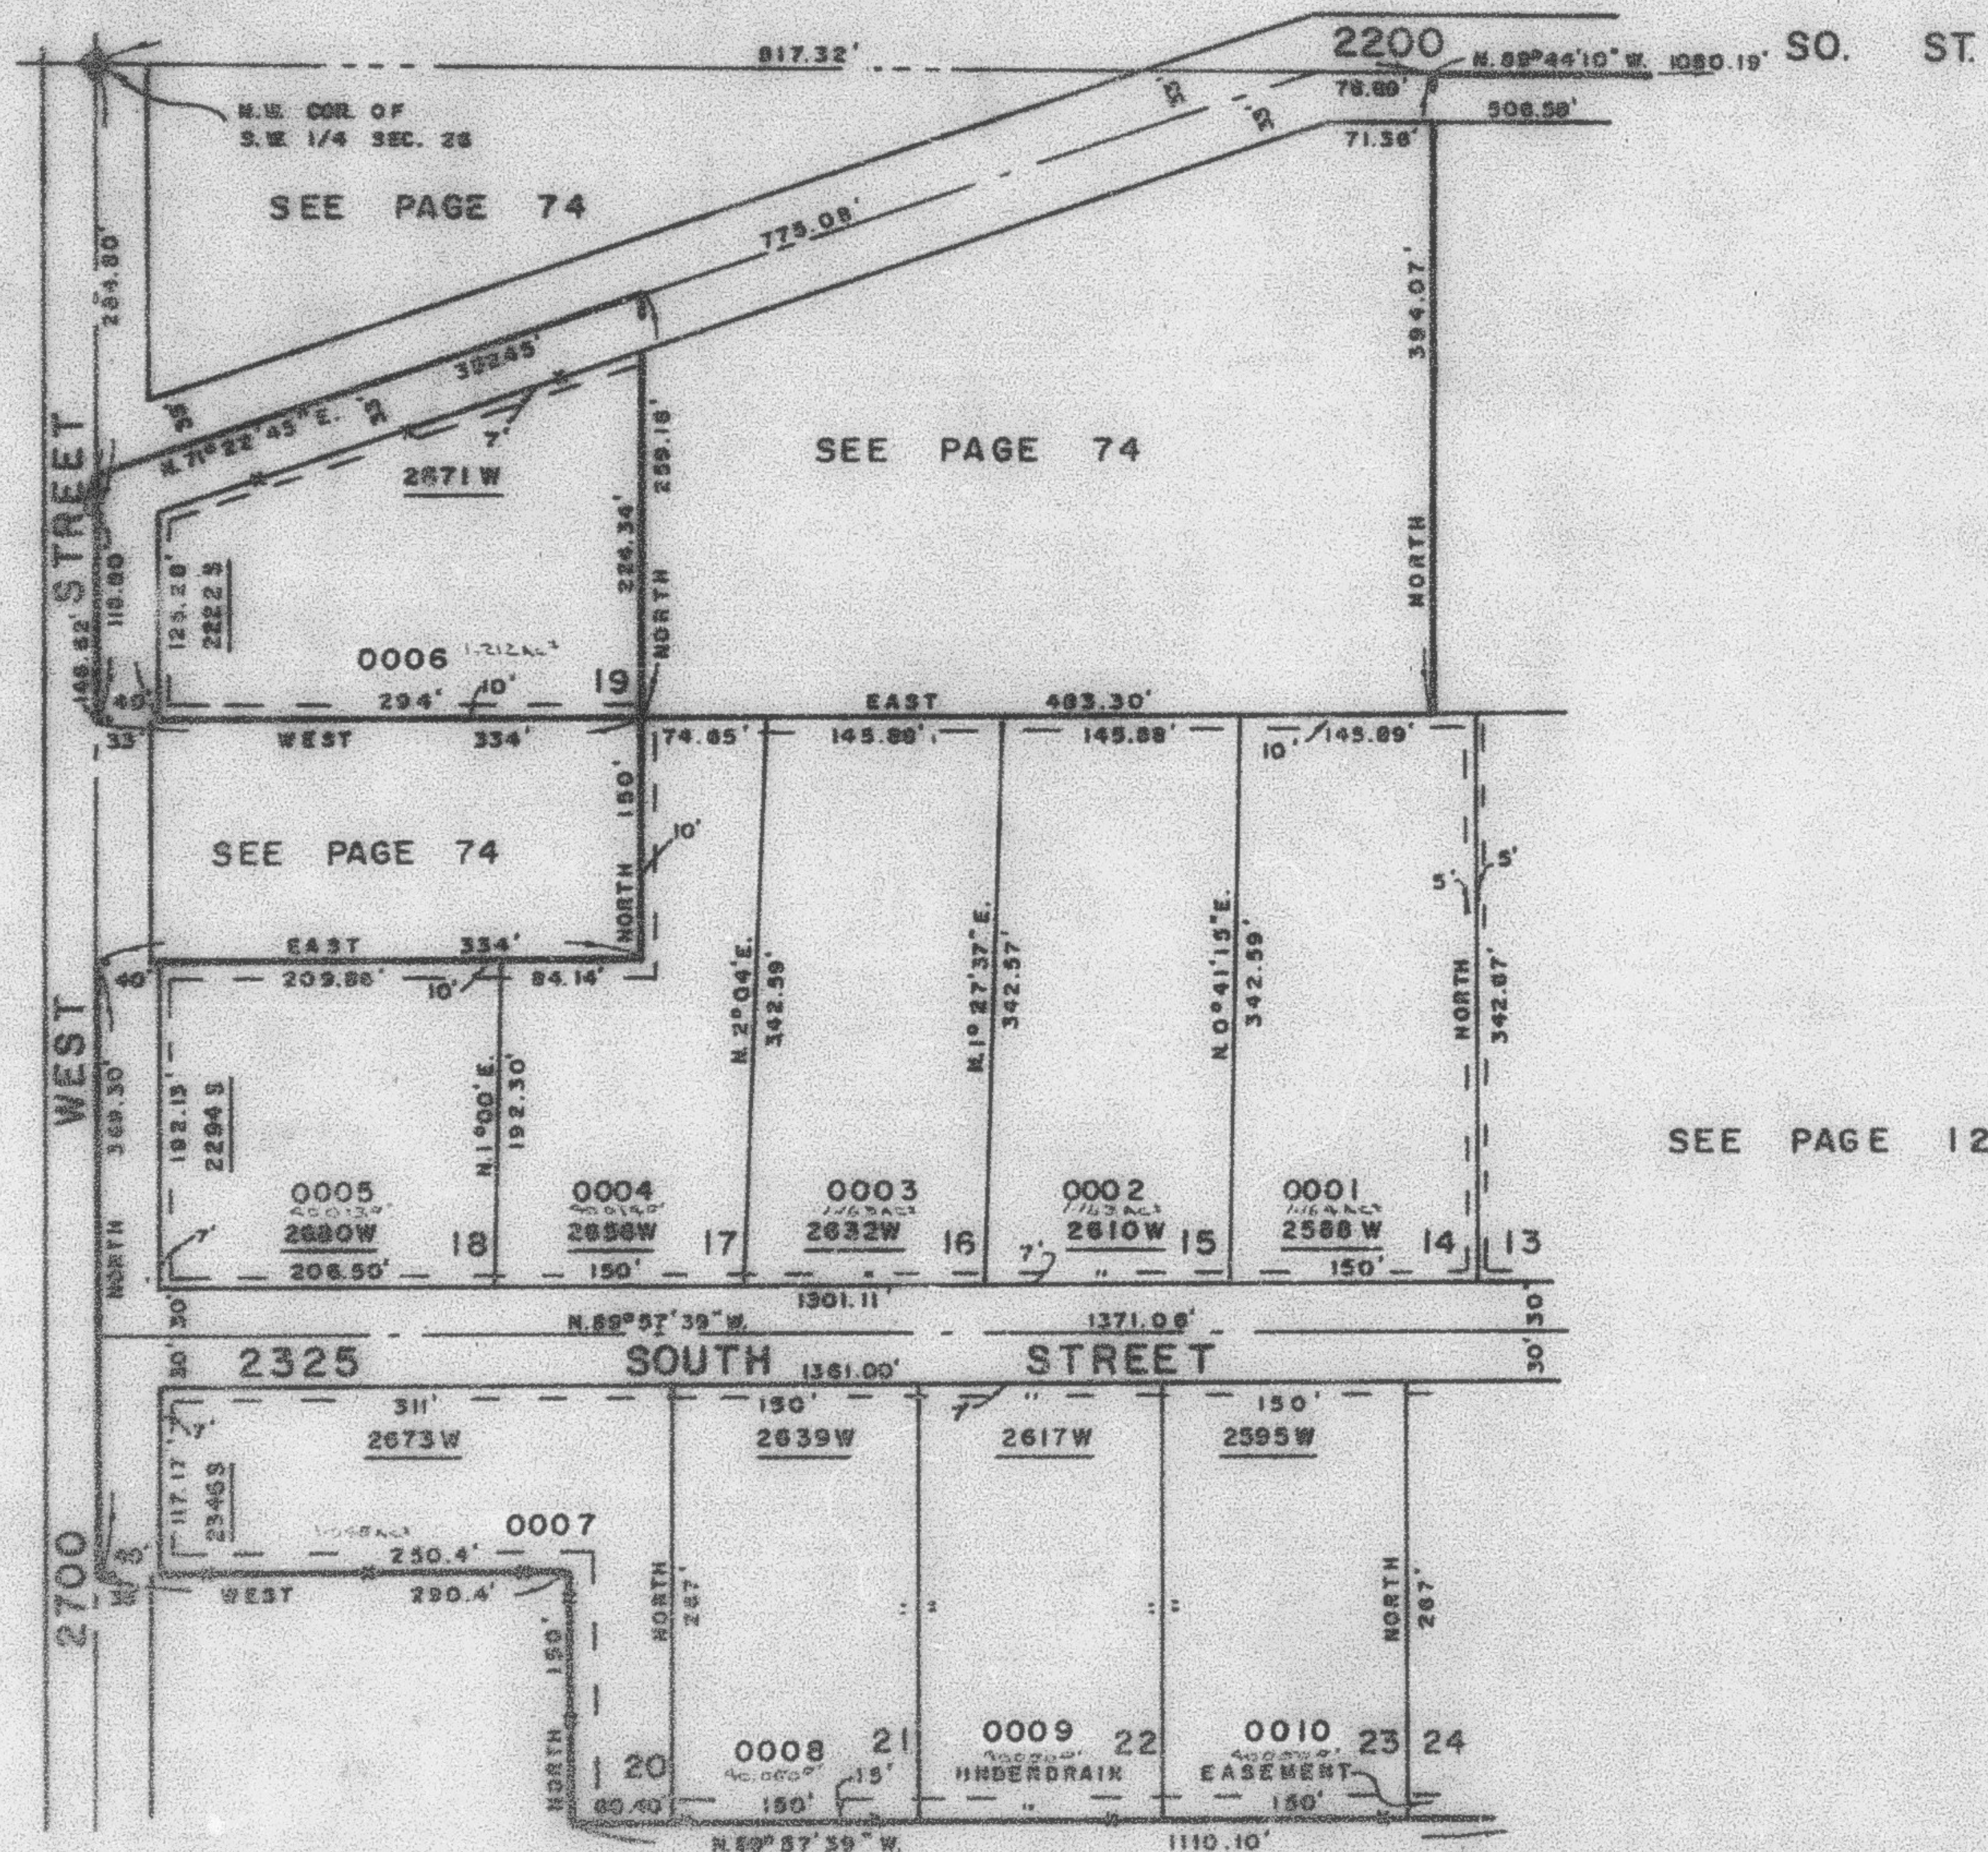

SEE PAGE
76-2

SEE PAGE 127

SEE PAGE 74

ALL EASEMENTS AS INDICATED ON THIS PLAT
ARE FOR THE INSTALLATION OF PUBLIC SERVICE
UTILITY, IRRIGATION OR DRAINAGE LINES

FOR COMPLETE ENR. DATA
SEE ORIG. DEQ. PLAT IN
BOOK 19, PAGE 25