

128

LOTS 14 - 23


IN WEBER COUNTY

PREFIX : 15 - 128

SCALE 1"=100'

EXCEPT VINEYARD OTHERWISE SHOWN  
ALL LOTS OWNED BY:  
JACK A. RICHARDS = 1/2  
EUL. HOPKINS, RICHARDS = 1/2

SEE PAGE 75

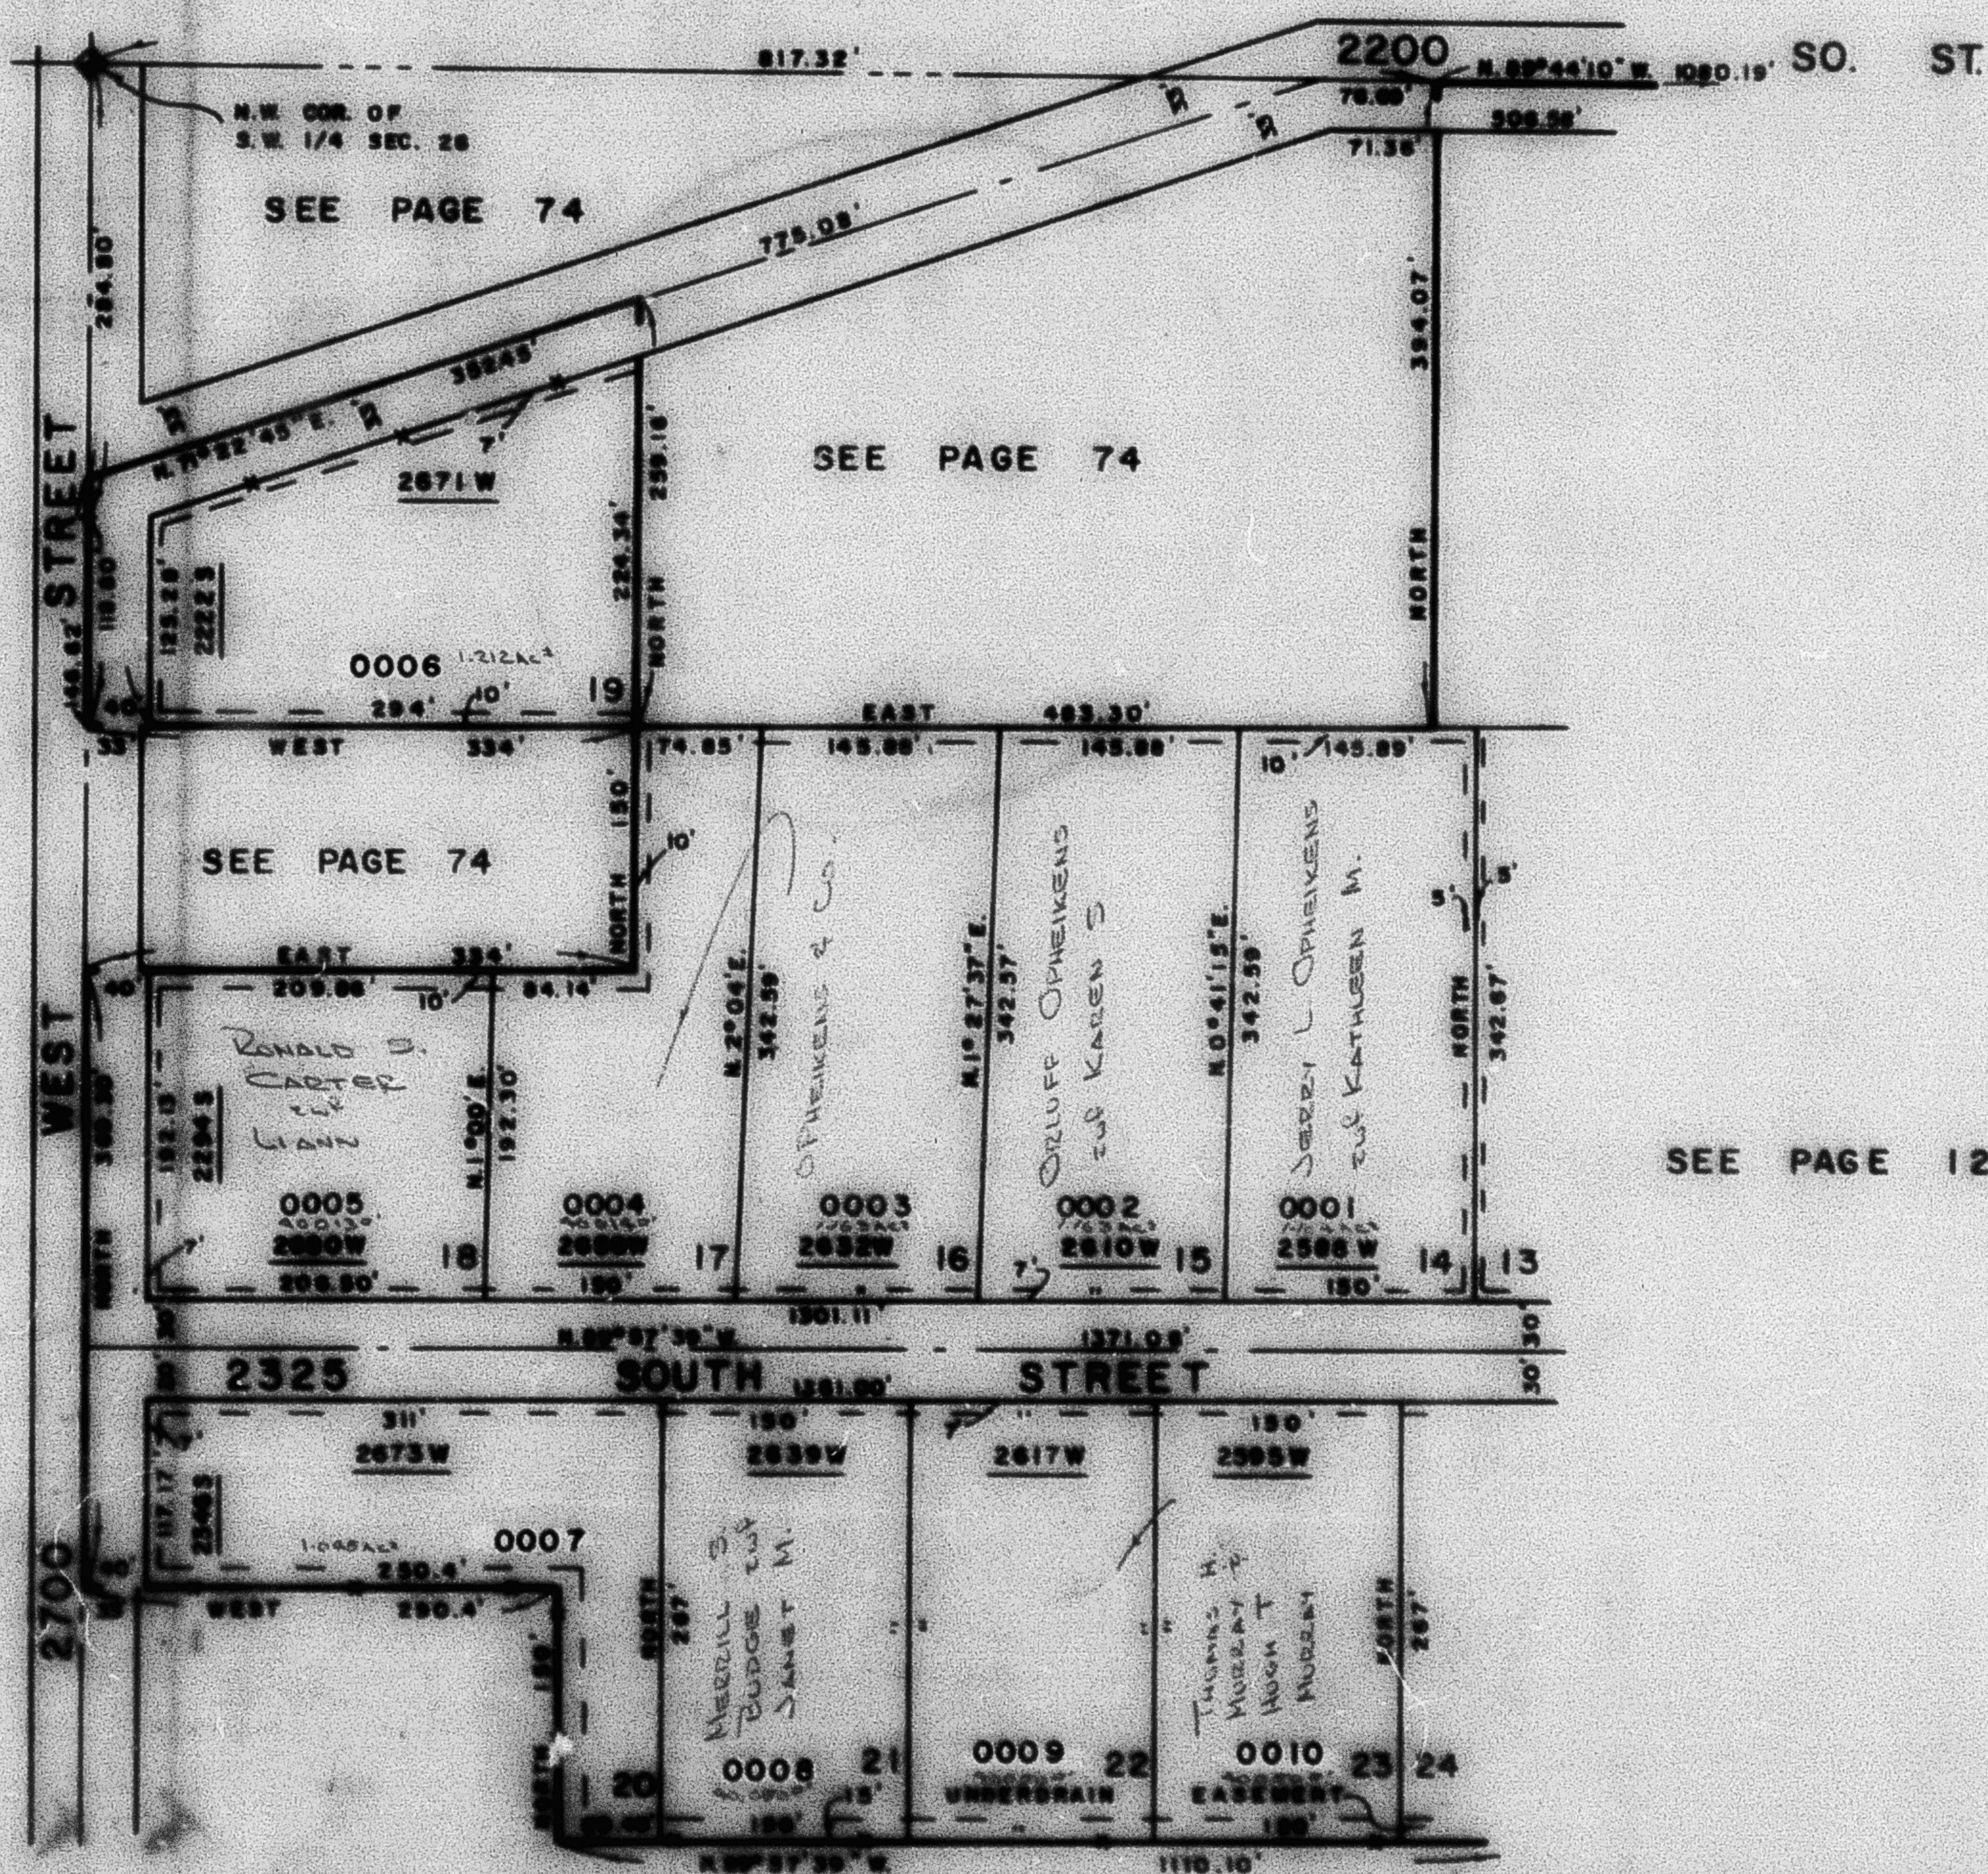

SEE PAGE 127

SEE PAGE 74

ALL EASEMENTS AS INDICATED ON THIS PLAT  
ARE FOR THE INSTALLATION OF PUBLIC SERVICE  
UTILITY, IRRIGATION OR DRAINAGE LINES

FOR COMPLETE ENG. DATA  
SEE ENG. DES. PLAY IN  
BOOK 18, PAGE 88

W.F. 10-78