

PART OF S.W. 1/4 OF SEC 26, T.6N., R.2W., S.L.B. & M.

128

RICH ACRES SUBDIVISION

LOTS 14-23

IN WEBER COUNTY


SCALE 1"=100'

TAXING UNIT 117

PREFIX 15-128

EXCEPT WHERE OTHERWISE SHOWN
ALL LOTS OWNED BY:
JACK A. RICHARDS = 1/2
EMIL HOPE S. RICHARDS = 1/2

SEE PAGE 75

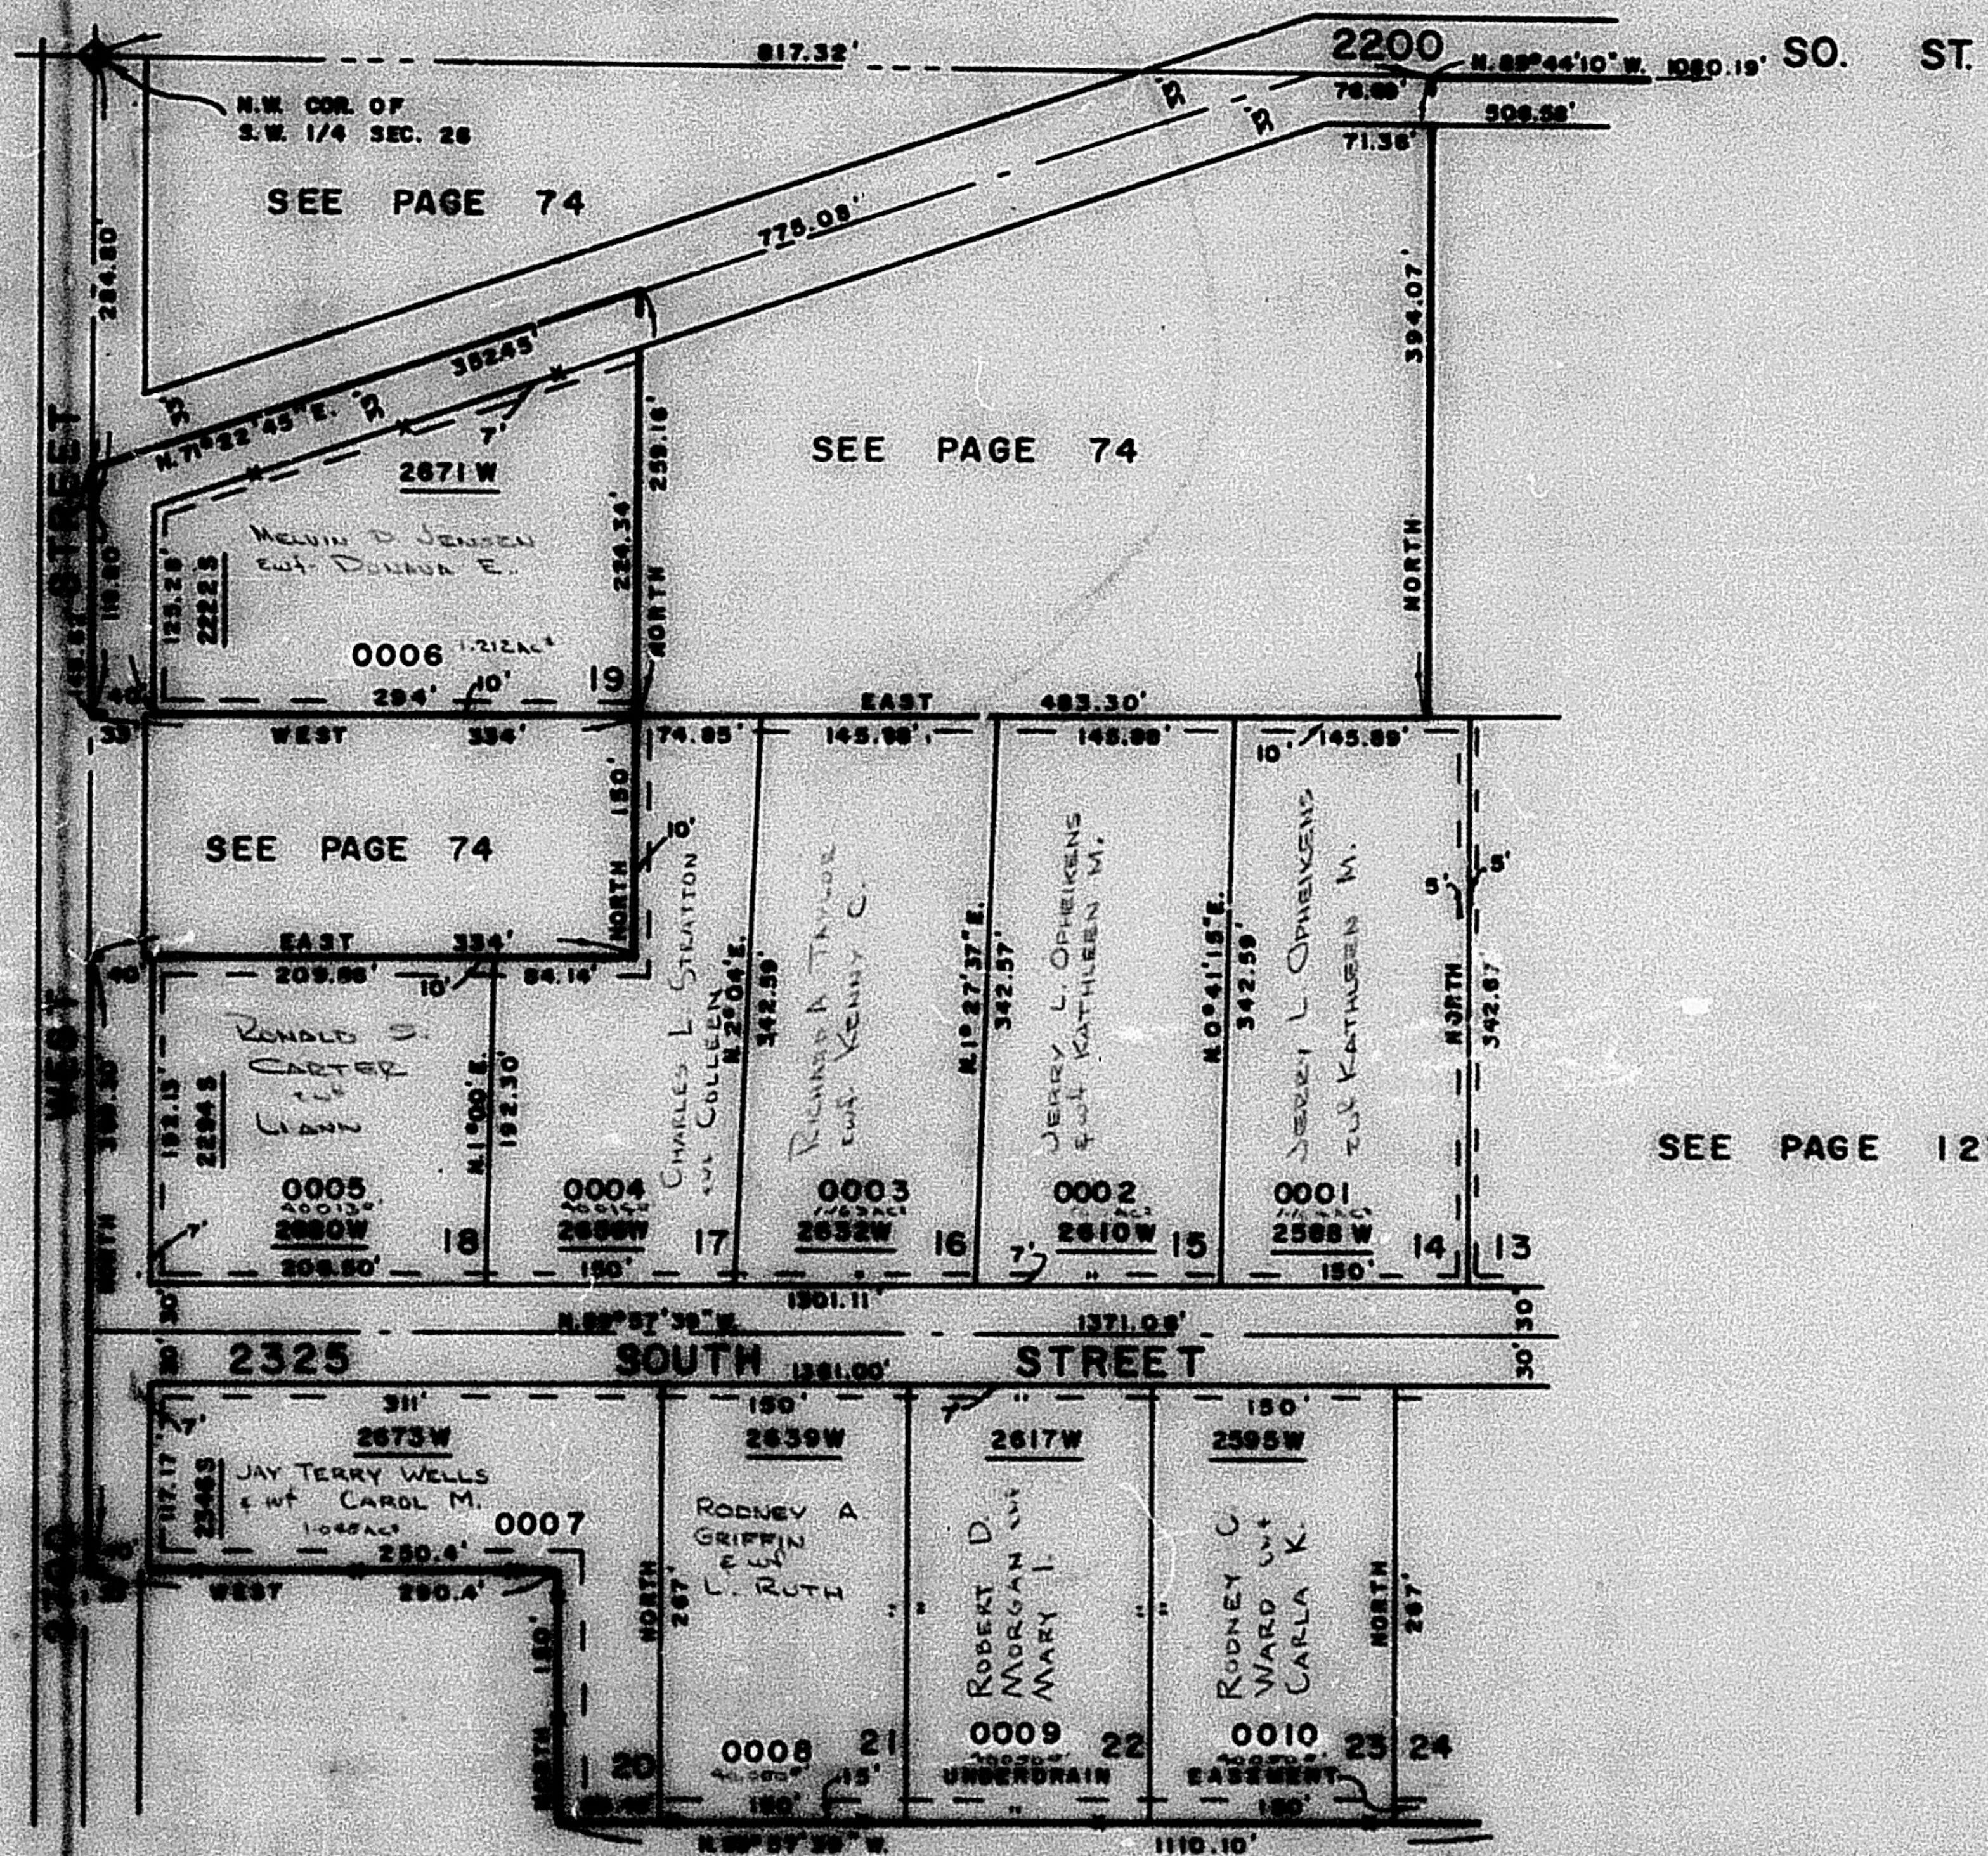

SEE PAGE

76-2

SEE PAGE 127

SEE PAGE 74

ALL EASEMENTS AS INDICATED ON THIS PLAT
ARE FOR THE INSTALLATION OF PUBLIC SERVICE
UTILITY, IRRIGATION OR DRAINAGE LINES

FOR COMPLETE SURV. DATA
SEE SURV. DATA PLAT 13
BOOK 15, PAGE 55