

PART OF N.E. 1/4 SEC. 17, T.6 N., R. 2 W., S.L.B. & M. FREEDOM ACRES SUBDIVISION

129

TAXING UNIT 53

IN WEBER COUNTY

PREFIX 15-129

SCALE 1"=100'

EXCEPT WHERE OTHERWISE SHOWN
ALL LOTS OWNED BY
ASSET INVESTMENT CORP.


N.W. COR OF THE
N.E. 1/4 OF SEC.
17

SEE PAGE 27

N.E. COR OF THE N.E. 1/4 OF
SEC. 17

SEE PAGE
48

SEE PAGE 49

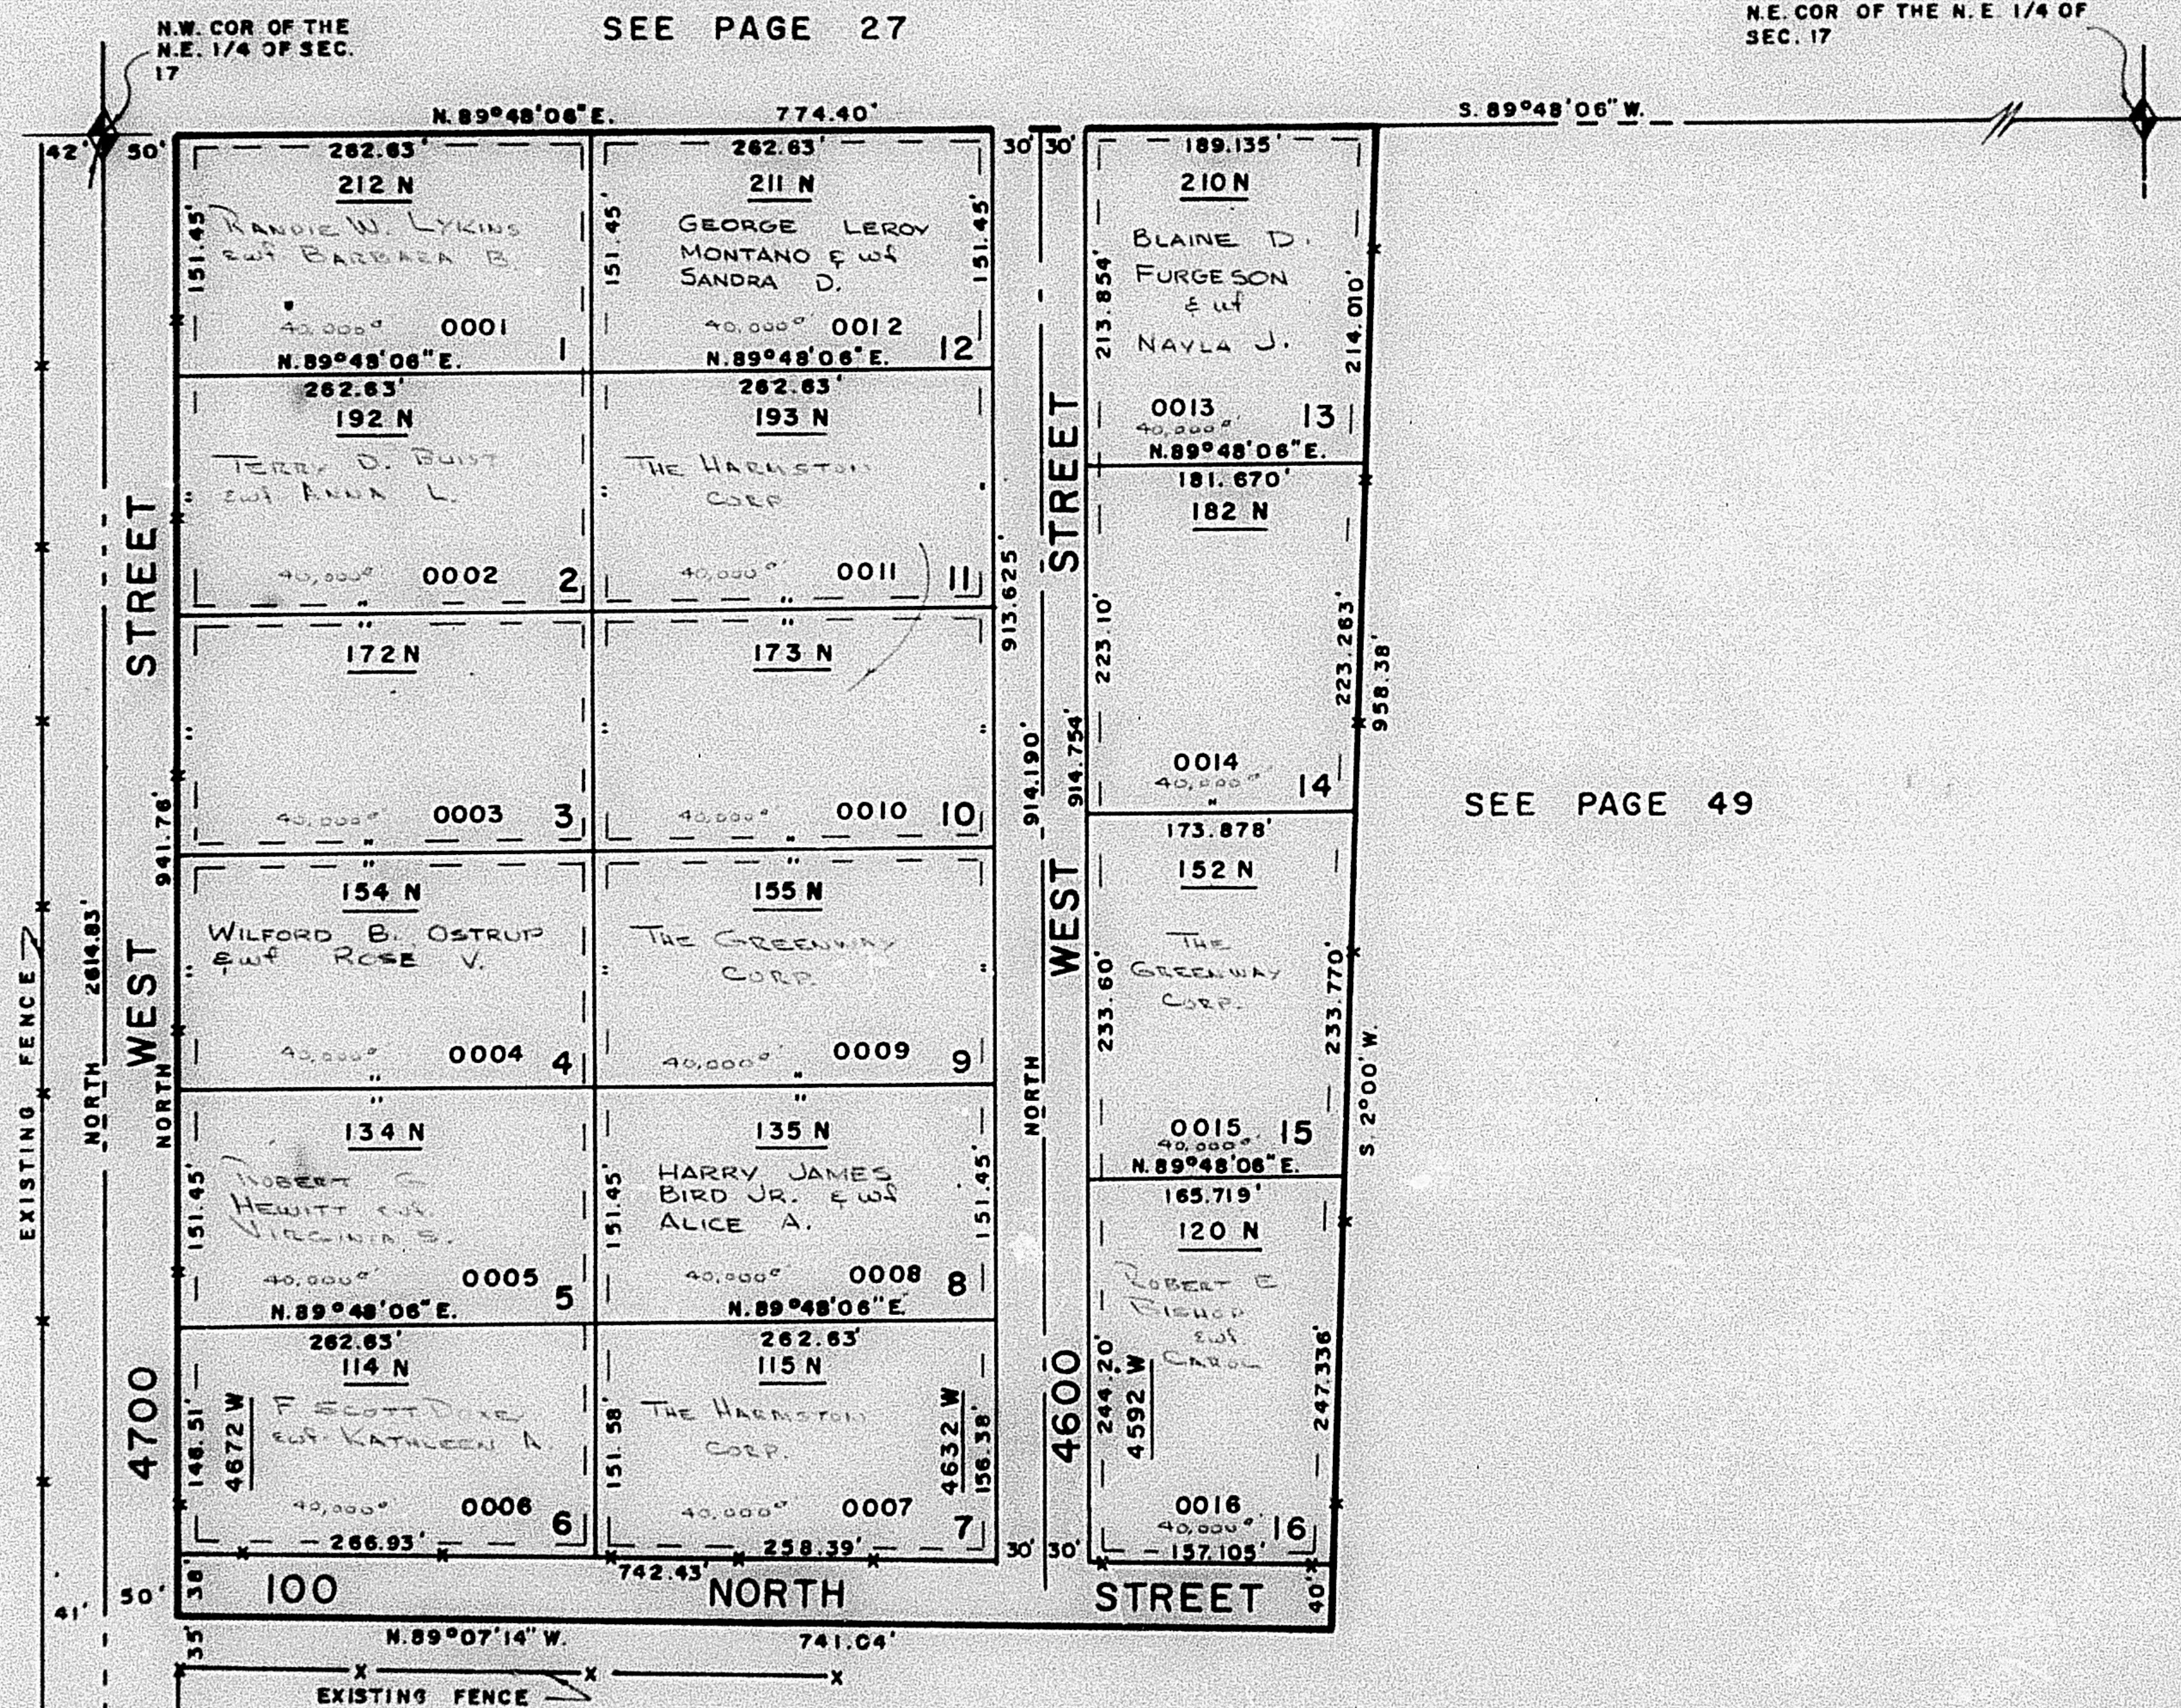

SEE PAGE 49

ALL UTILITY EASEMENTS 7'
UNLESS OTHERWISE SHOWN

FOR COMPLETE ENG. DATA
SEE ORIG. DED. PLAT IN
BOOK 20, PAGE 61

CENTER OF SEC. 17