

PART OF N.E. 1/4 SEC. 17, T.6N., R.2W., S.L.B.&M.  
**FREEDOM ACRES SUBDIVISION**

129

TAXING UNIT 53

IN WEBER COUNTY


PREFIX 15-129

SCALE 1" = 100'

SEE PAGE 27

N.W. COR. OF THE  
N.E. 1/4 OF SEC.  
17

N.E. COR. OF THE N.E. 1/4 OF  
SEC. 17

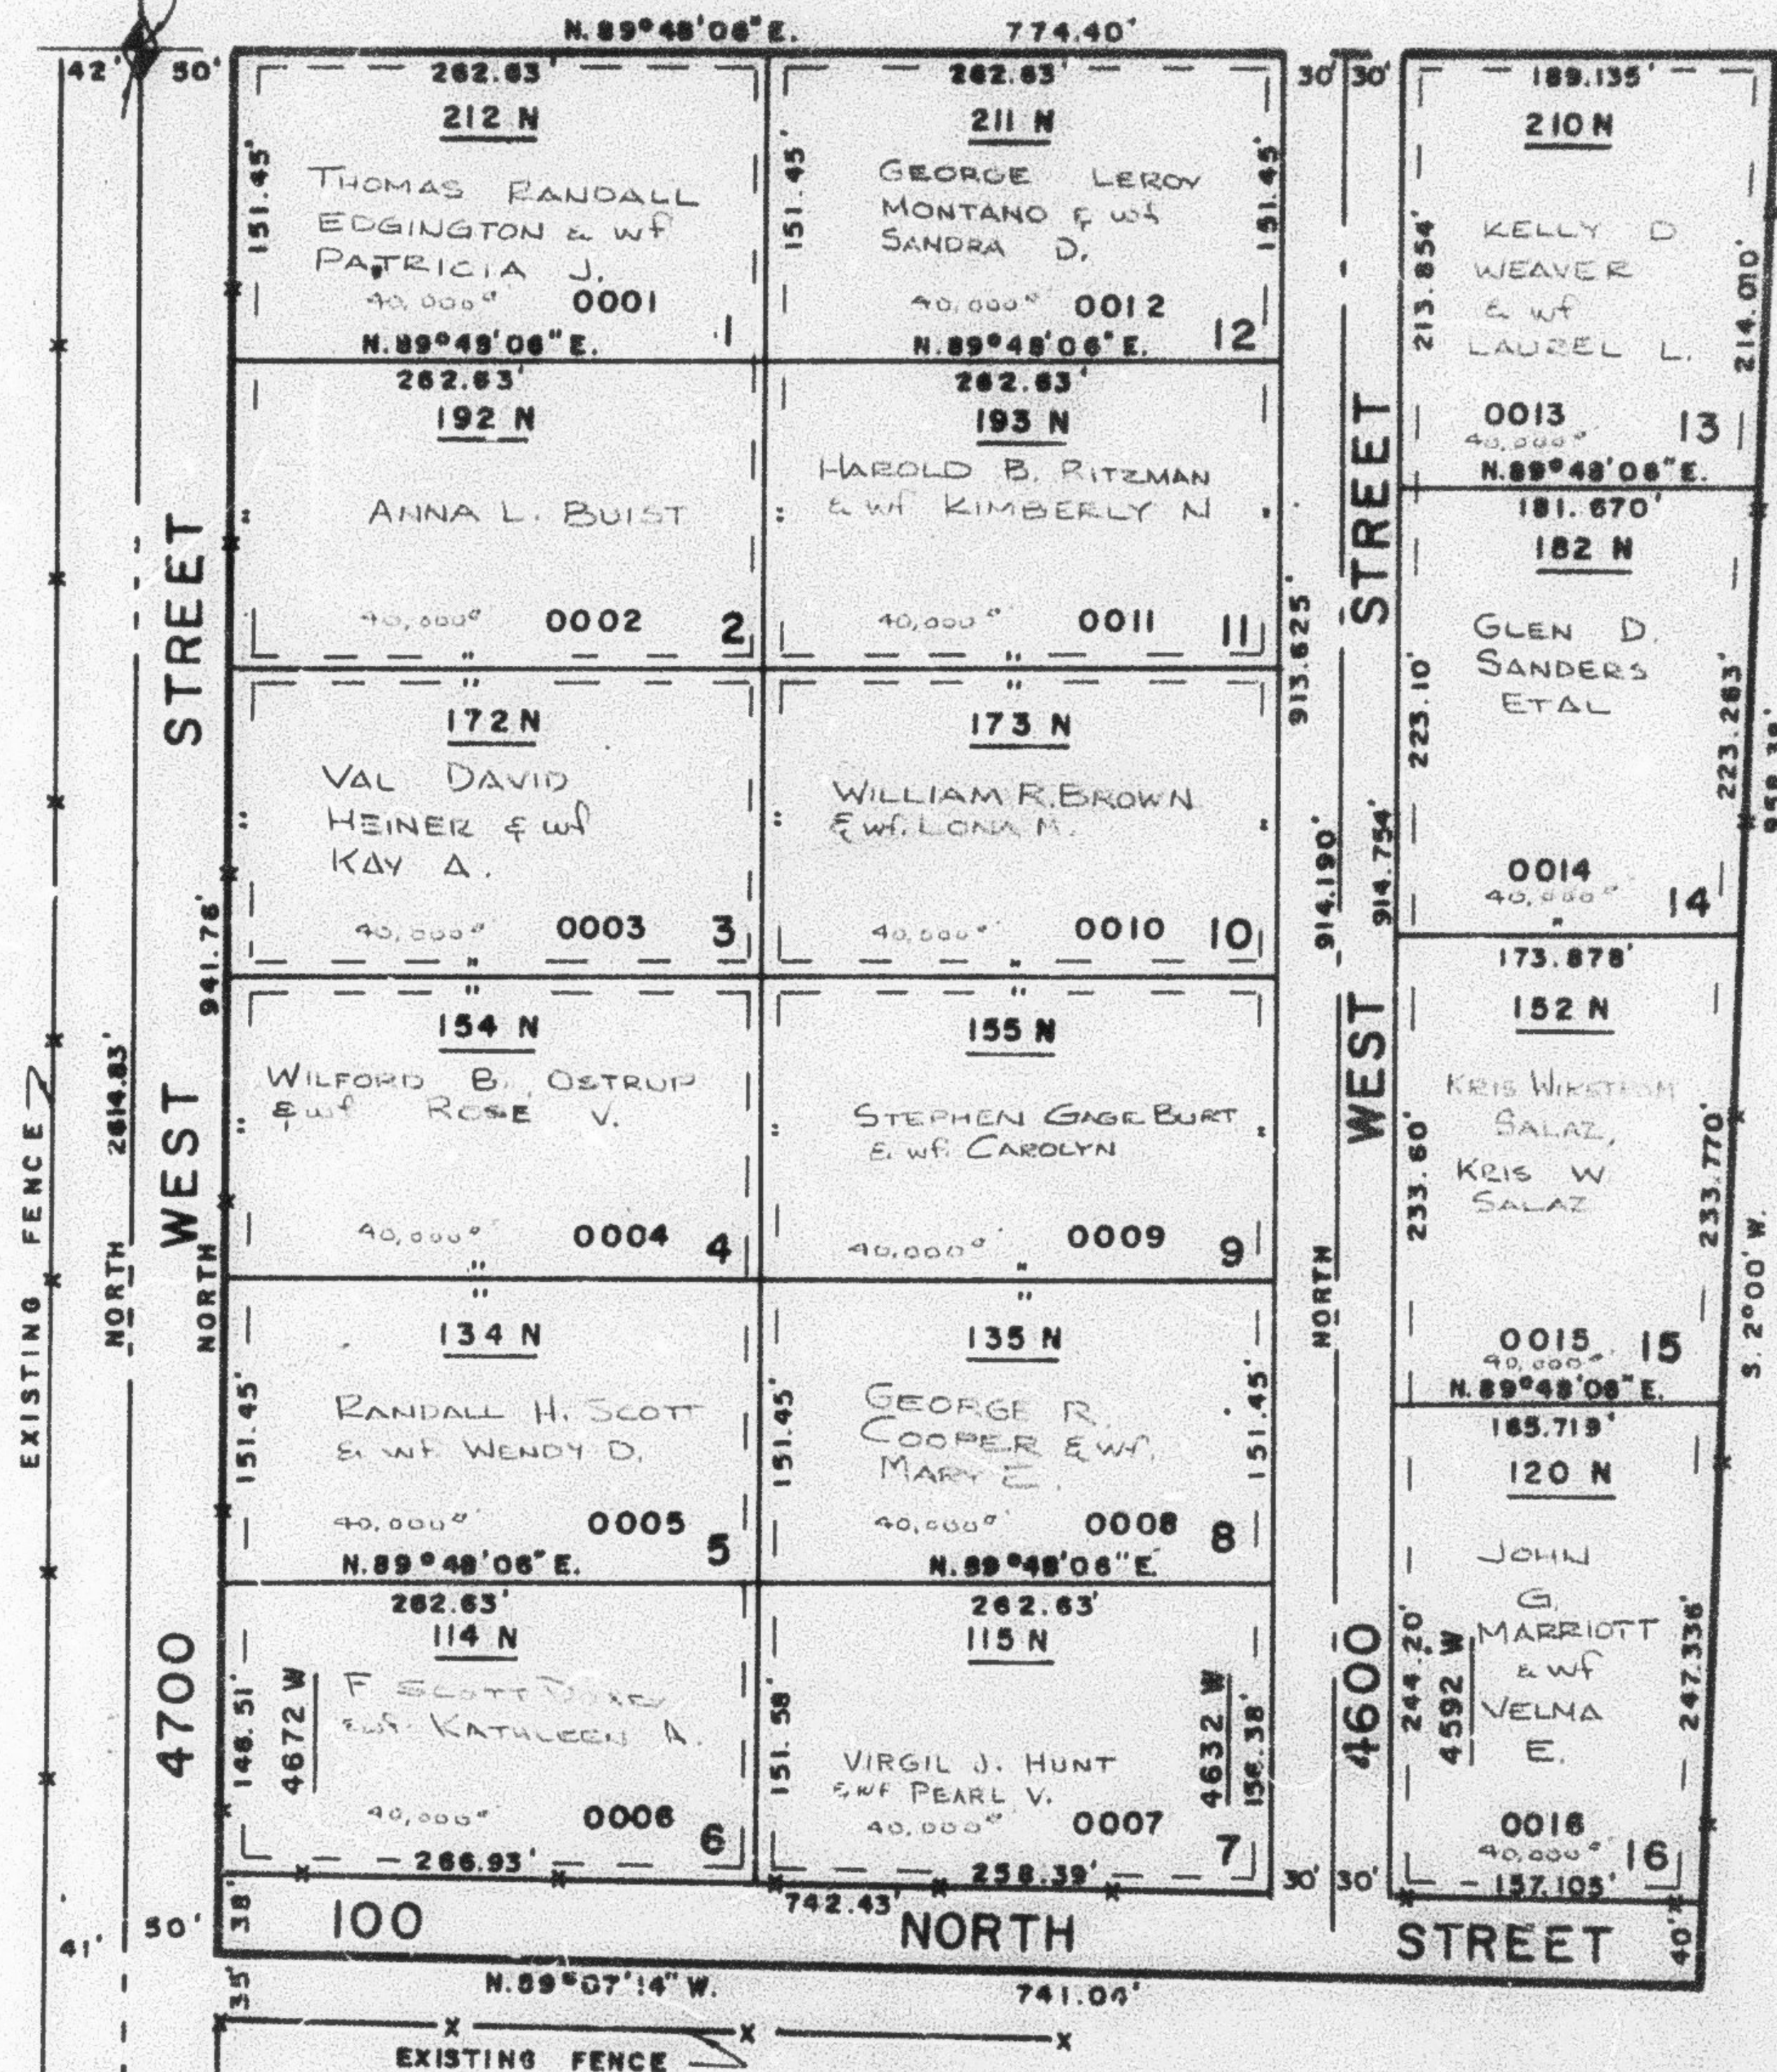

SEE PAGE  
48

SEE PAGE 49

SEE PAGE 49

ALL UTILITY EASEMENTS 7'  
UNLESS OTHERWISE SHOWN

FOR COMPLETE ENG. DATA  
SEE ORIG. DED. PLAT IN  
BOOK 20, PAGE 81