


PART OF THE N.W. 1/4, SEC. 17, T.6N., R.2W., S.L.B. & M.
FREEDOM ACRES SUBDIVISION

IN WEBER COUNTY
 SCALE 1" = 100'

TAXING UNIT: 53

NW COR OF THE
 NE 1/4 OF
 SECTION 17

SEE PAGE 27

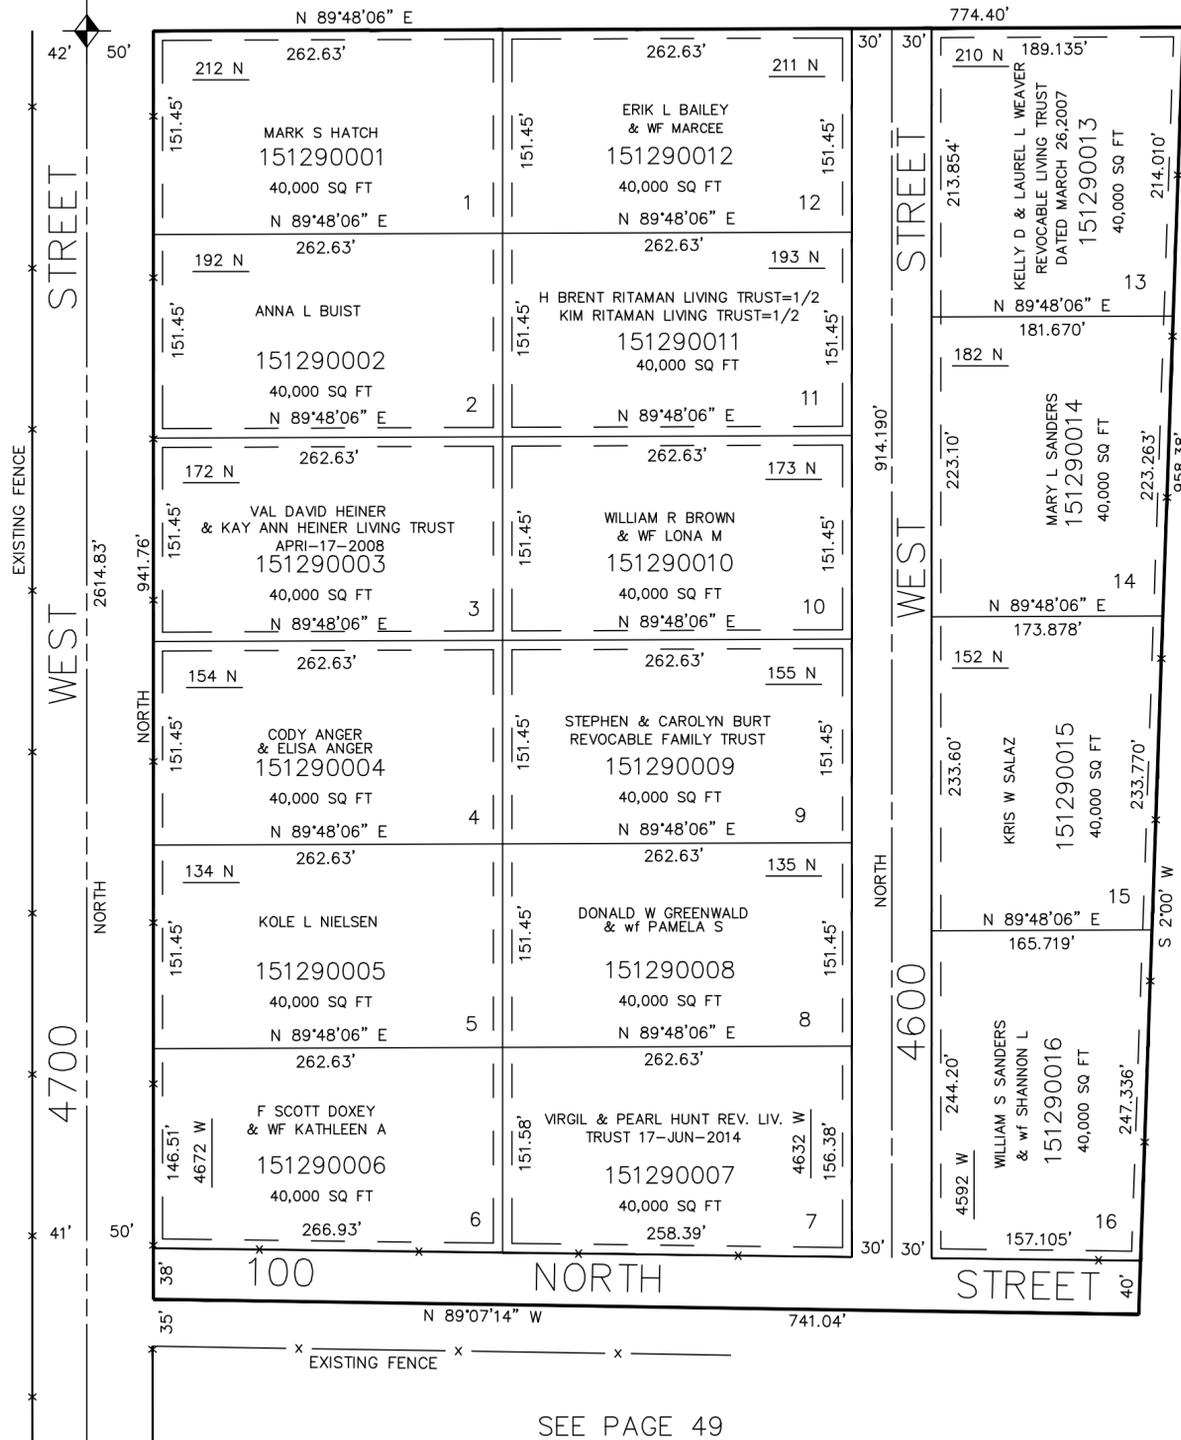

SEE PAGE 49

SEE PAGE 48

7' UTILITY & DRAINAGE EASEMENTS EACH
 SIDE OF PROPERTY LINES AS INDICATED
 BY DASHED LINES EXCEPT AS OTHERWISE
 SHOWN.

FOR COMPLETE ENG DATA SEE
 ORIGINAL DEDICATION PLAT IN
 BOOK 20, PAGE 61 OF RECORDS.