

PART OF THE SE 1/4, SEC. 36, T.6N., R.2W., S.L.B. & M.
EDGEWOOD INDUSTRIAL PARK NO. 1

IN OGDEN CITY
 SCALE 1" = 50'


TAXING UNIT: 25

SEE PAGE 99

U. P. R. R. CO.

SEE PAGE 139

SEE BOOK 14
 PAGE 41

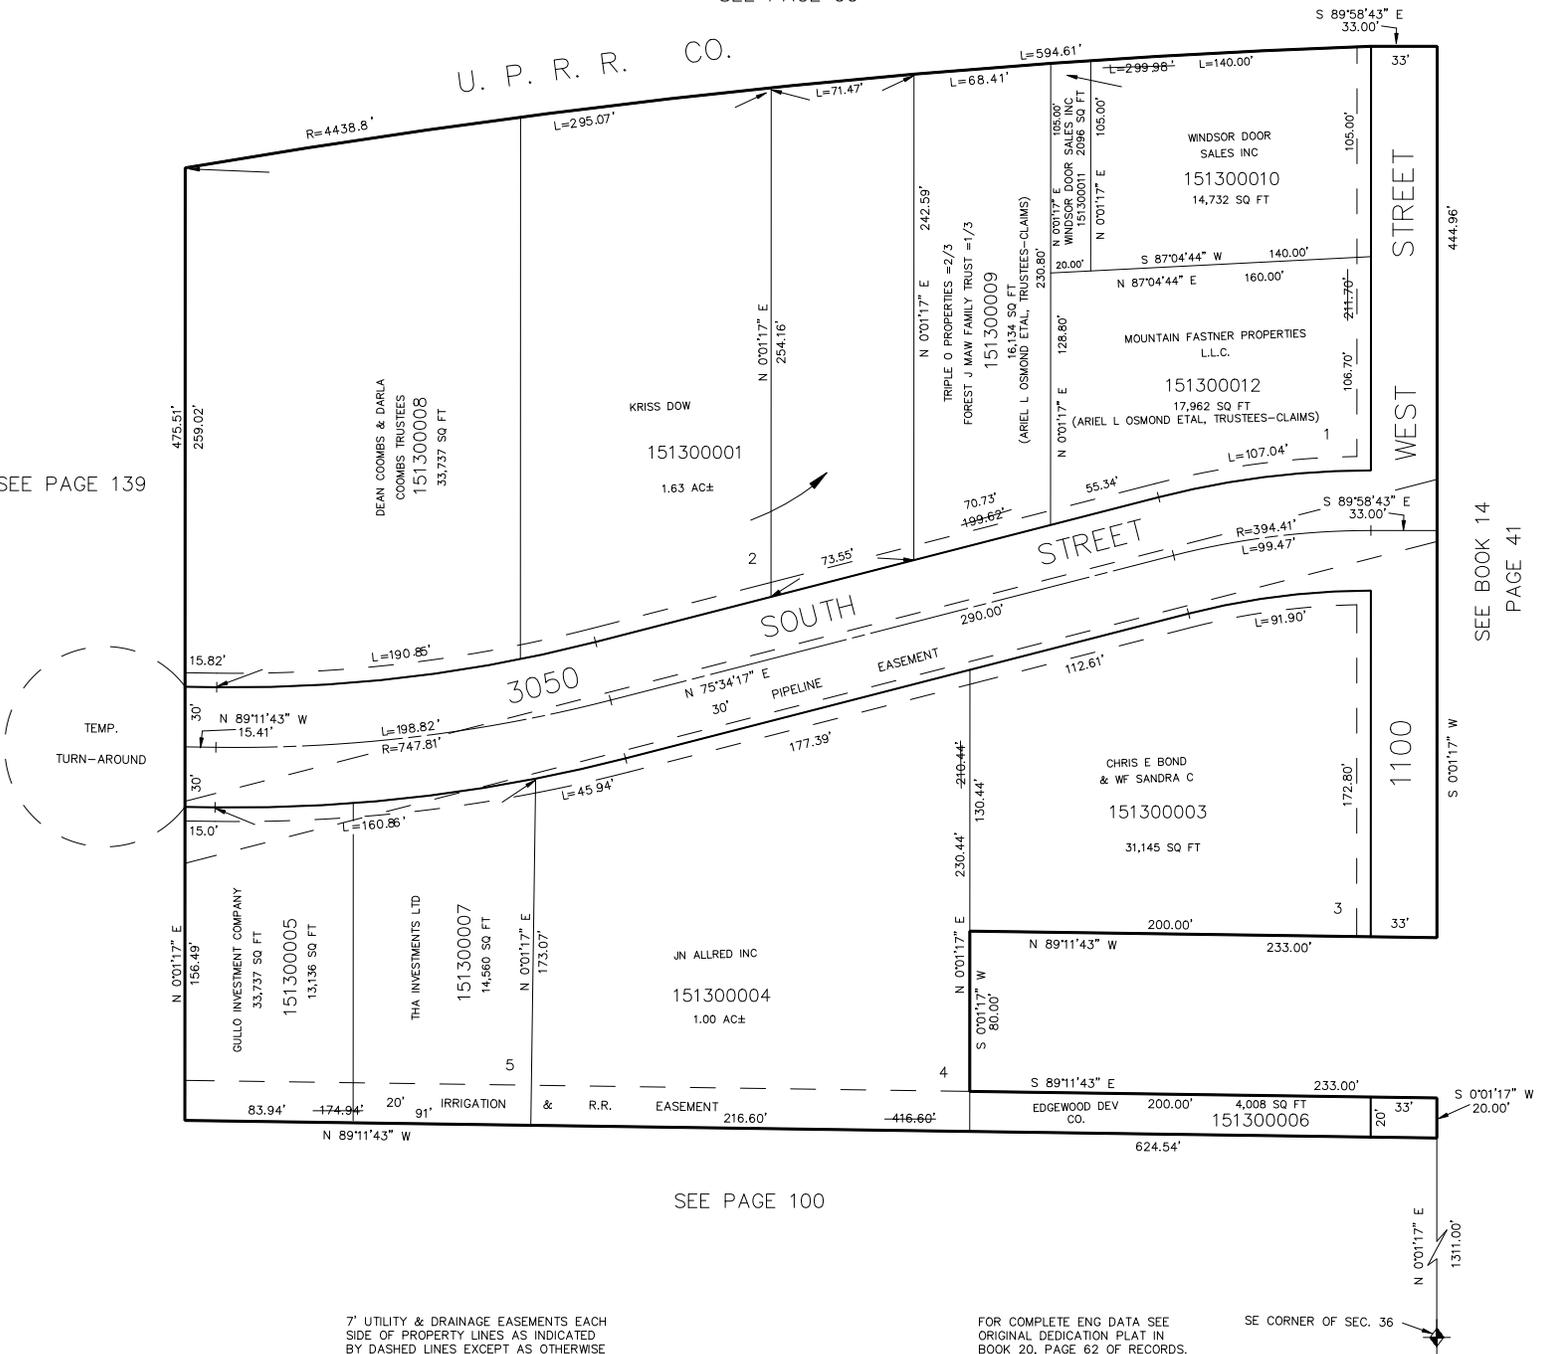

SEE PAGE 100

7' UTILITY & DRAINAGE EASEMENTS EACH SIDE OF PROPERTY LINES AS INDICATED BY DASHED LINES EXCEPT AS OTHERWISE SHOWN.

FOR COMPLETE ENG DATA SEE ORIGINAL DEDICATION PLAT IN BOOK 20, PAGE 62 OF RECORDS.

SE CORNER OF SEC. 36