

PART OF THE SE 1/4, SEC. 36, T.6N., R.2W., S.L.B. & M.
EDGEWOOD INDUSTRIAL PARK NO. 1

IN OGDEN CITY
 SCALE 1" = 50'


TAXING UNIT: 25

SEE PAGE 99

U. P. R. R. CO.

SEE PAGE 139

SEE BOOK 14
 PAGE 41

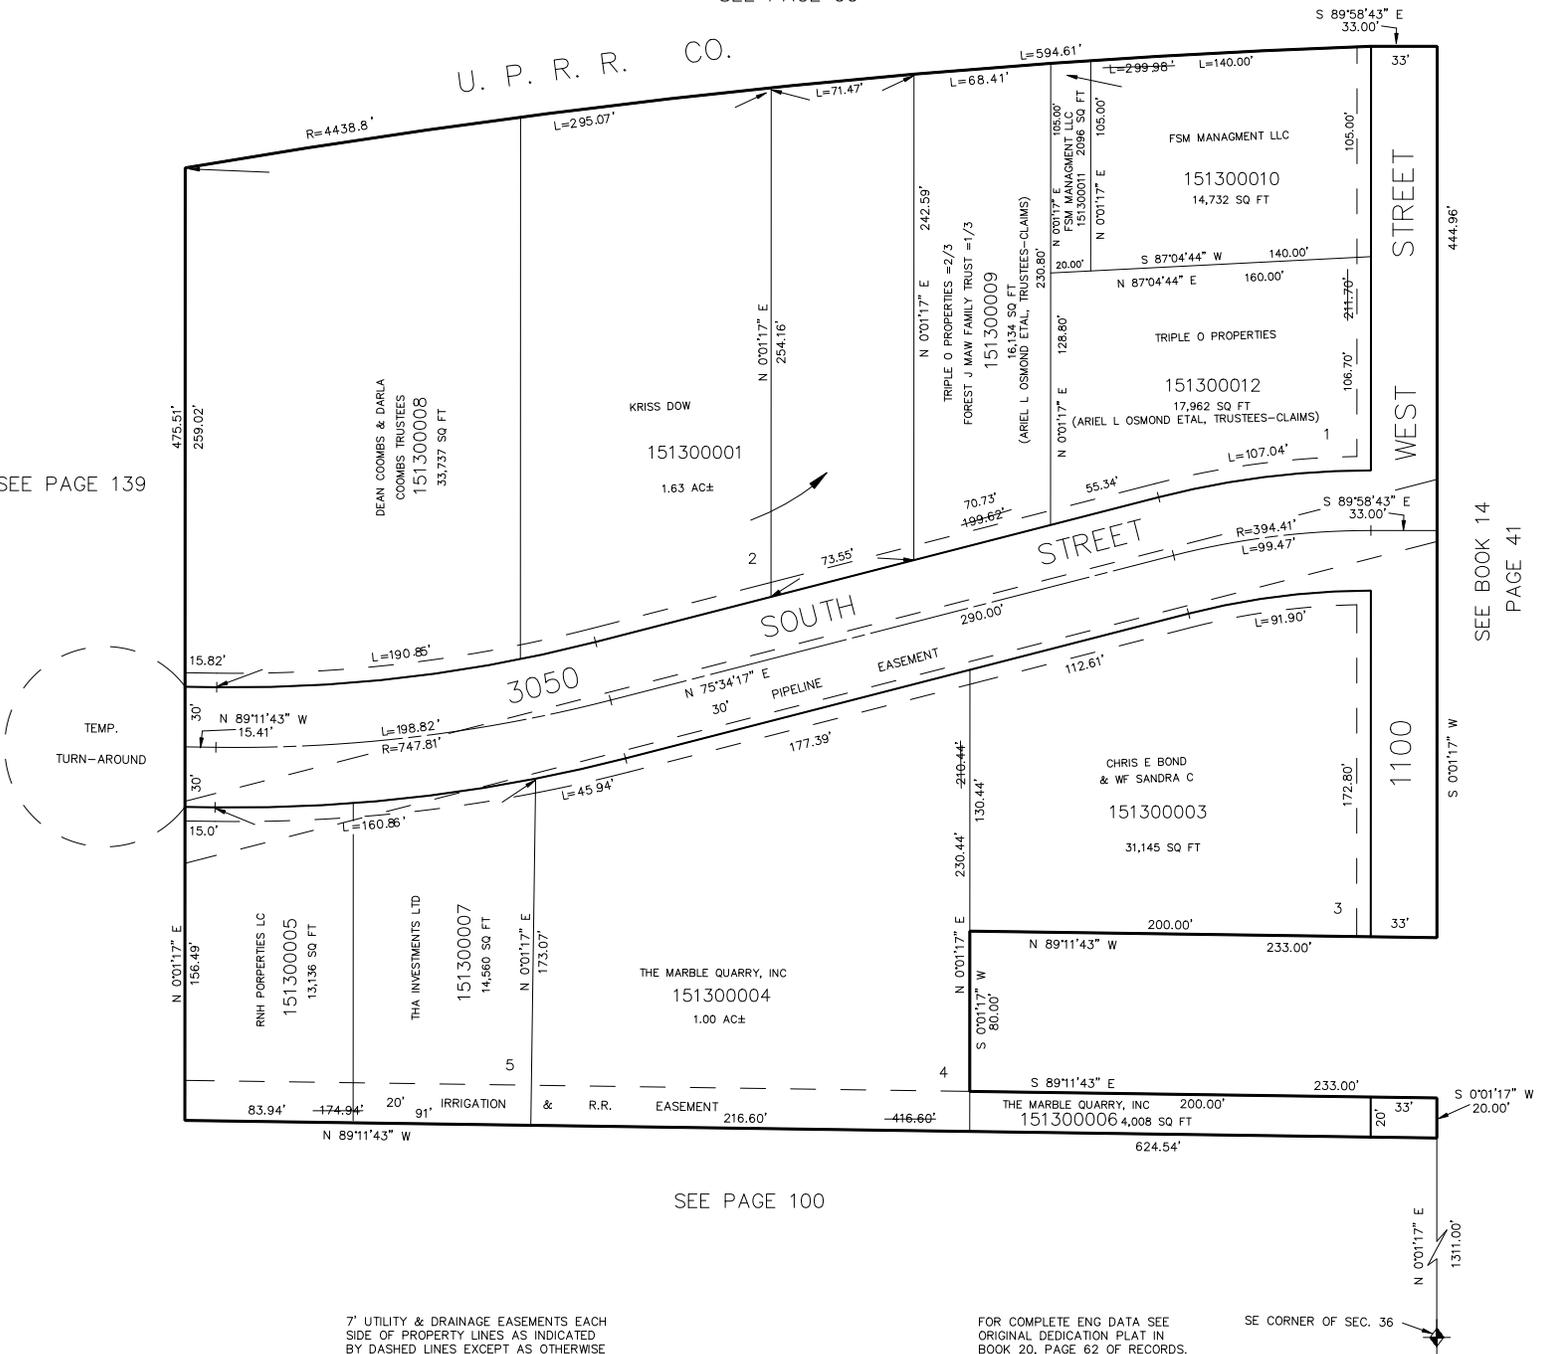

SEE PAGE 100

7' UTILITY & DRAINAGE EASEMENTS EACH
 SIDE OF PROPERTY LINES AS INDICATED
 BY DASHED LINES EXCEPT AS OTHERWISE
 SHOWN.

FOR COMPLETE ENG DATA SEE
 ORIGINAL DEDICATION PLAT IN
 BOOK 20, PAGE 62 OF RECORDS.

SE CORNER OF SEC. 36