


PART OF THE SE 1/4, SEC. 36, T.6N., R.2W., S.L.B. & M.
EDGEWOOD INDUSTRIAL PARK NO. 1

130

TAXING UNIT: 25

IN OGDEN CITY
SCALE 1" = 50'

SEE PAGE 99

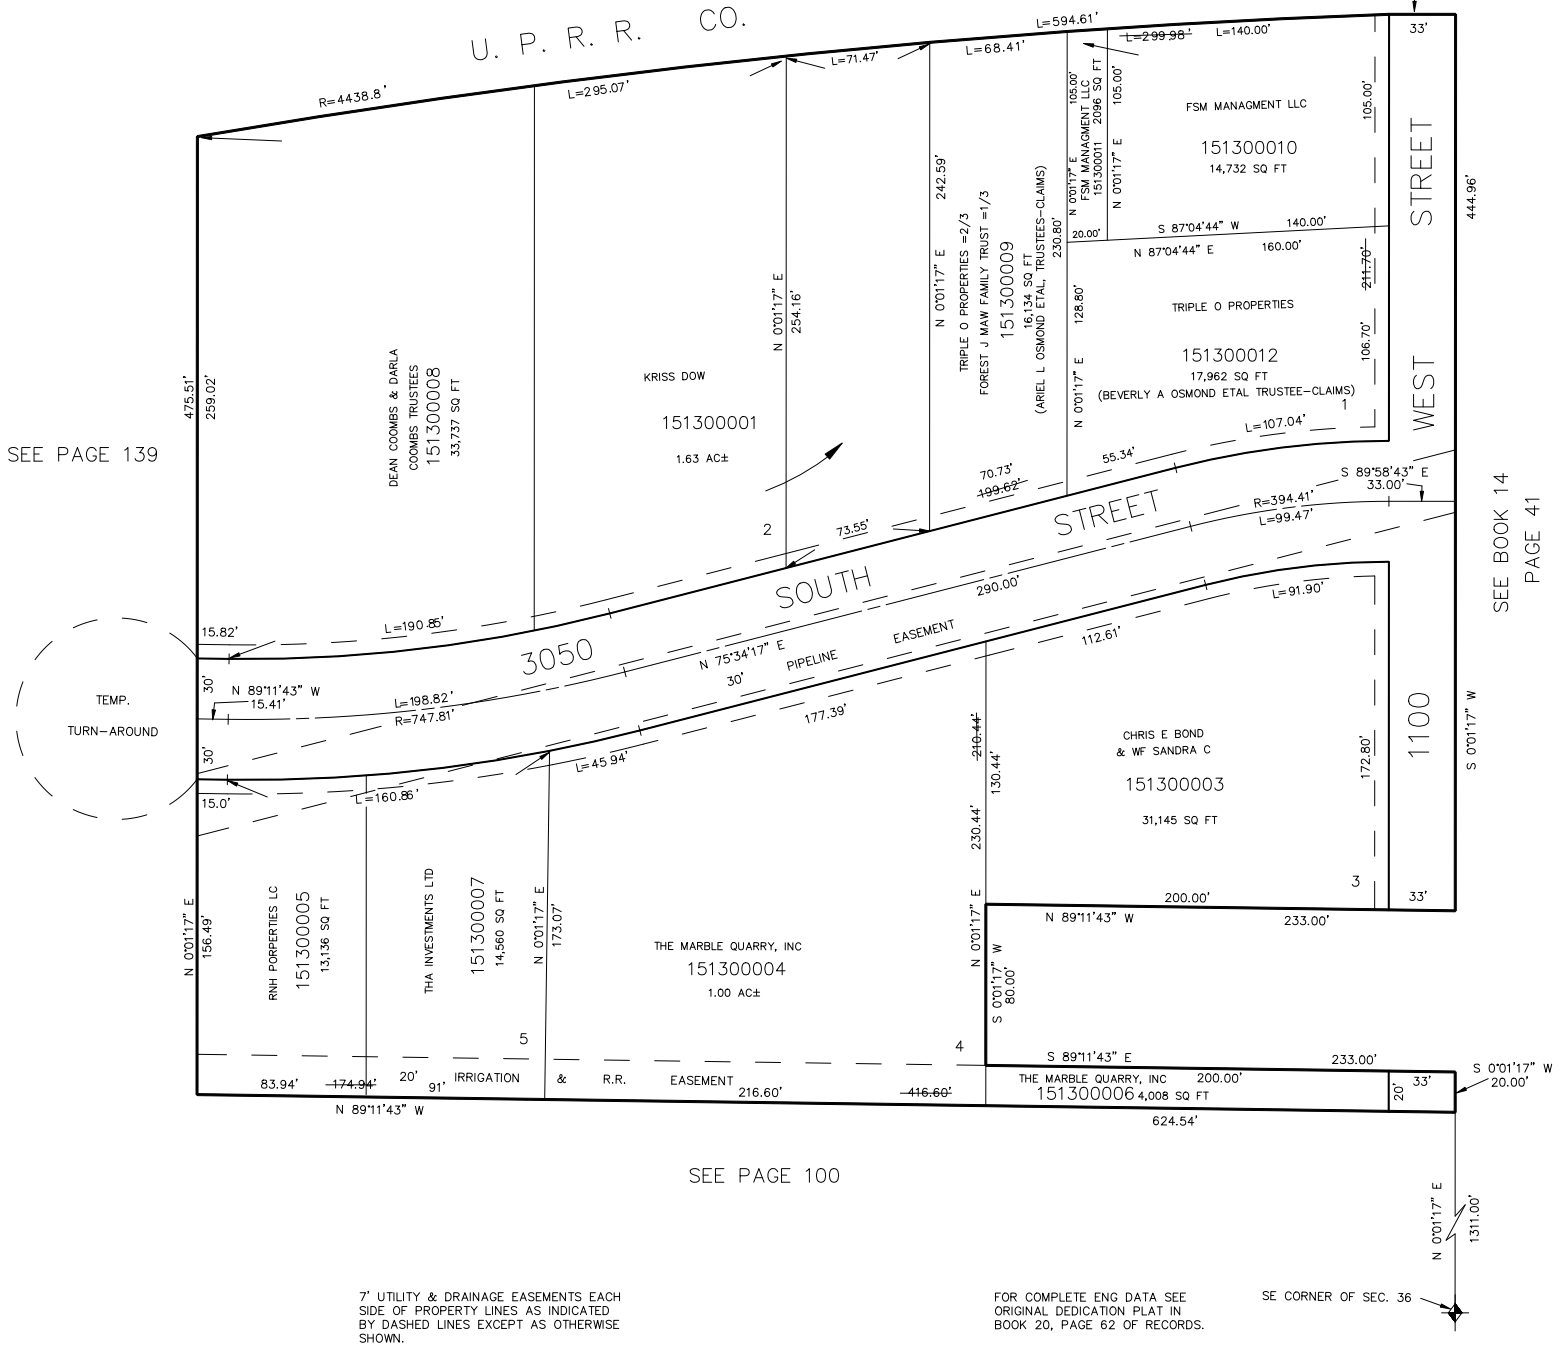

SEE PAGE 139

SEE BOOK 14
PAGE 41

SEE PAGE 100

7' UTILITY & DRAINAGE EASEMENTS EACH
SIDE OF PROPERTY LINES AS INDICATED
BY DASHED LINES EXCEPT AS OTHERWISE
SHOWN.

FOR COMPLETE ENG DATA SEE
ORIGINAL DEDICATION PLAT IN
BOOK 20, PAGE 62 OF RECORDS.

SE CORNER OF SEC. 36