

PART OF THE SE 1/4, SEC. 36, T.6N., R.2W., S.L.B. & M.  
**EDGEWOOD INDUSTRIAL PARK NO. 1**

IN OGDEN CITY  
 SCALE 1" = 50'

TAXING UNIT: 25


SEE PAGE 99

U. P. R. R. CO.

SEE PAGE 139

SEE BOOK 14  
 PAGE 41

SEE PAGE 100

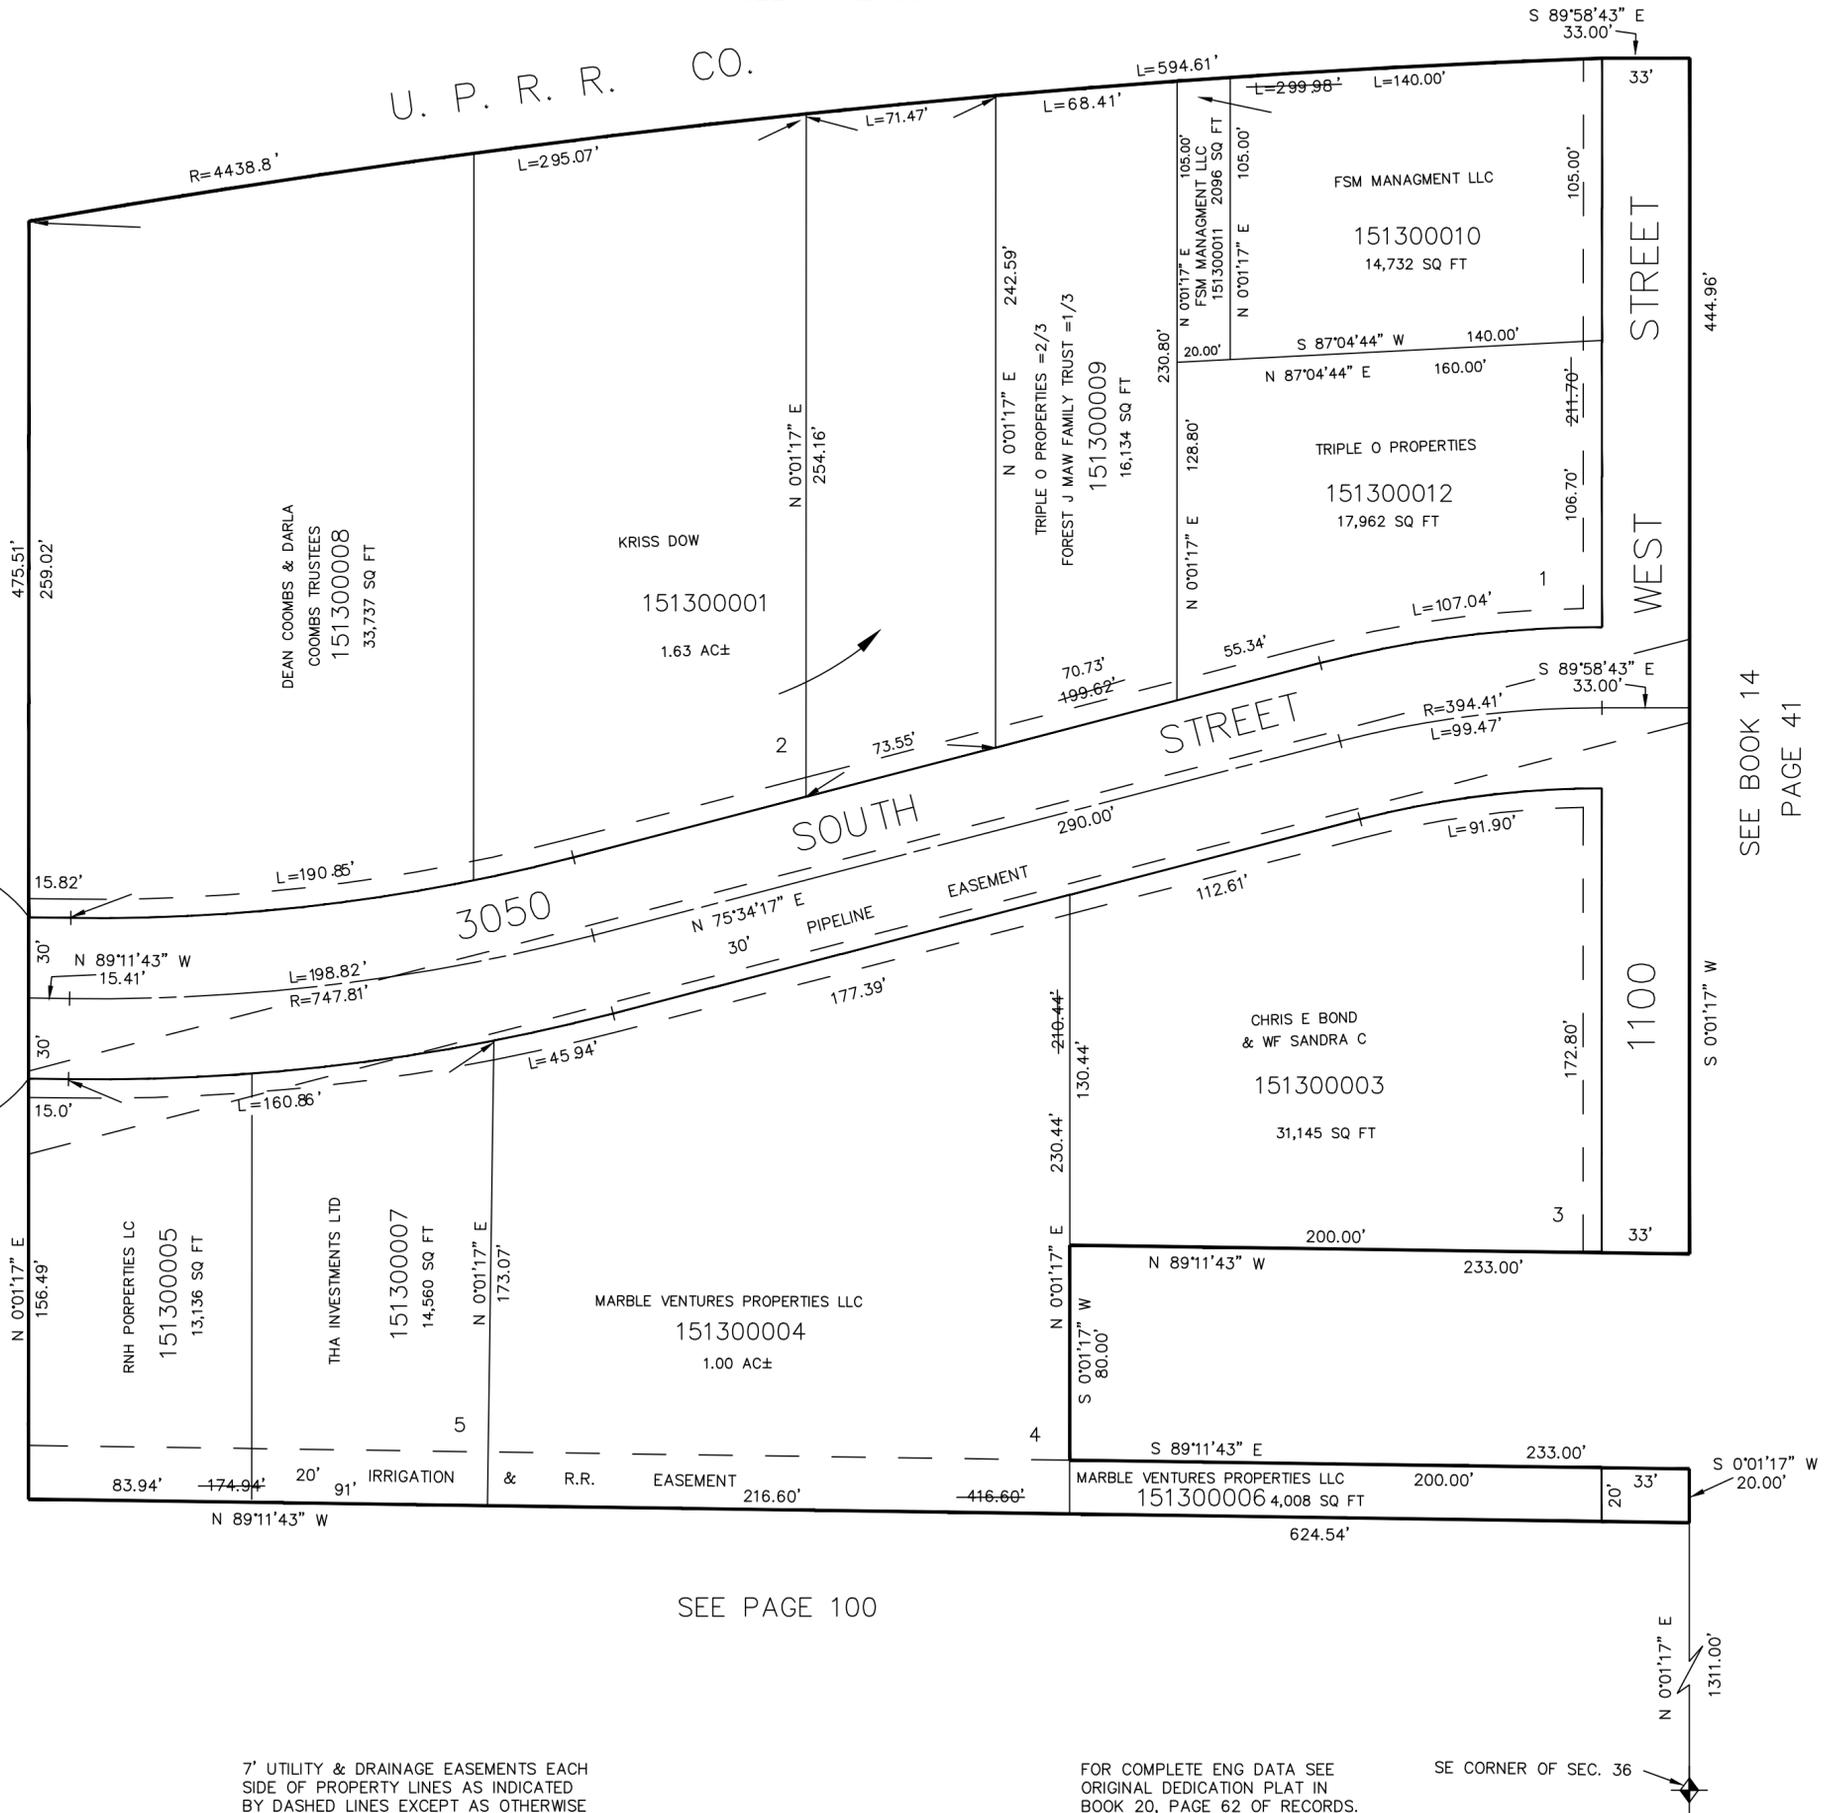

7' UTILITY & DRAINAGE EASEMENTS EACH  
 SIDE OF PROPERTY LINES AS INDICATED  
 BY DASHED LINES EXCEPT AS OTHERWISE  
 SHOWN.

FOR COMPLETE ENG DATA SEE  
 ORIGINAL DEDICATION PLAT IN  
 BOOK 20, PAGE 62 OF RECORDS.

SE CORNER OF SEC. 36