

PART OF S.E. 1/4 SEC. 26, T.8N., R.2W., S.L.B.M.

CIRCLE "R" INDUSTRIAL PARK SUBDIVISION


TAXING UNIT 27

IN WEST HAVEN CITY

PREFIX 15-131

SCALE 1"=50'

SEE PAGE 132

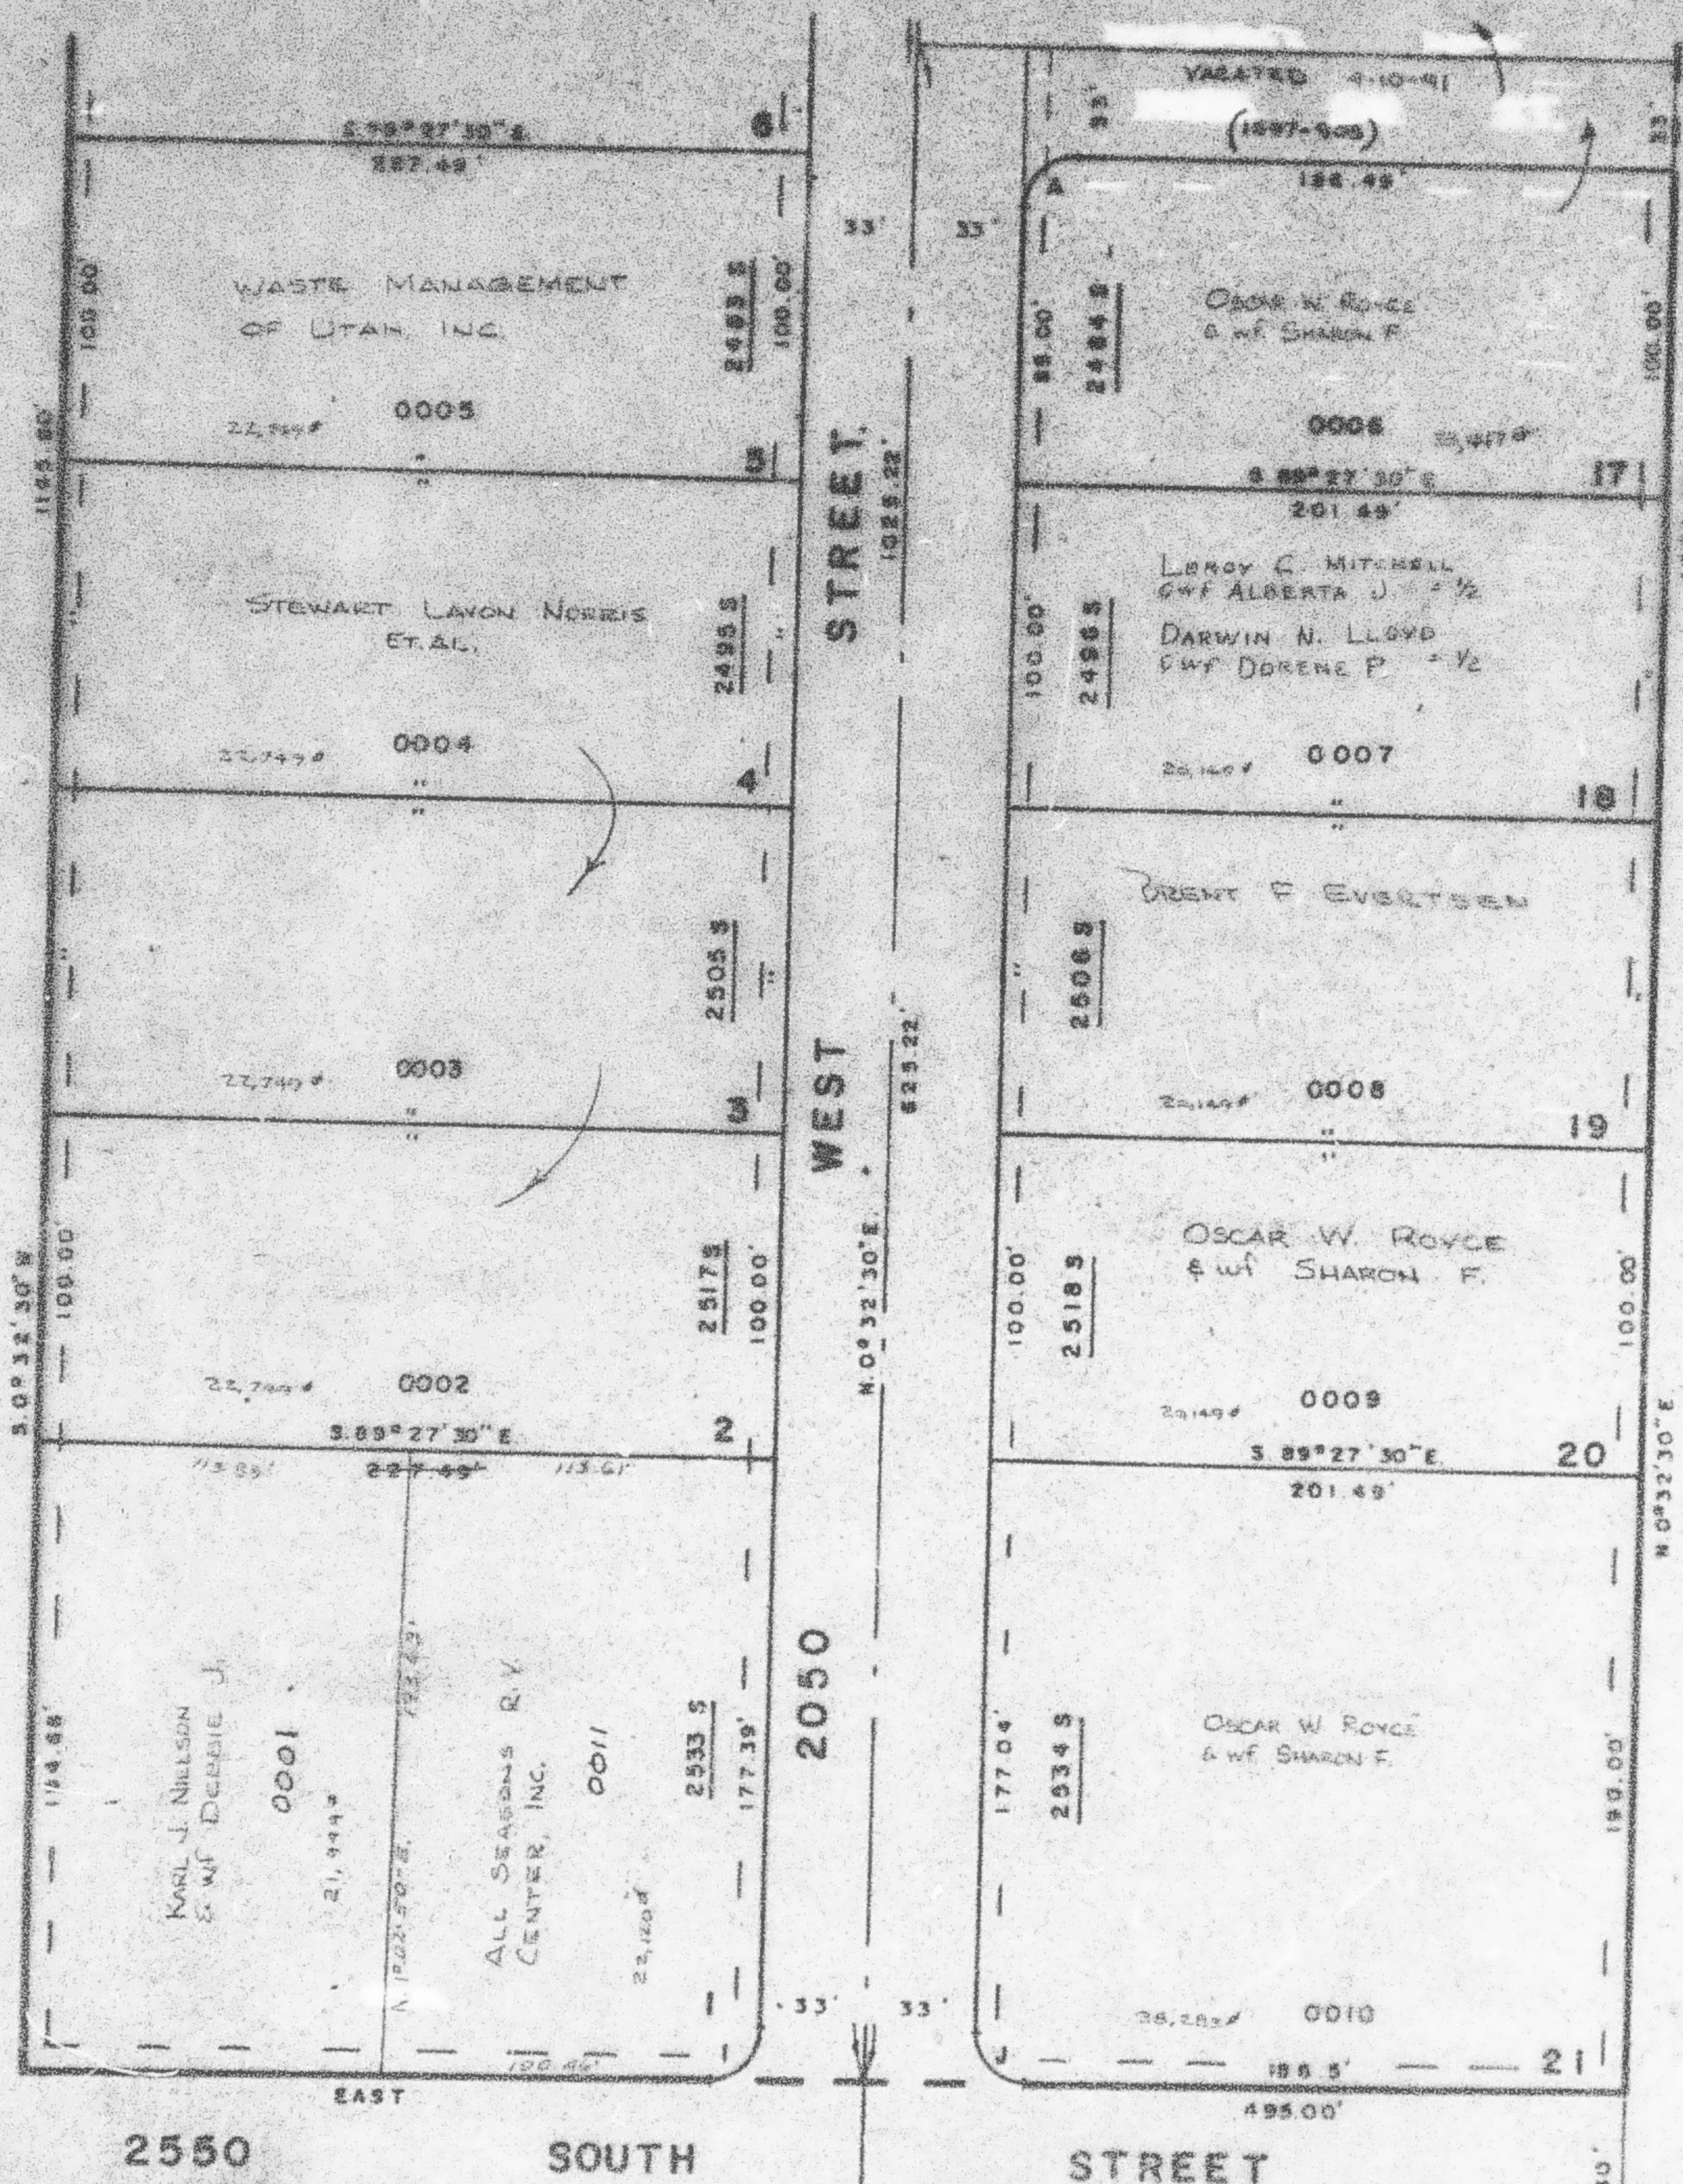

SEE PAGE 72

SEE PAGE 73

CURVE DATA

A	I	J
A=80°	90°27'30"	89°27'30"
R=15.0'	15.0'	15.0'
L=23.56'	23.70'	23.42'

ALL UTILITY EASEMENTS ARE 7' WIDE UNLESS OTHERWISE NOTED

FOR COMPLETE ENG. DATA SEE ORIG. DED. PLAT IN BOOK 20, PAGE 69

SEE PAGE 95

825.00' WEST
S.E. COR. SEC. 26

W.F.J. 8-77