

131


TAXING UNIT: 277

IN WEST HAVEN CITY

PREFIX : 15 - 131

SCALE 1" = 50'

SEE PAGE 132

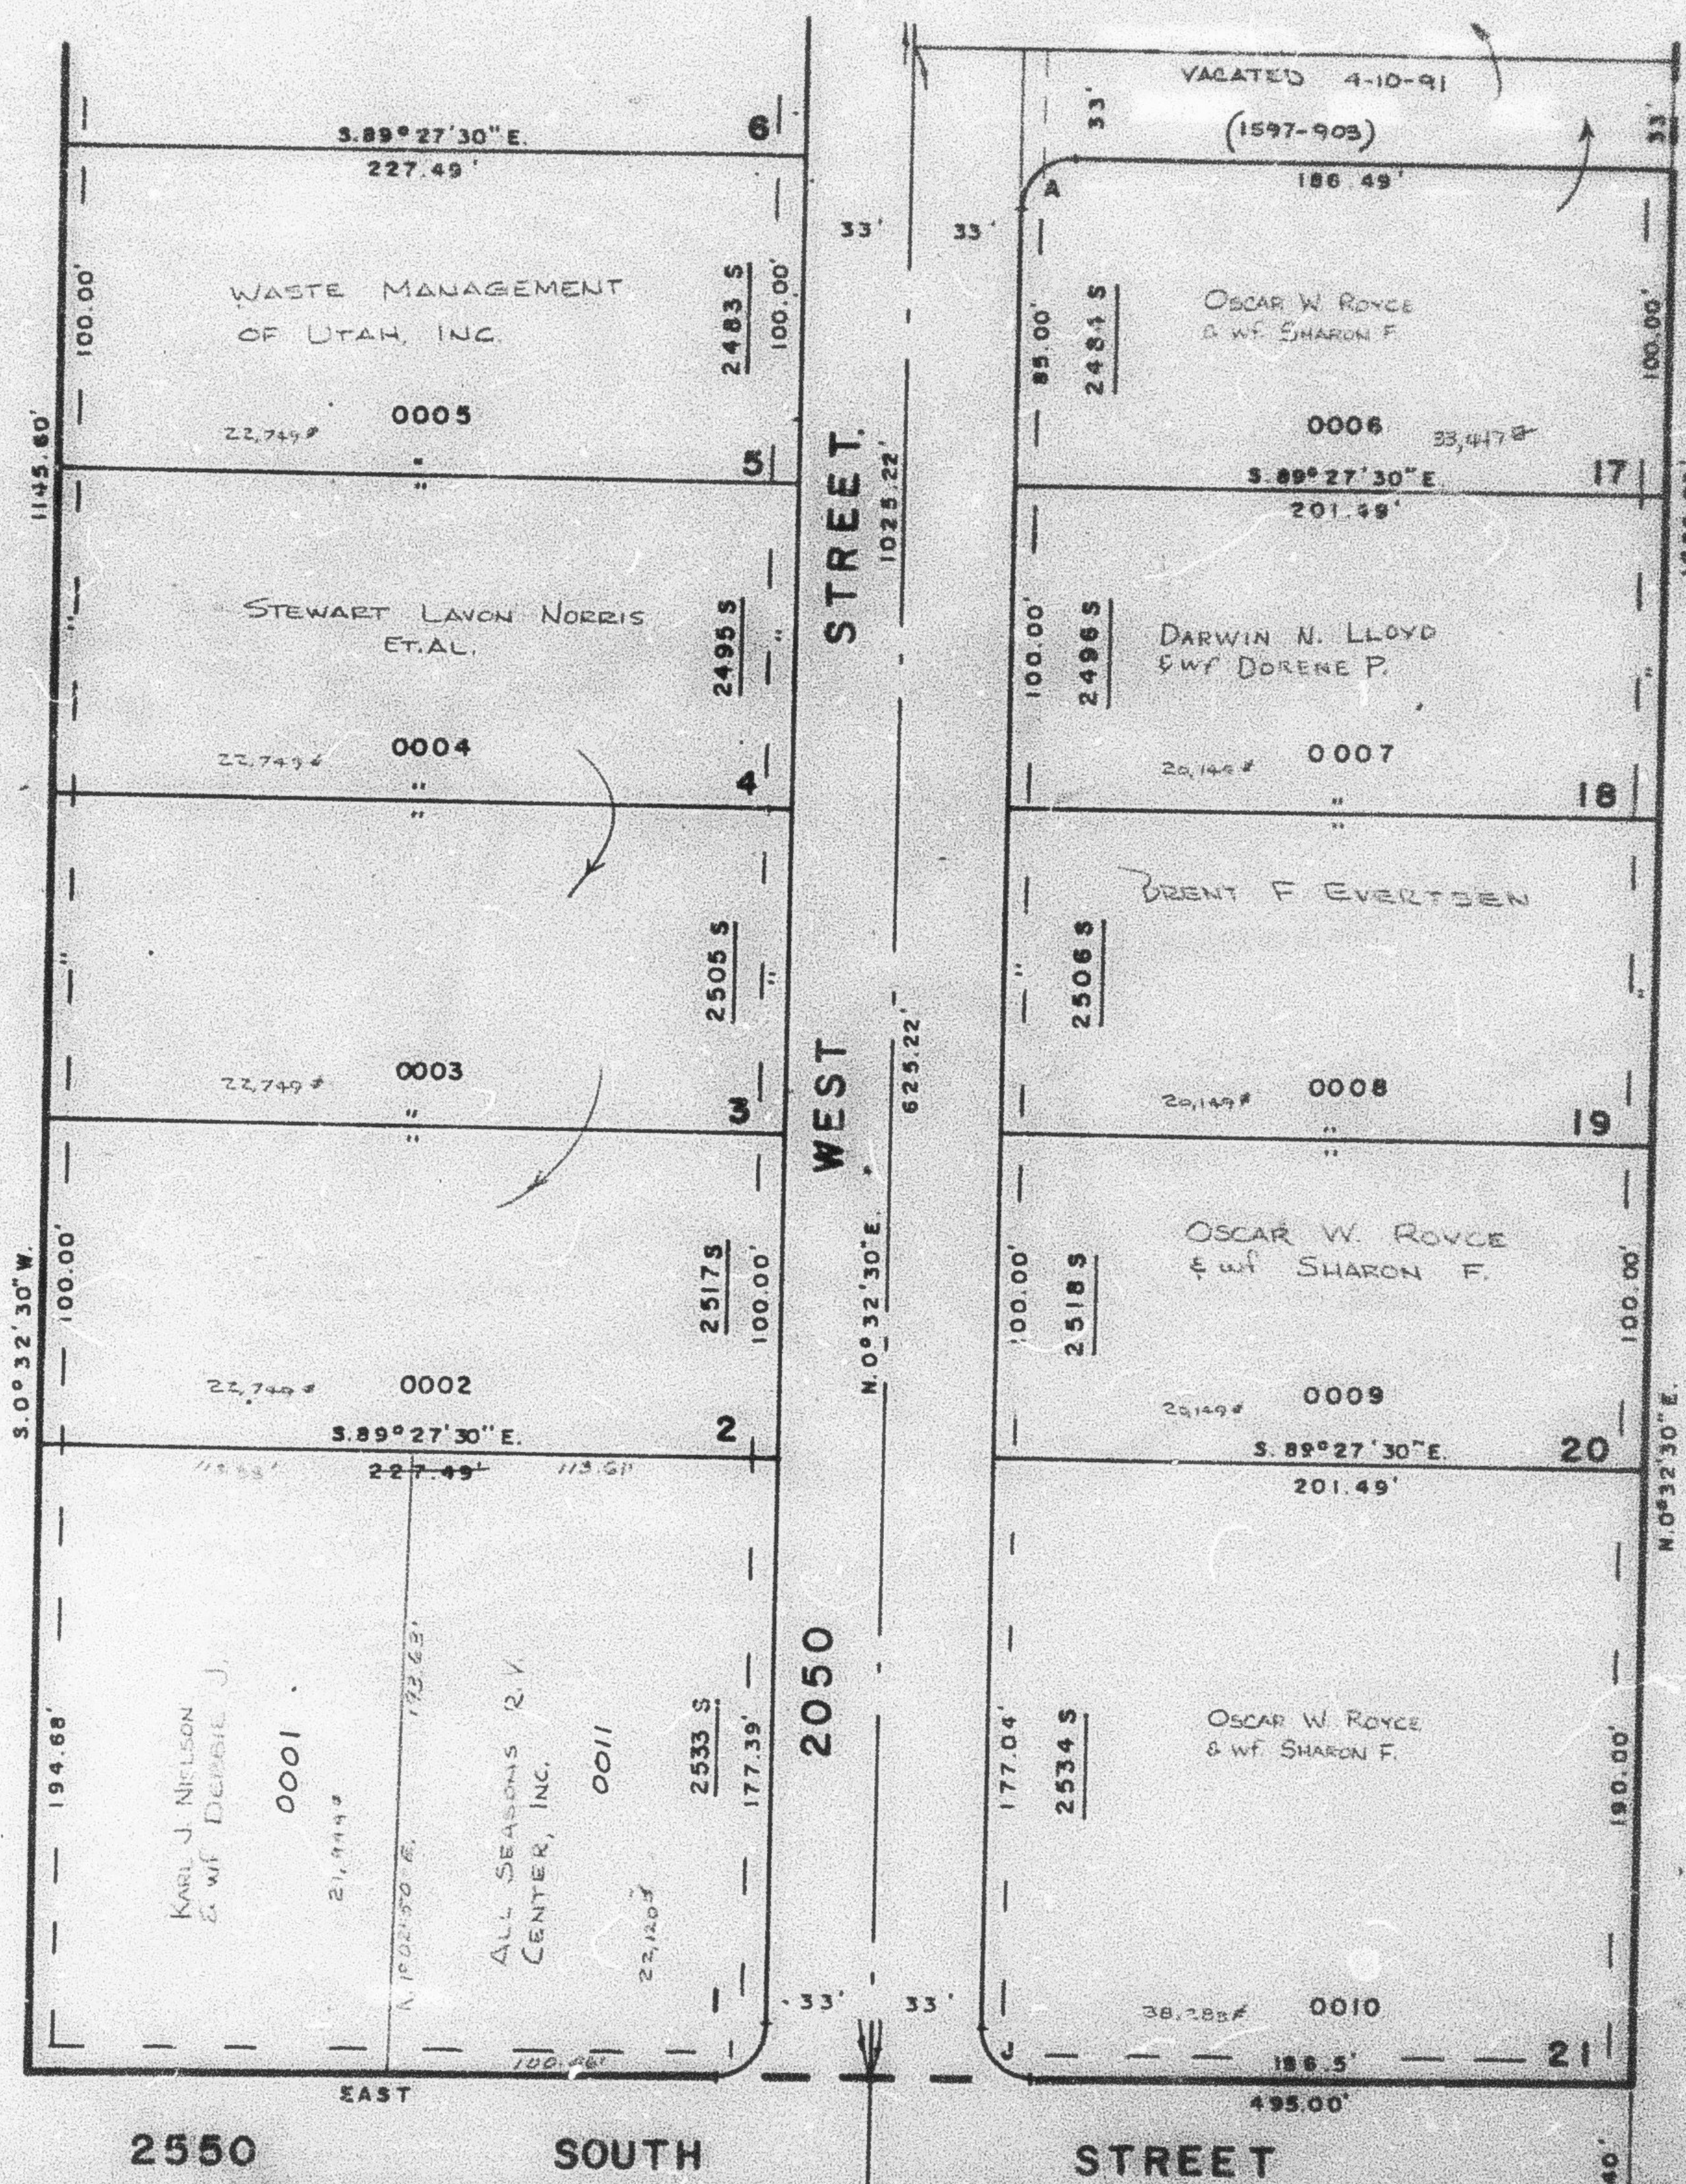

SEE PAGE 73

CURVE DATA

A	I	J
$\lambda = 90^\circ$	$90^\circ 32' 30''$	$89^\circ 27' 30''$
$B = 15.0'$	$15.0'$	$15.0'$
$L = 23.56'$	$23.70'$	$23.42'$

ALL UTILITY EASEMENTS ARE
7' WIDE UNLESS OTHERWISE
NOTED

FOR COMPLETE ENG. DATA
SEE ORIG. DED. PLAT IN
BOOK 20, PAGE 88

3. E. CO
SEC. 2

8280
W 127

TO THE

SEE PAGE 72

SEE PAGE 95

15