

PART OF S. E. 1/4 SEC. 26, T.6 N., R.2 W., S. L. B. & M.

CIRCLE "R" INDUSTRIAL PARK SUBDIVISION

131


TAXING UNIT 277

IN WEST HAVEN CITY

PREFIX 15-131

SCALE 1" = 50'

SEE PAGE 132

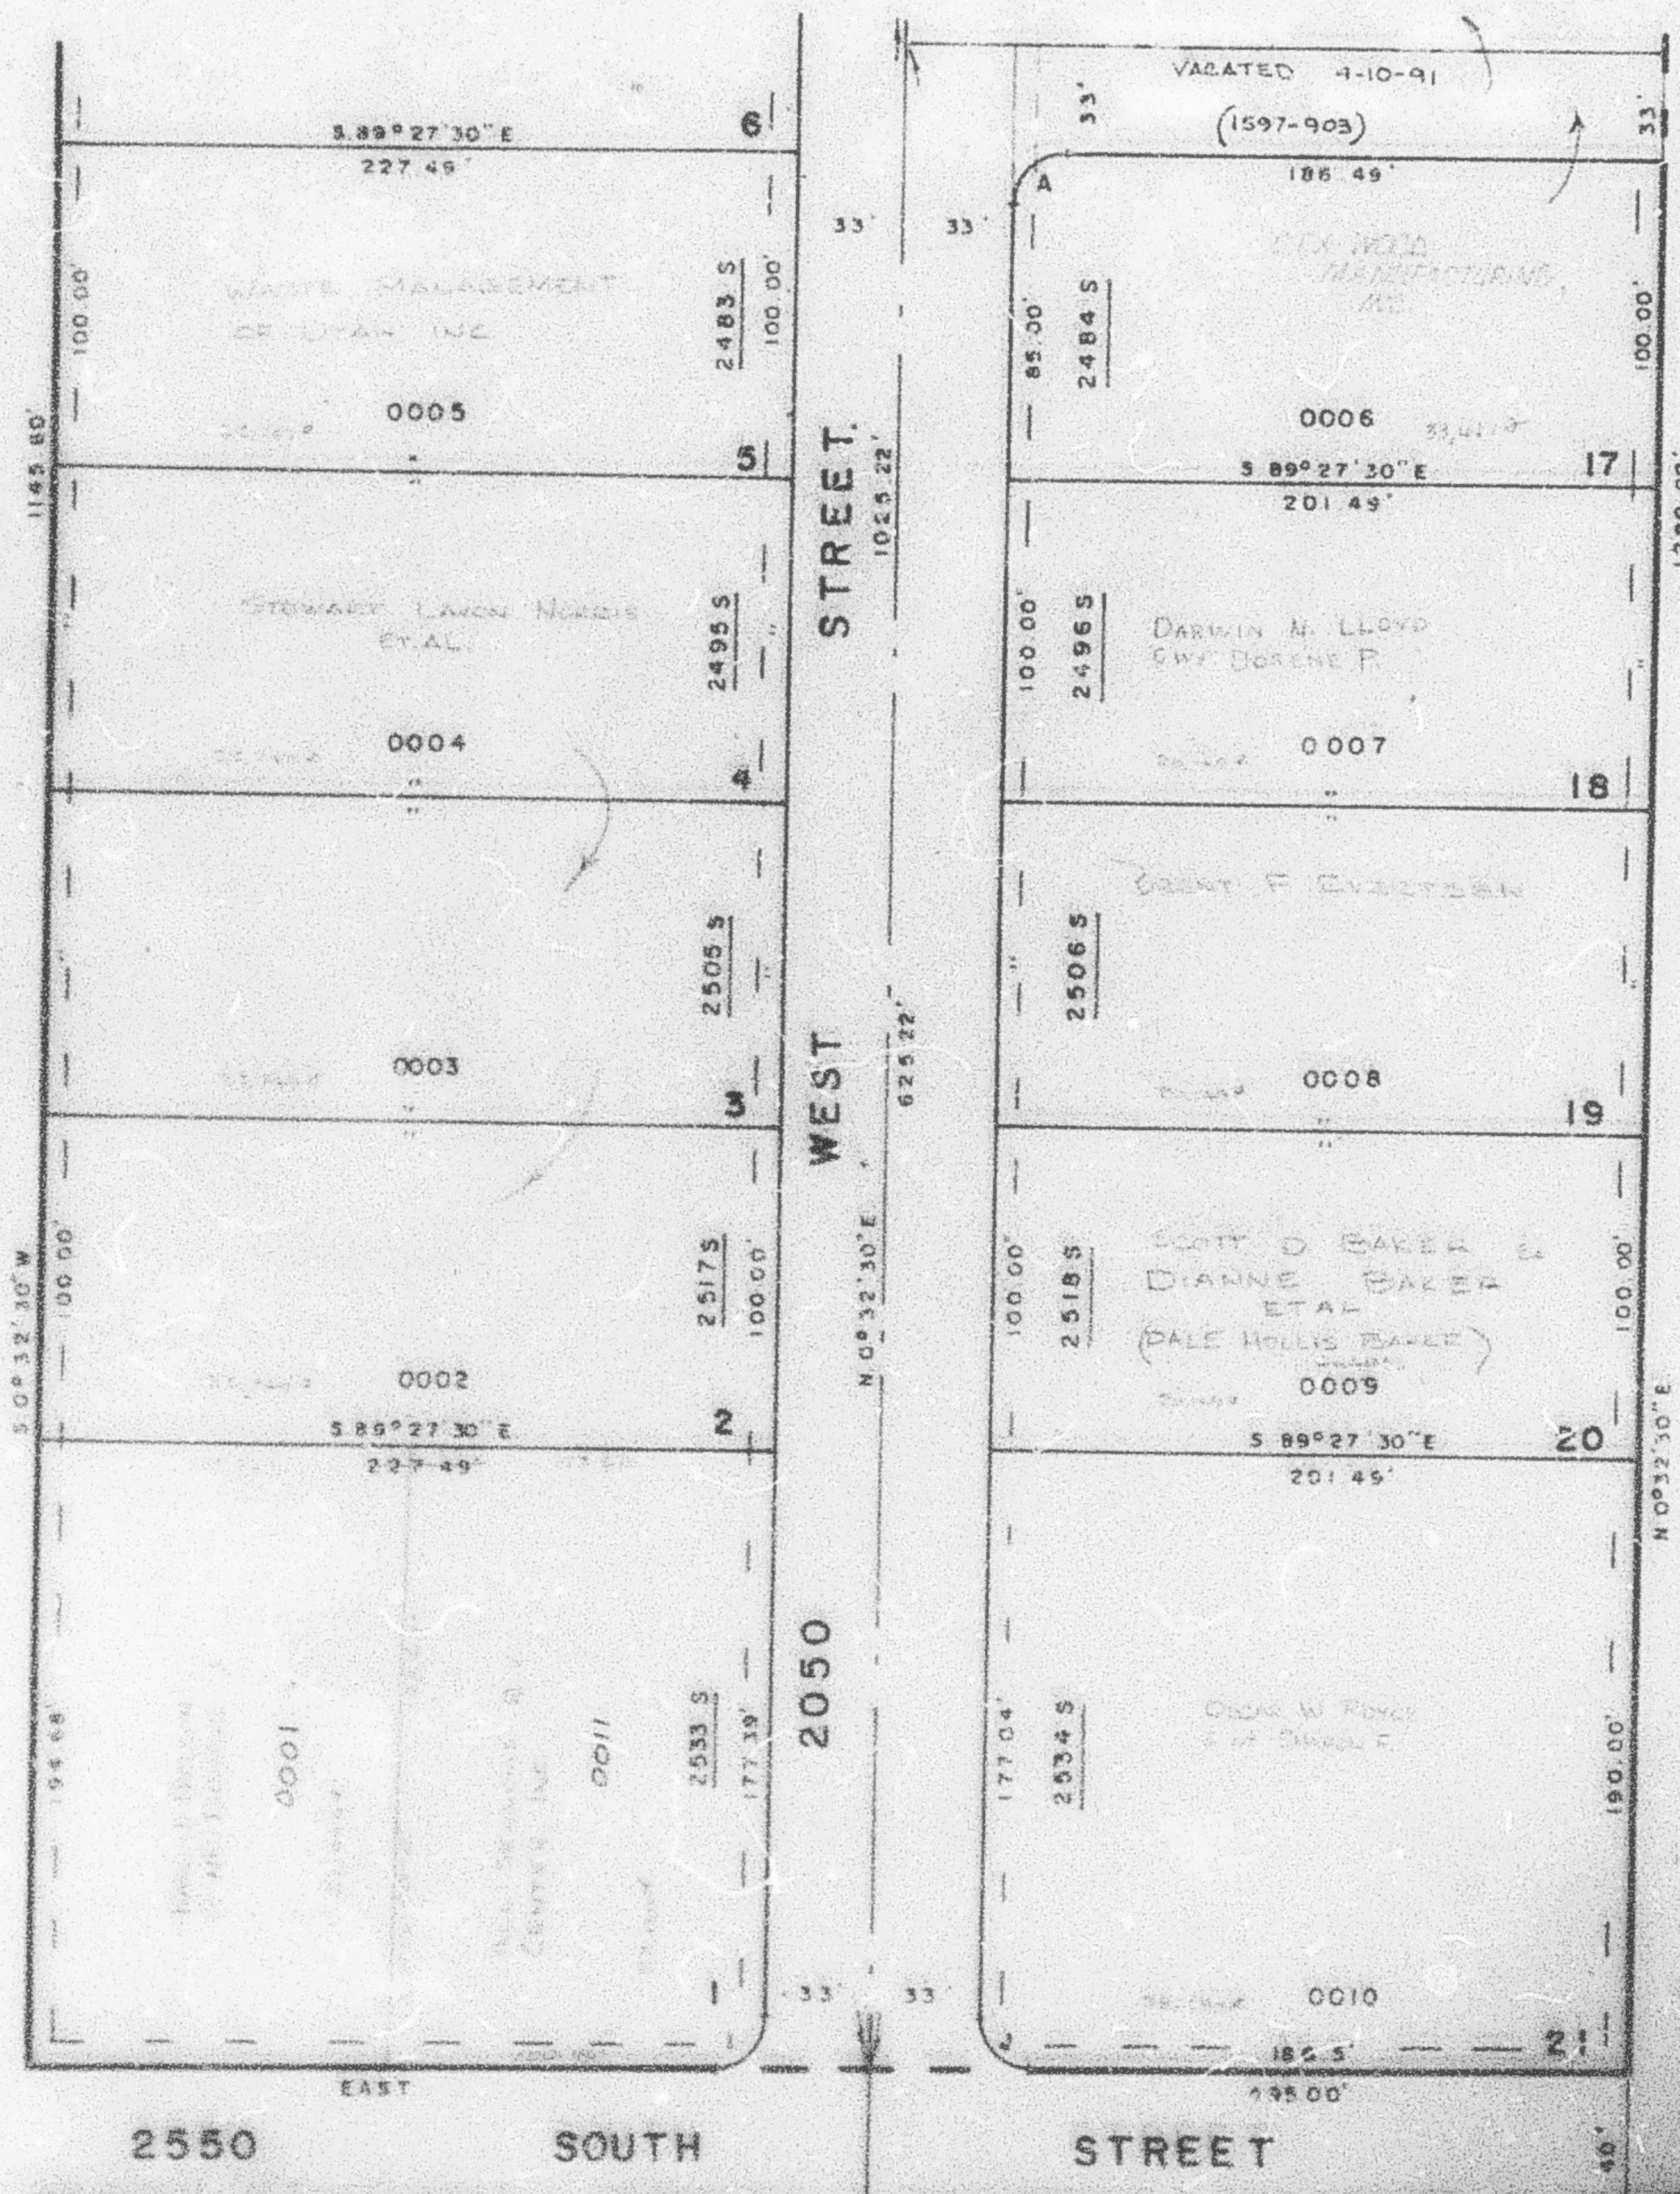

SEE PAGE 73

CURVE DATA

A	I	J
Δ = 90°	90° 32' 30"	89° 27' 30"
R = 15.0'	15.0'	15.0'
L = 23.56'	23.70'	23.42'

ALL UTILITY EASEMENTS ARE
7' WIDE UNLESS OTHERWISE
NOTED

FOR COMPLETE ENG. DATA
SEE ORIG. DED. PLAT IN
BOOK 20, PAGE 69

SEE PAGE 72