


PART OF S.E. 1/4 OF SEC. 26, T.6N., R.2W., S.L.B. & M.
CIRCLE "R" INDUSTRIAL PARK SUBDIVISION

IN WEST HAVEN CITY

TAXING UNIT: 277

SCALE 1" = 50'

SEE PAGE 132

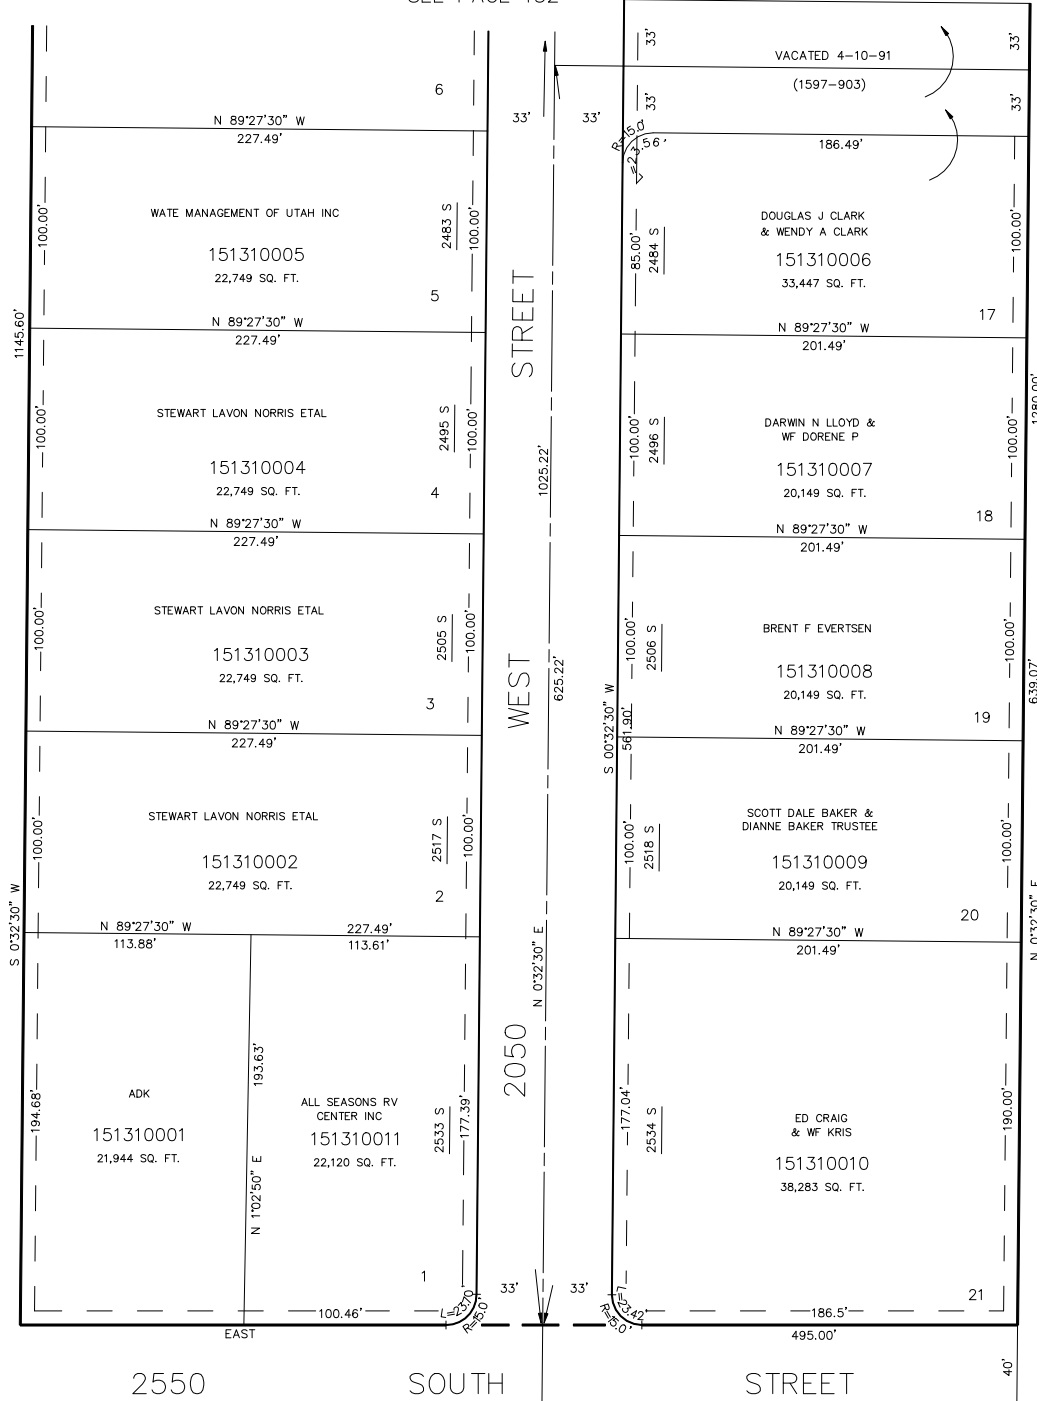

SEE PAGE 73

7' UTILITY & DRAINAGE EASEMENTS EACH
SIDE OF PROPERTY LINES AS INDICATED
BY DASHED LINES EXCEPT AS OTHERWISE
SHOWN.

FOR COMPLETE ENG. DATA SEE
ORIGINAL DEDICATION PLAT IN
BOOK 20, PAGE 69 OF RECORDS.

SE COR OF
SEC. 26

825.00'
WEST

SEE PAGE 72