

PART OF S.E. 1/4 SEC. 26, T.6N., R.2W., S.L.B. & M. CIRCLE "R" INDUSTRIAL PARK SUBDIVISION

TAXING UNIT: 124

IN WEBER COUNTY

SCALE 1" = 80'

132

PREFIX: 15-132

PAGE 133 OMITTED


EXCEPT WHERE OTHERWISE SHOWN
ALL LOTS OWNED BY:
OSCAR W. ROYCE
SHARON F. ROYCE

SEE PAGE 72

SEE PAGE 72

SEE PAGE 73

CURVE DATA		
A	B	C
A = 90°	79°48'34"	116°40'54"
R = 15'	15'	50.00'
L = 23.56'	20.89'	101.82'
D	E	F
A = 54°01'22"	5°43'46"	34°11'39"
R = 50.00'	150.00'	50.00'
L = 47.14'	15.00'	29.84'
G	H	K
A = 98°38'14"	40°25'03"	38°40'14"
R = 50.00'	50.00'	150.00'
L = 94.33'	35.27'	96.0'

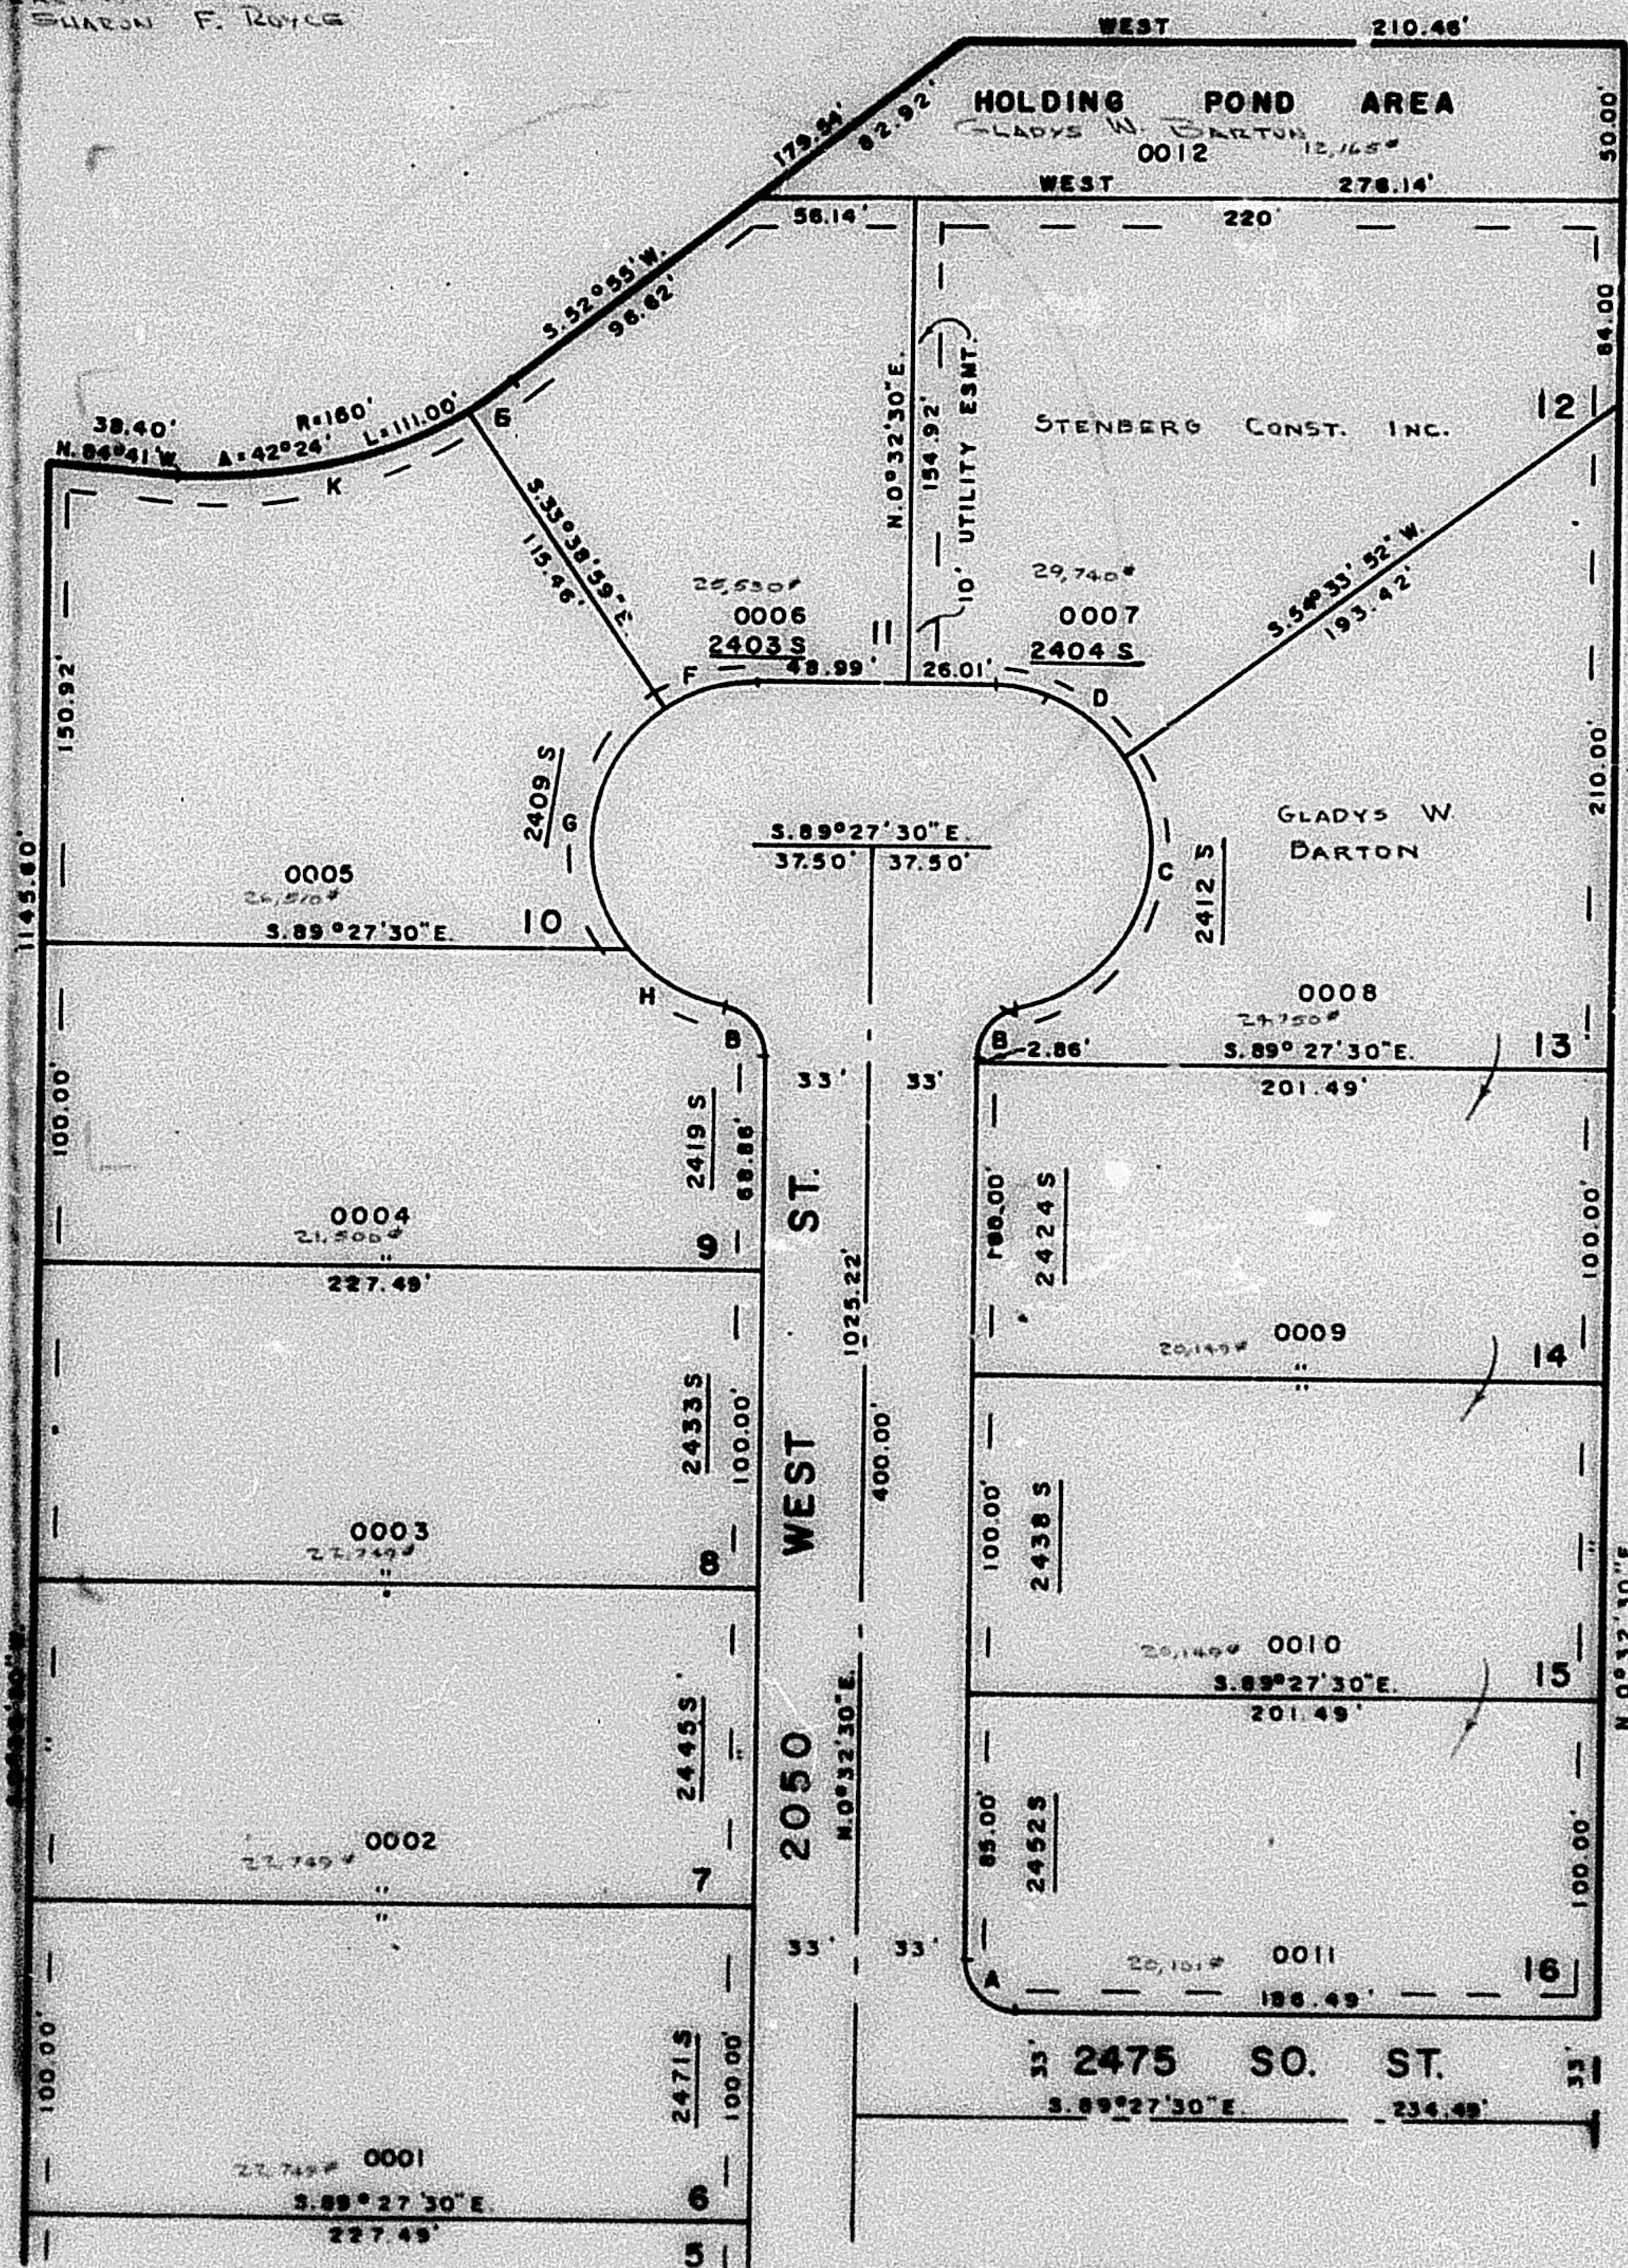

ALL UTILITY EASEMENTS
ARE 7' WIDE UNLESS
OTHERWISE NOTED

FOR COMPLETE ENG. DATA
SEE ORIG. DED. PLAT IN
BOOK 20, PAGE 69

SEE PAGE 131

W.F.J. 8-77