

PART OF S.E. 1/4 SEC. 26, T.6N., R.2W., S.L.B. & M.
CIRCLE "R" INDUSTRIAL PARK SUBDIVISION

132

TAXING UNIT 277,286


IN WEST HAVEN CITY

PREFIX 15-132
 PAGE 133 OMITTED

SCALE 1"=60'

EXCEPT WHERE OTHERWISE SHOWN
 ALL LOTS OWNED BY:
 OSCAR W. ROYCE
 SHARON F. ROYCE

SEE PAGE 72

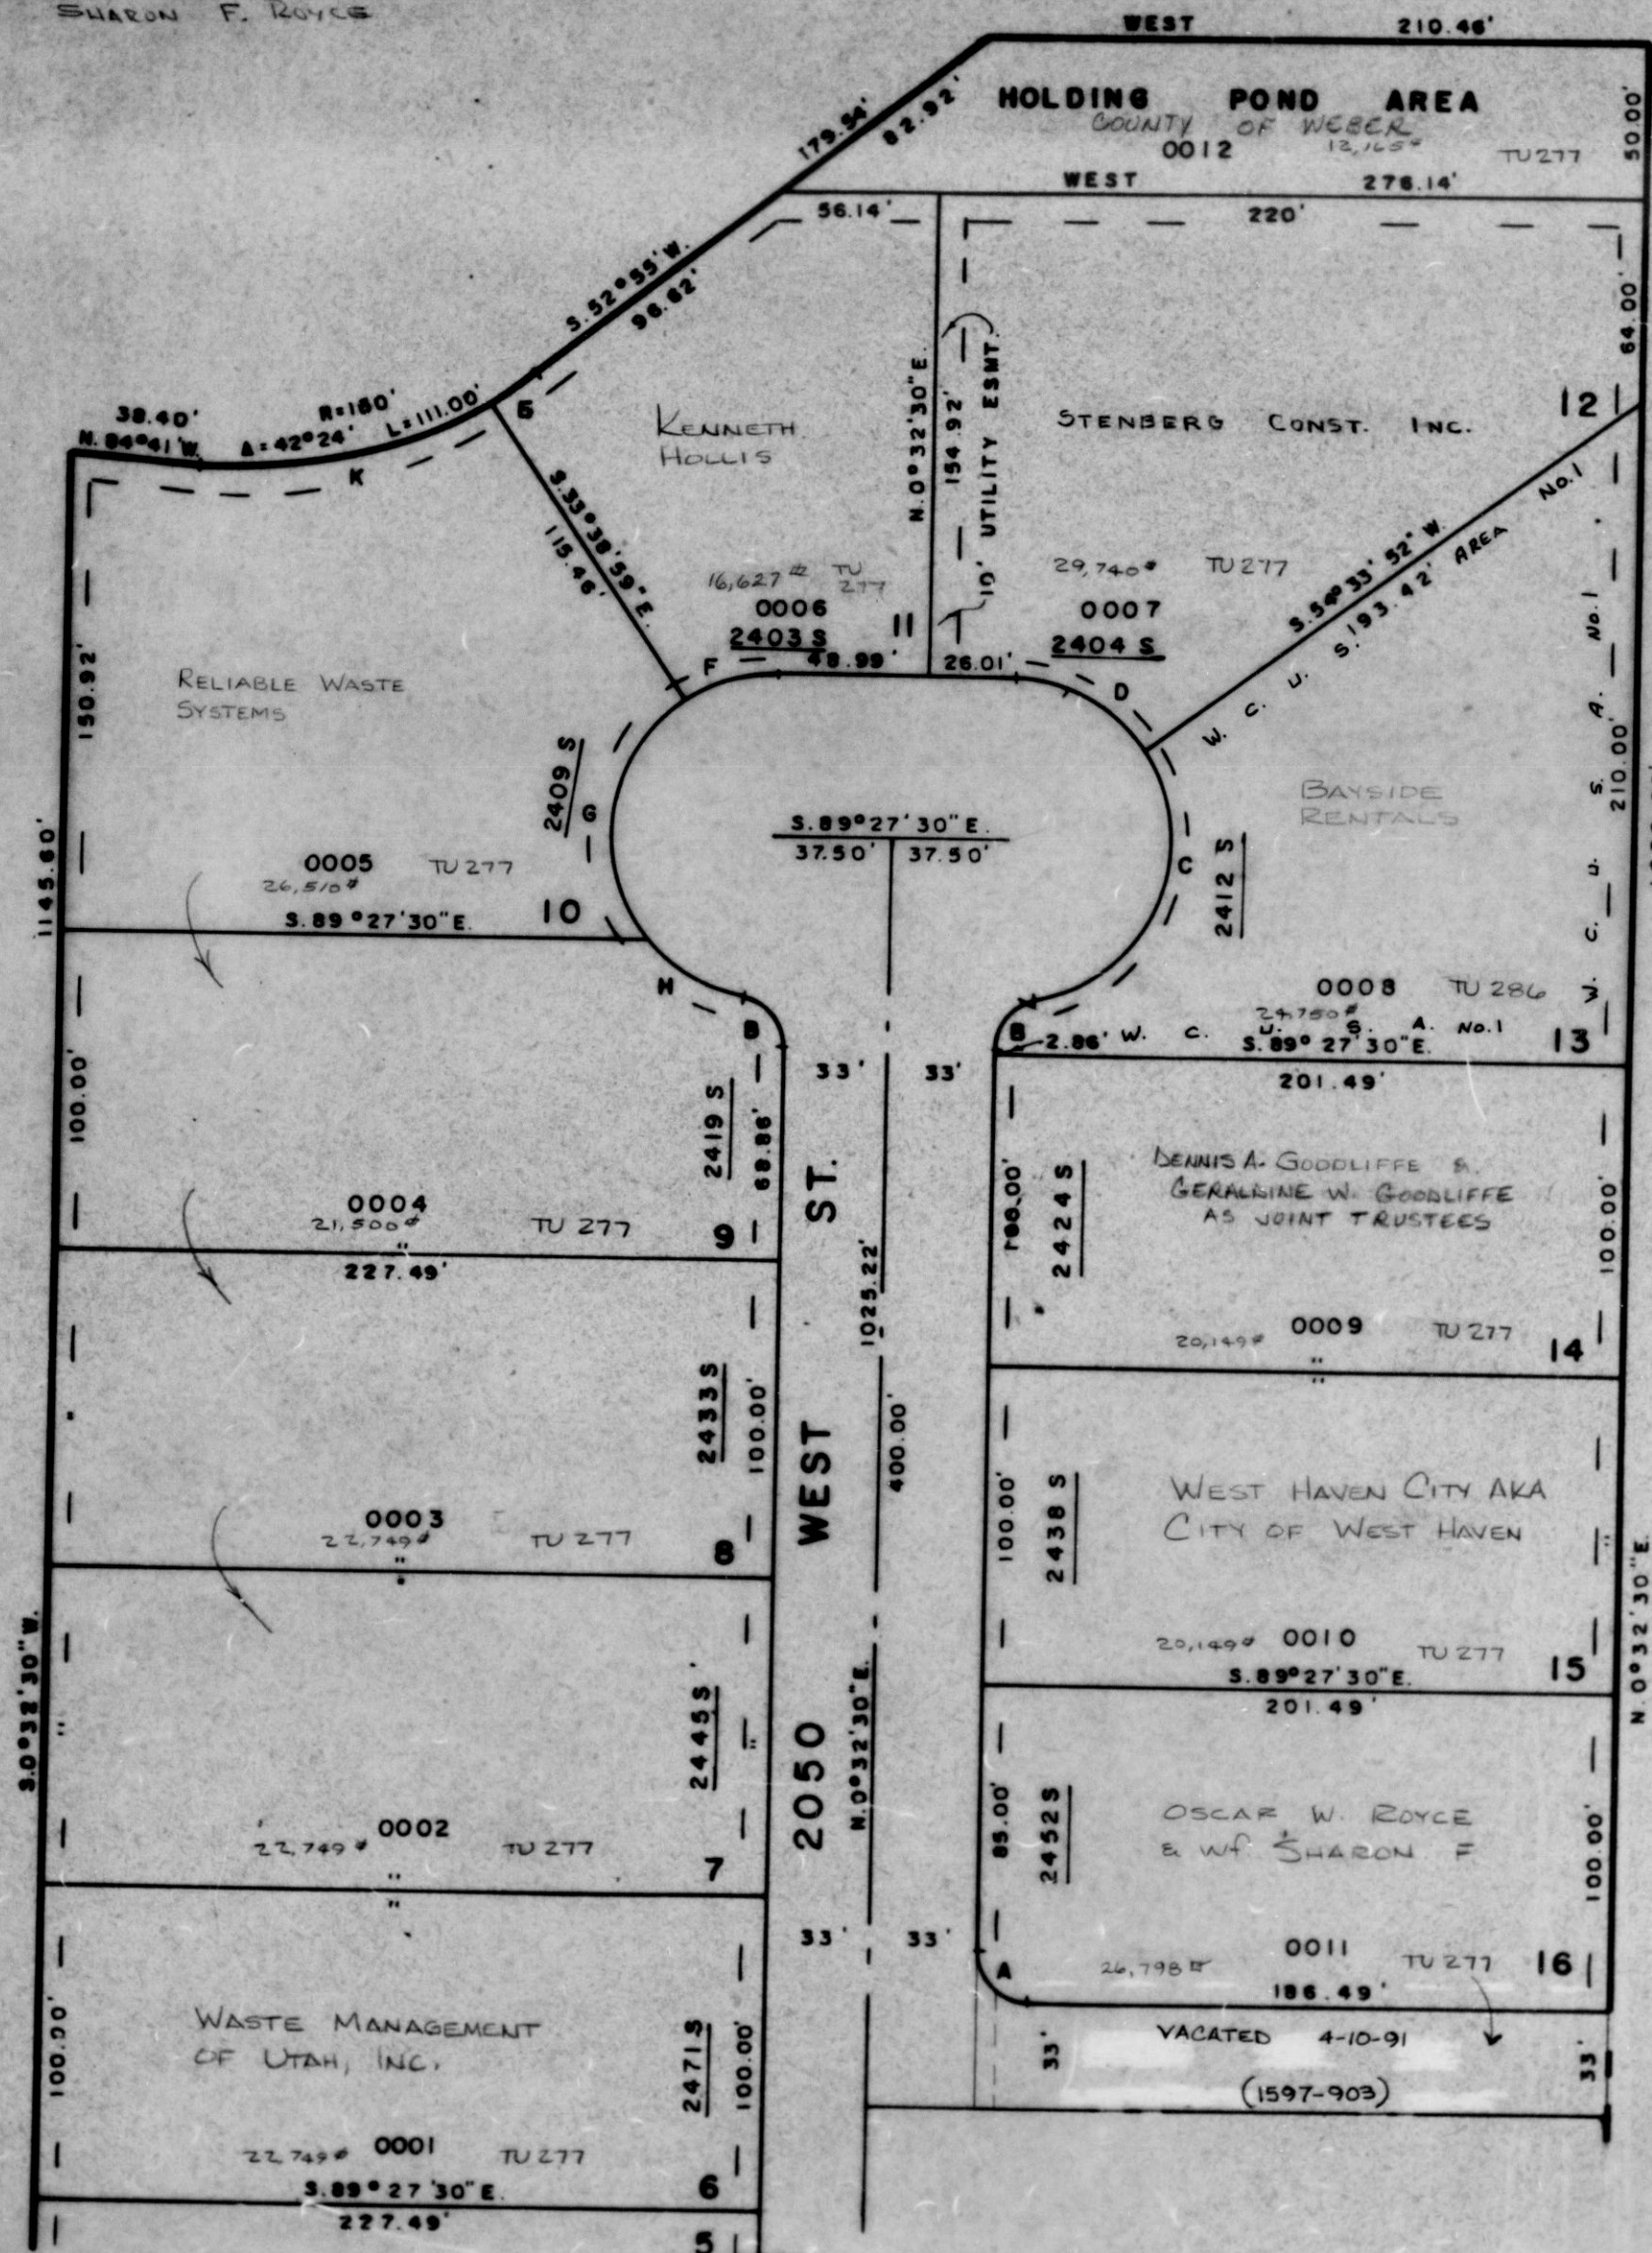

SEE PAGE 72

CURVE DATA		
A	B	C
A = 90°	79°48'34"	116°40'54"
R = 15'	15'	50.00'
L = 23.56'	20.89'	101.82'
D	E	F
A = 54°01'22"	5°43'46"	34°11'39"
R = 50.00'	150.00'	50.00'
L = 47.14'	15.00'	29.84'
G	H	K
A = 98°38'14"	40°25'03"	38°40'14"
R = 50.00'	50.00'	150.00'
L = 84.33'	35.27'	98.0'

SEE PAGE 73

ALL UTILITY EASEMENTS
 ARE 7' WIDE UNLESS
 OTHERWISE NOTED

FOR COMPLETE ENG. DATA
 SEE ORIG. DED. PLAT IN
 BOOK 20, PAGE 69

15

SEE PAGE 131

W.F.J. 8-77