

PART OF S.E. 1/4 SEC. 26, T.6N., R.2W., S.L.B. & M.

CIRCLE "R" INDUSTRIAL PARK SUBDIVISION

132


TAXING UNIT 277

IN WEST HAVEN CITY

SCALE 1" = 80'

PREFIX 15-132
Page 132 Cont'd

SEE PAGE 72

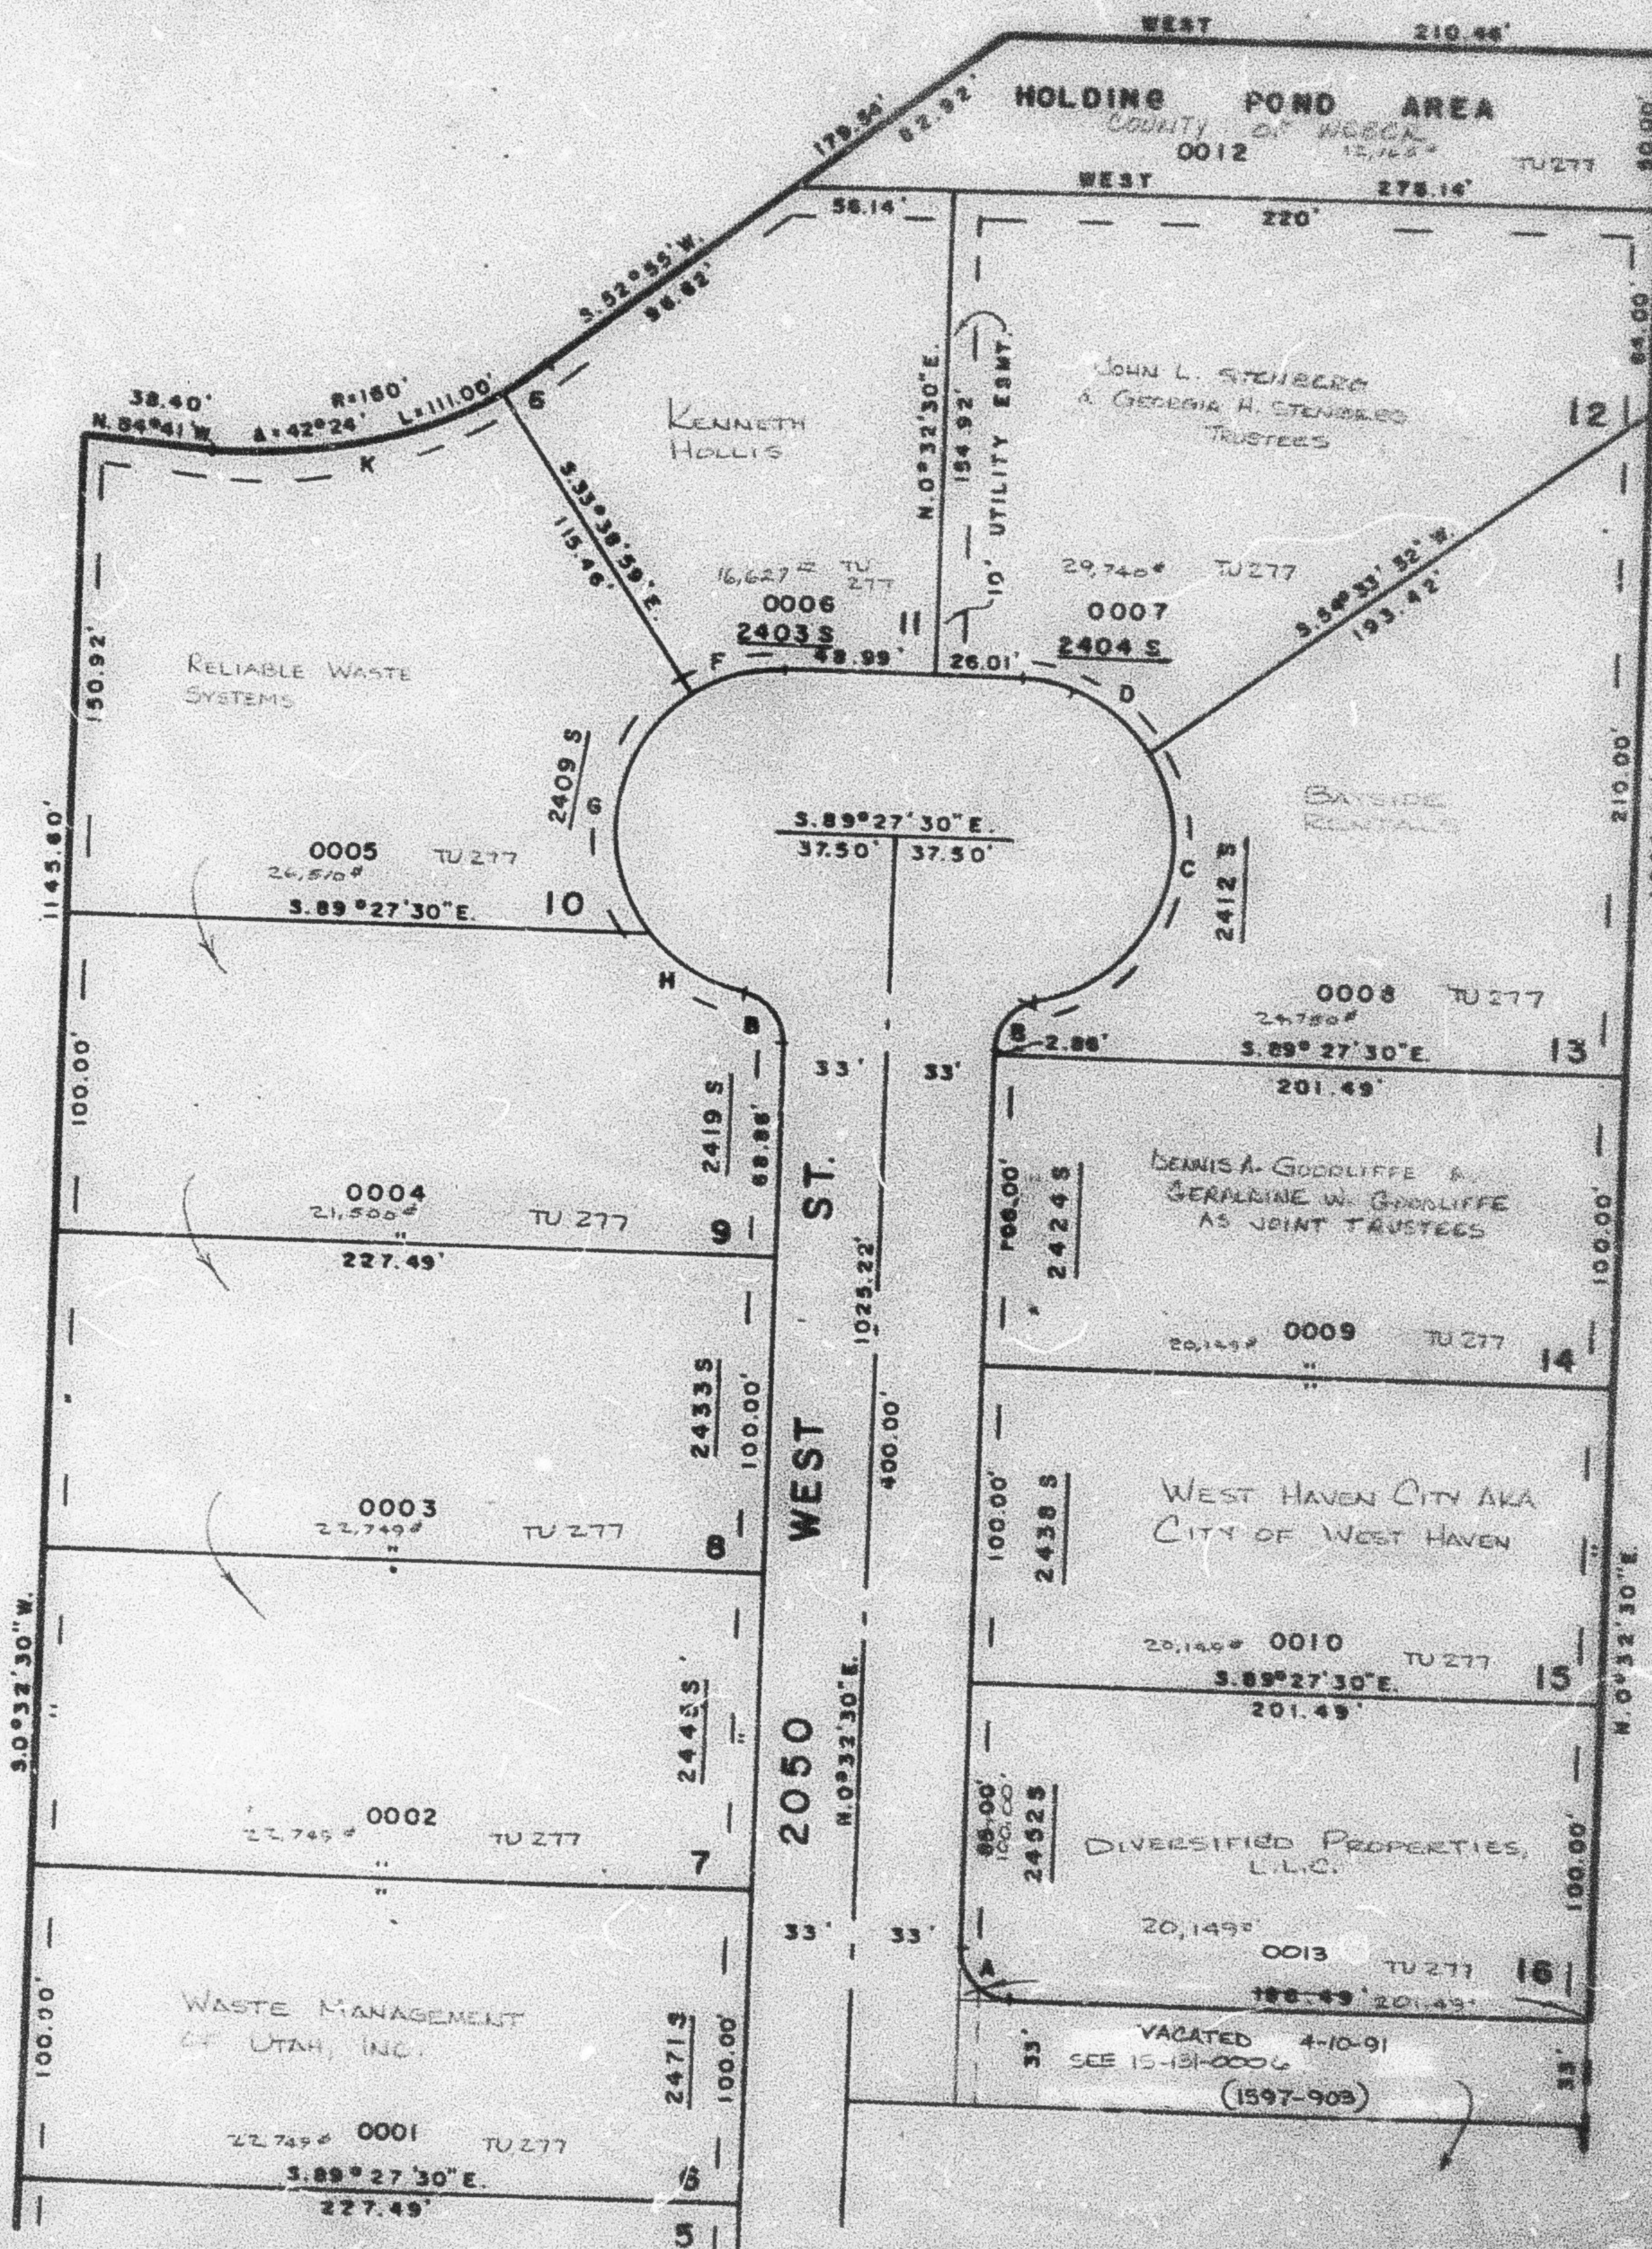

SEE PAGE 72

SEE PAGE 73

CURVE DATA

A	B	C
Δ = 90°	79°48'34"	116°40'54"
R = 15'	15'	50.00'
L = 23.56'	20.89'	101.82'

D	E	F
Δ = 54°01'22"	5°43'48"	34°11'39"
R = 50.00'	150.00'	50.00'
L = 47.14'	15.00'	29.84'

G	H	K
Δ = 96°38'14"	40°25'03"	36°40'14"
R = 50.00'	50.00'	150.00'
L = 84.33'	35.27'	98.0'

ALL UTILITY EASEMENTS ARE 7' WIDE UNLESS OTHERWISE NOTED

FOR COMPLETE ENG. DATA SEE ORIG. DES. PLAT IN BOOK 20, PAGE 69

SEE PAGE 131