

PART OF S.E. 1/4 SEC. 26, T.6N., R.2W., S.L.B. & M.

CIRCLE "R" INDUSTRIAL PARK SUBDIVISION

132


TAXING UNIT 277

IN WEST HAVEN CITY

SCALE 1" = 60'

PREFIX 15-132
PAGE 133 OMITTED

SEE PAGE 72

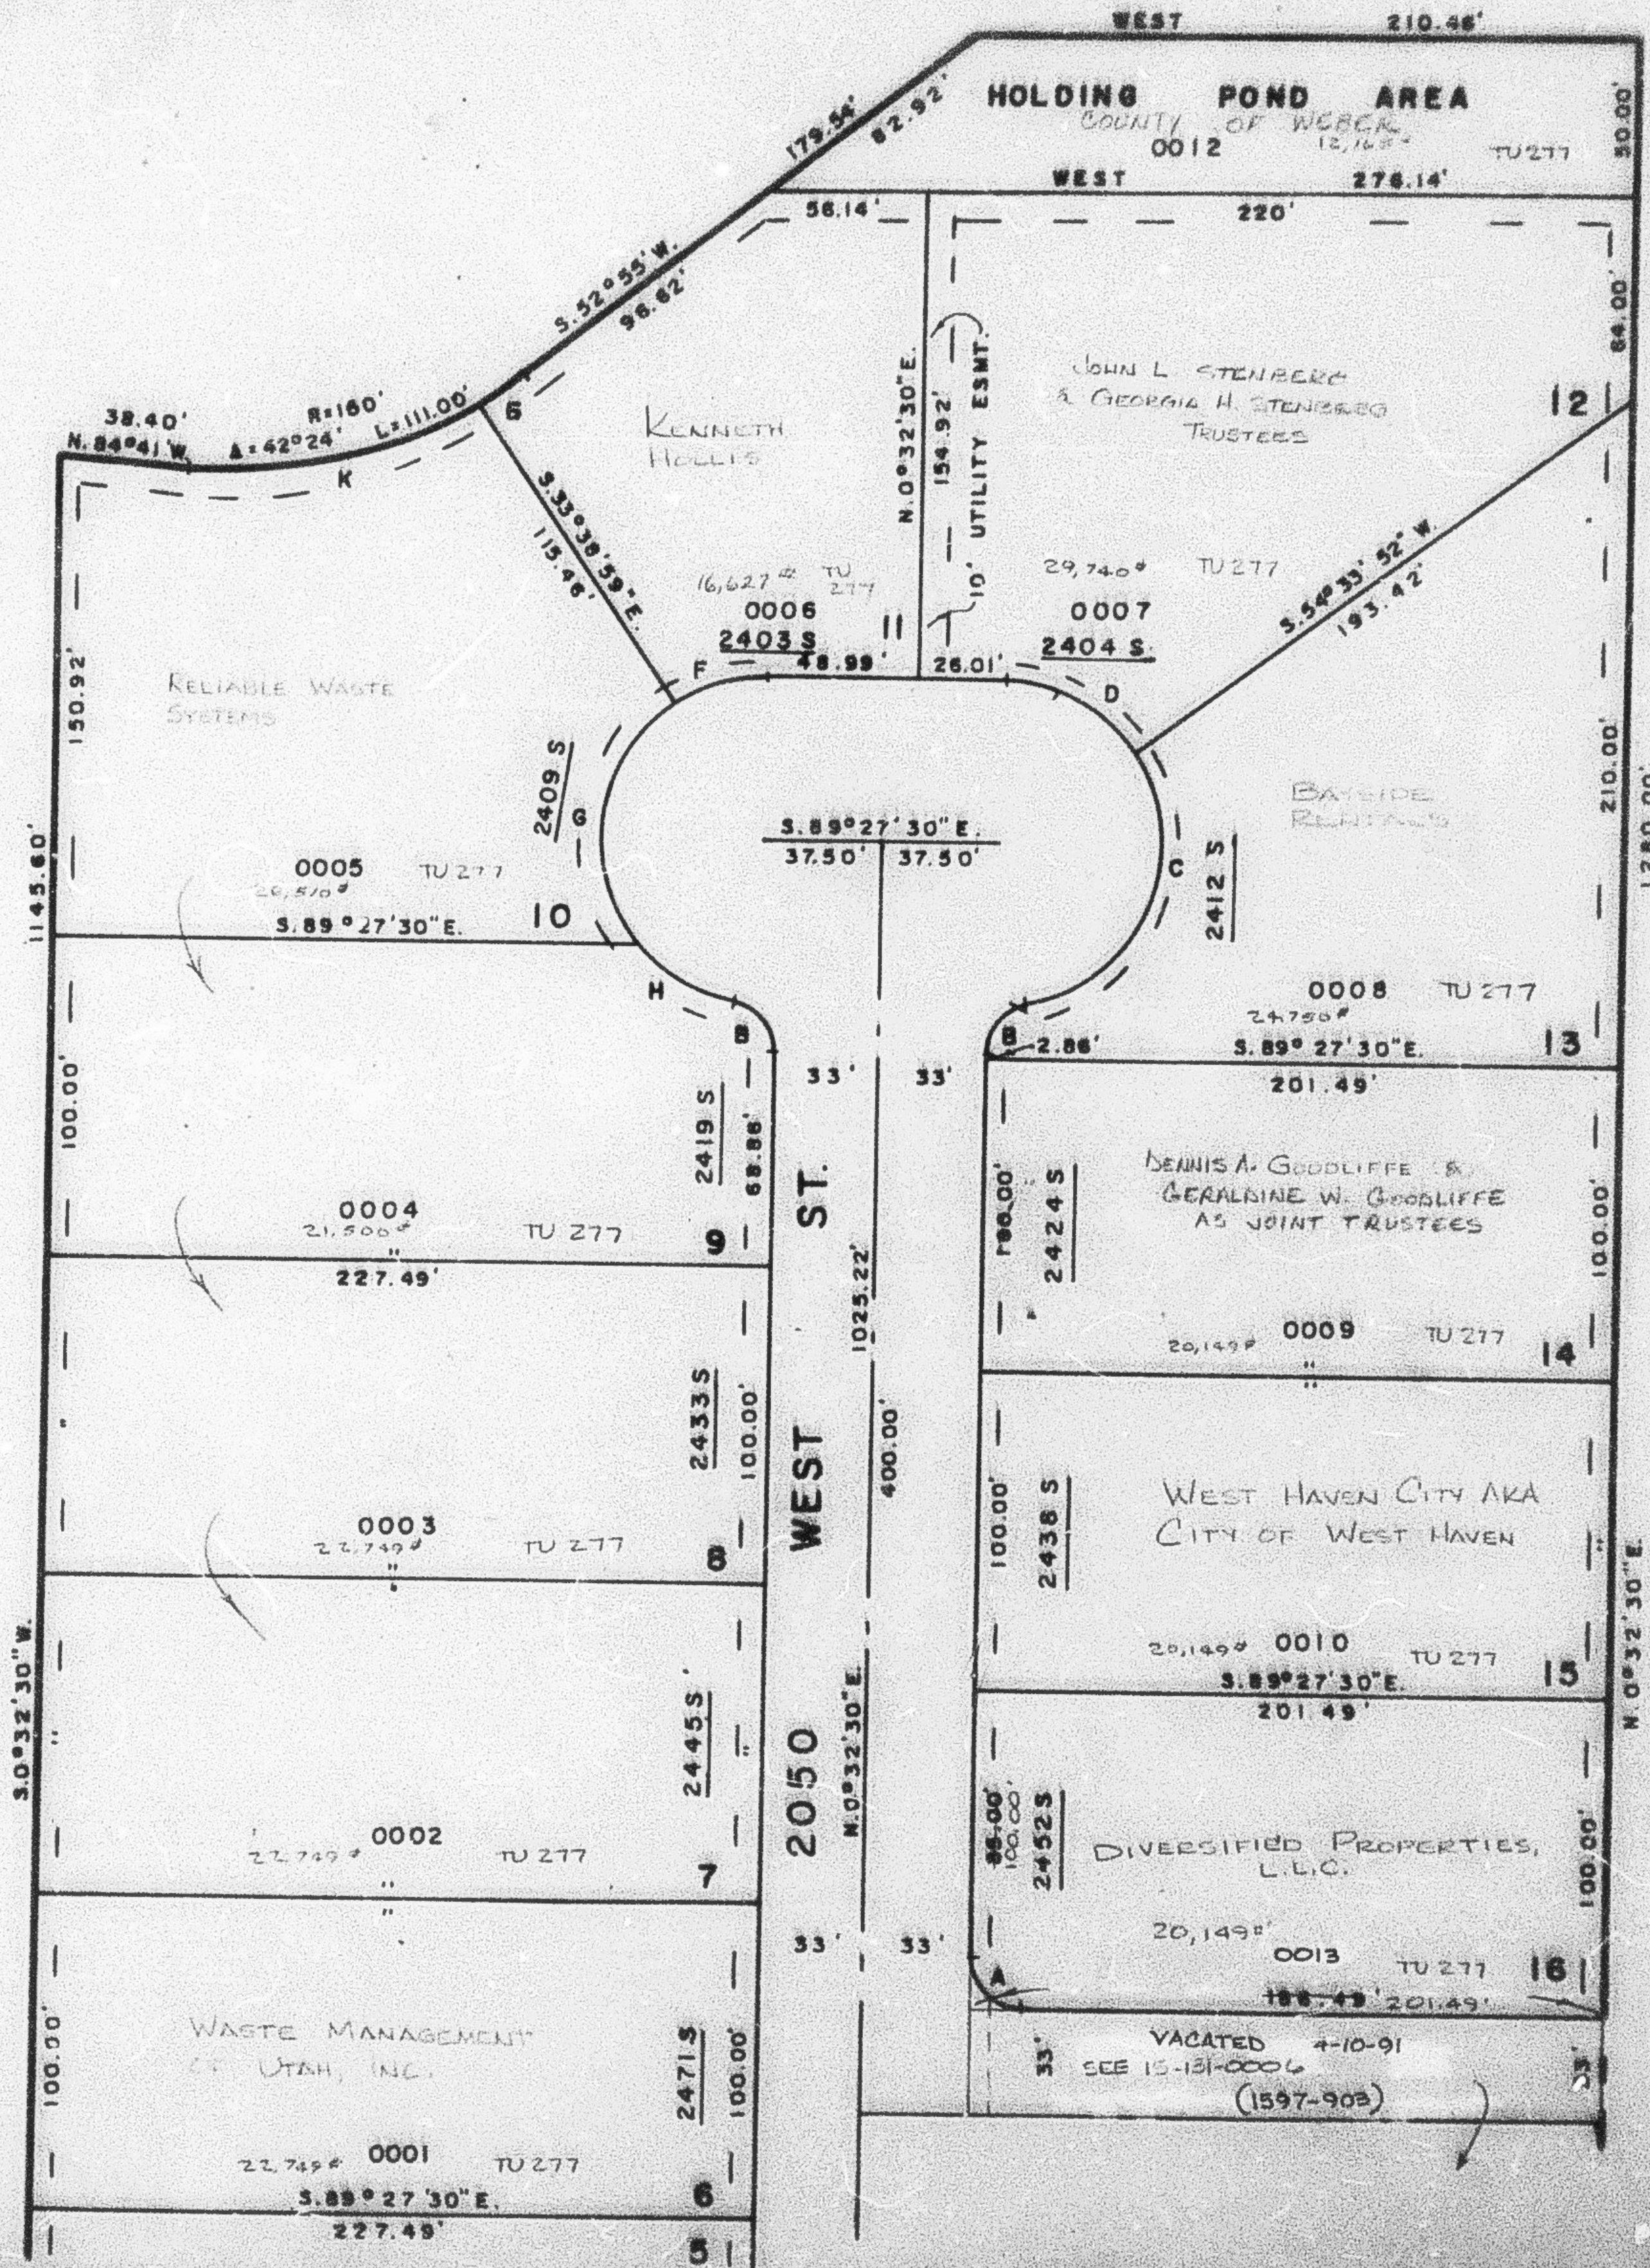

SEE PAGE 72

SEE PAGE 73

CURVE DATA

A	B	C
A = 90°	79° 48' 34"	116° 40' 54"
R = 15'	15'	50.00'
L = 23.56'	20.89'	101.82'

D	E	F
A = 54° 01' 22"	5° 43' 46"	34° 11' 39"
R = 50.00'	150.00'	50.00'
L = 47.14'	15.00'	29.84'

G	H	K
A = 96° 38' 14"	40° 25' 03"	36° 40' 14"
R = 50.00'	50.00'	150.00'
L = 84.33'	35.27'	96.0'

ALL UTILITY EASEMENTS
ARE 7' WIDE UNLESS
OTHERWISE NOTED

FOR COMPLETE ENG. DATA
SEE ORIG. DED. PLAT IN
BOOK 20, PAGE 89

SEE PAGE 131