

PART OF S.E. 1/4 SEC. 26, T.6N., R.2W., S.L.B. & M.

132

CIRCLE "R" INDUSTRIAL PARK SUBDIVISION


TAXING UNIT 277

IN WEST HAVEN CITY

SCALE 1" = 50'

PREFIX 15-132
PAGE 133 OMITTED

SEE PAGE 72

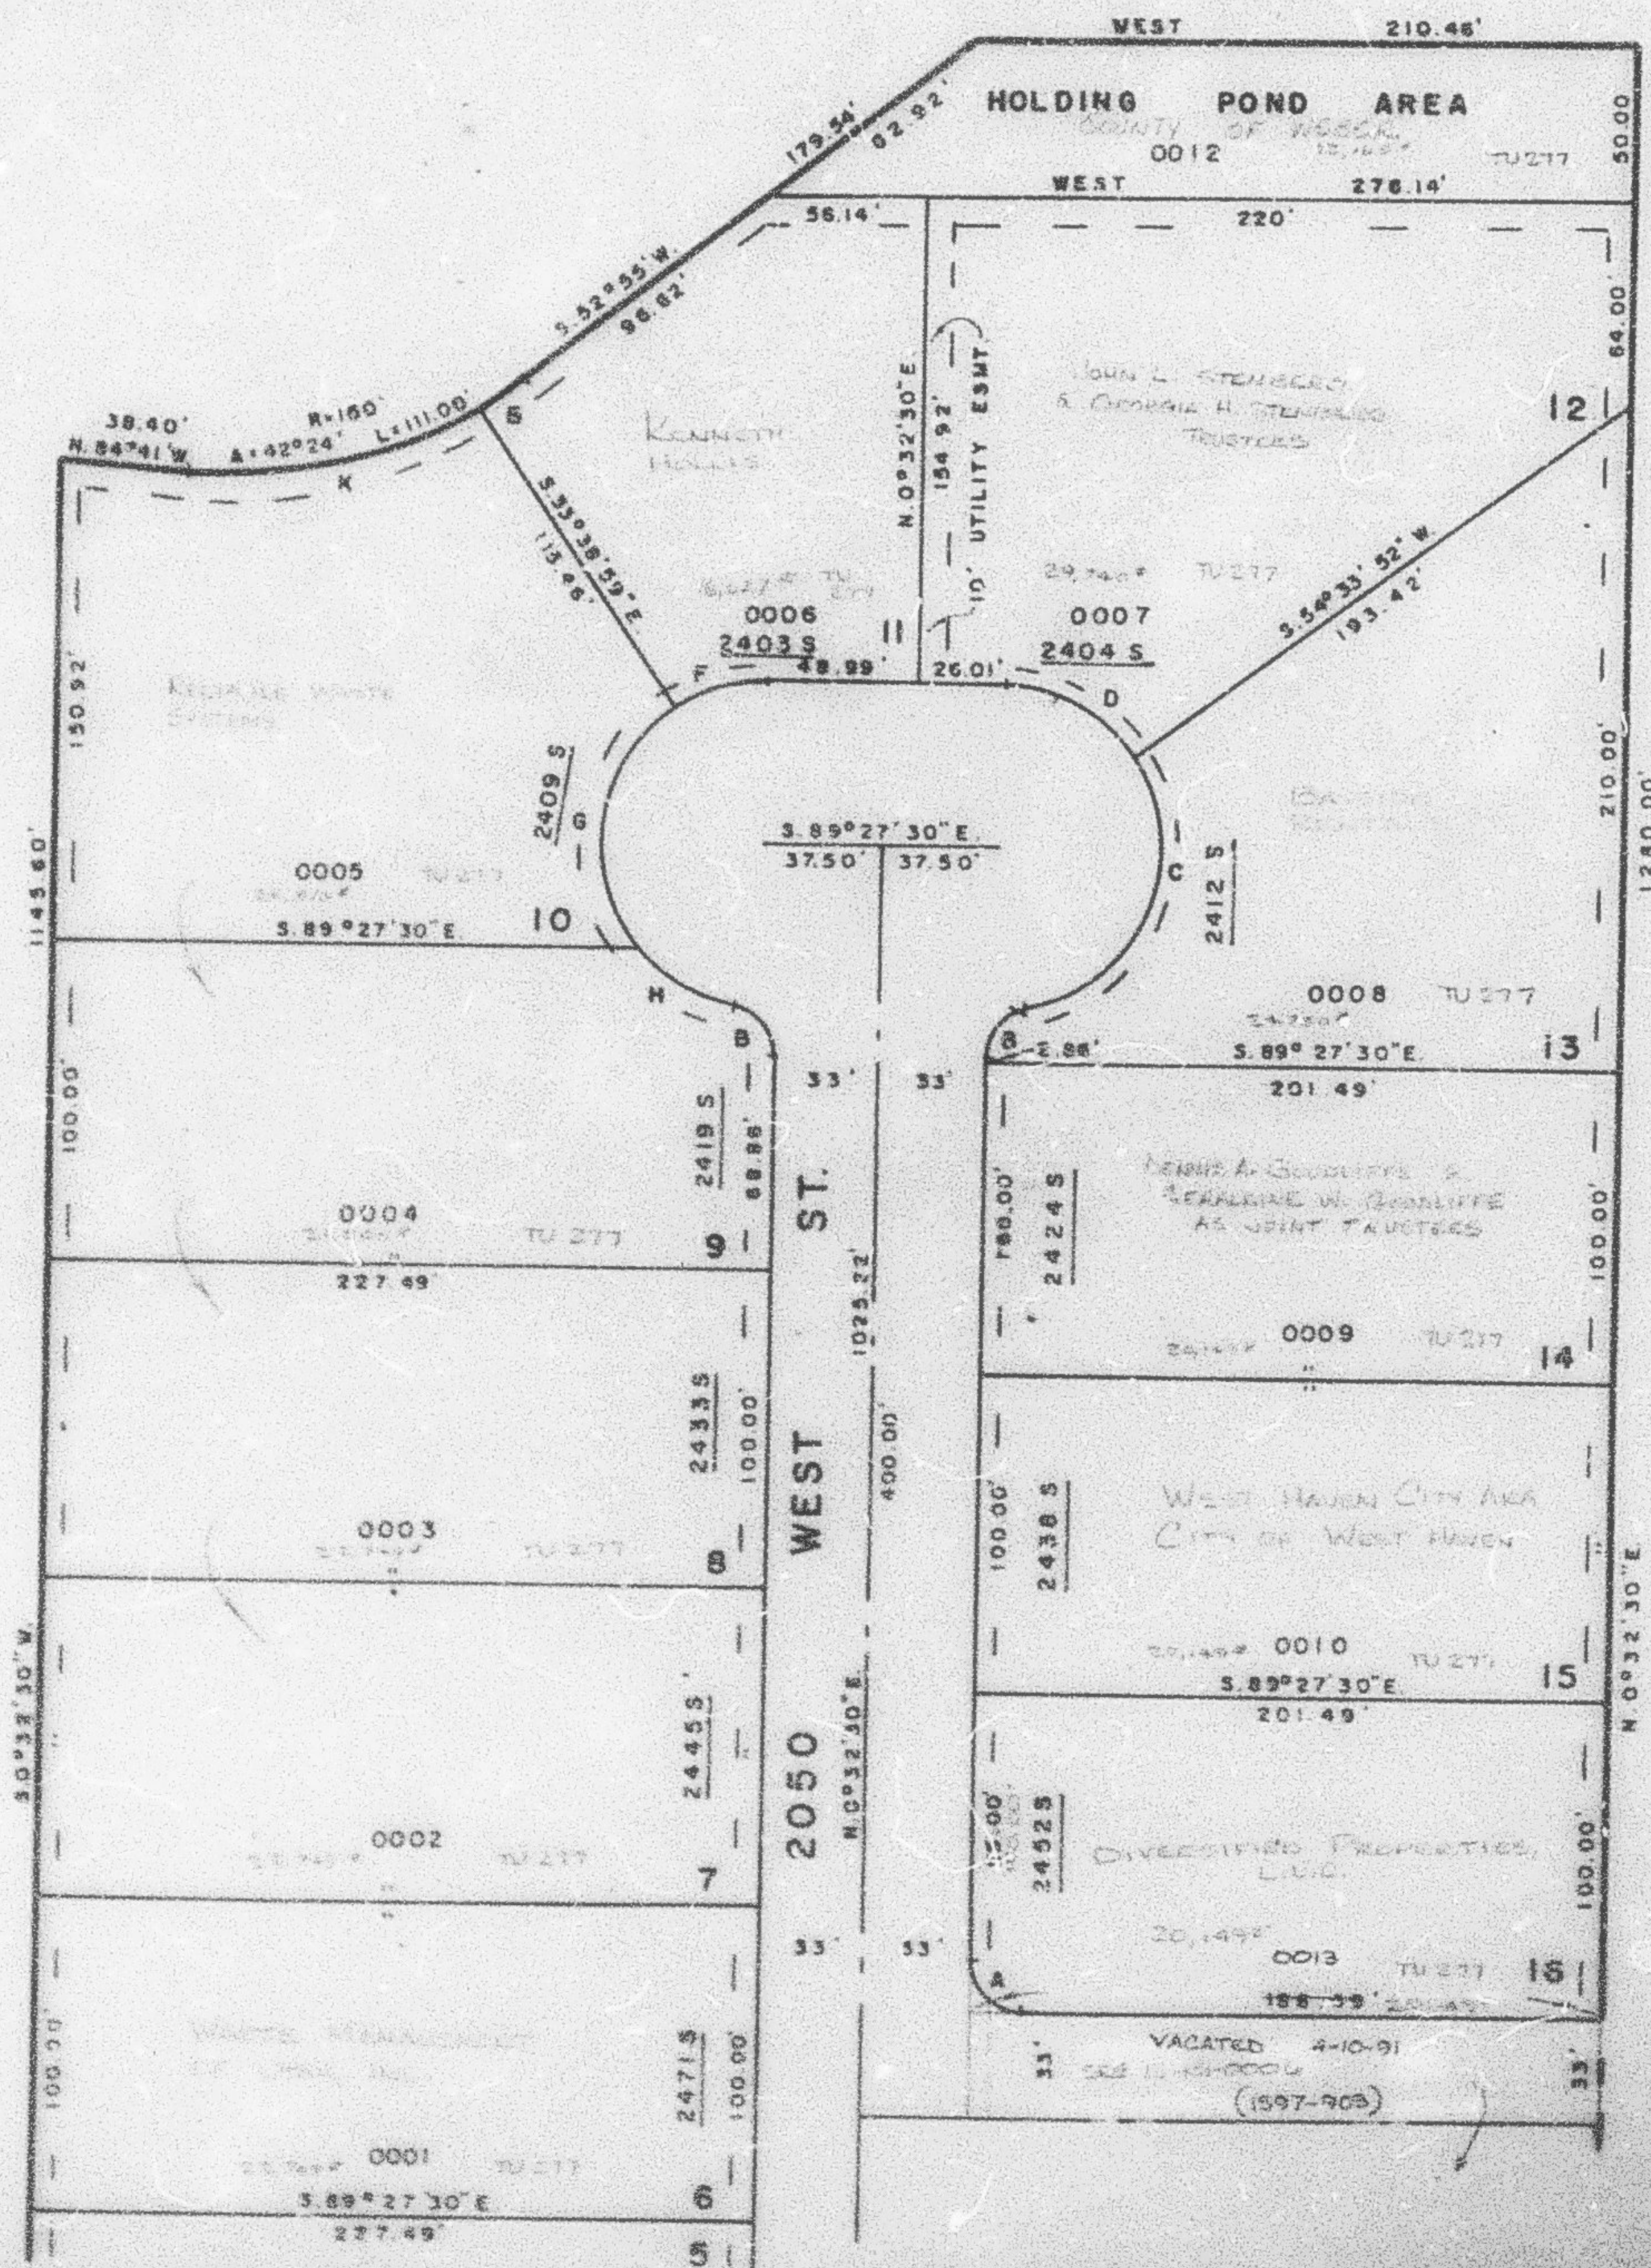

SEE PAGE 72

SEE PAGE 73

CURVE DATA

A	B	C
A = 90°	79°48'34"	118°40'53"
R = 15'	15'	50.00'
L = 23.56'	20.89'	101.82'

D	E	F
A = 34°01'22"	3°43'45"	34°11'39"
R = 50.00'	150.00'	50.00'
L = 47.14'	15.00'	29.84'

G	H	K
A = 98°38'14"	40°25'03"	36°40'14"
R = 50.00'	50.00'	150.00'
L = 34.33'	35.27'	98.0'

ALL UTILITY EASEMENTS
ARE 7' WIDE UNLESS
OTHERWISE NOTED

FOR COMPLETE ENG. DATA
SEE ORIG. DED. PLAT IN
BOOK 20, PAGE 89

SEE PAGE 131