

PART OF THE S.E. 1/4, SEC. 26, T.6N., R.2W., S.L.B. & M.
CIRCLE "R" INDUSTRIAL PARK SUBDIVISION

132


IN WEST HAVEN CITY

PAGE 133 OMITTED

TAXING UNIT: 277

SCALE 1" = 50'

SEE PAGE 72

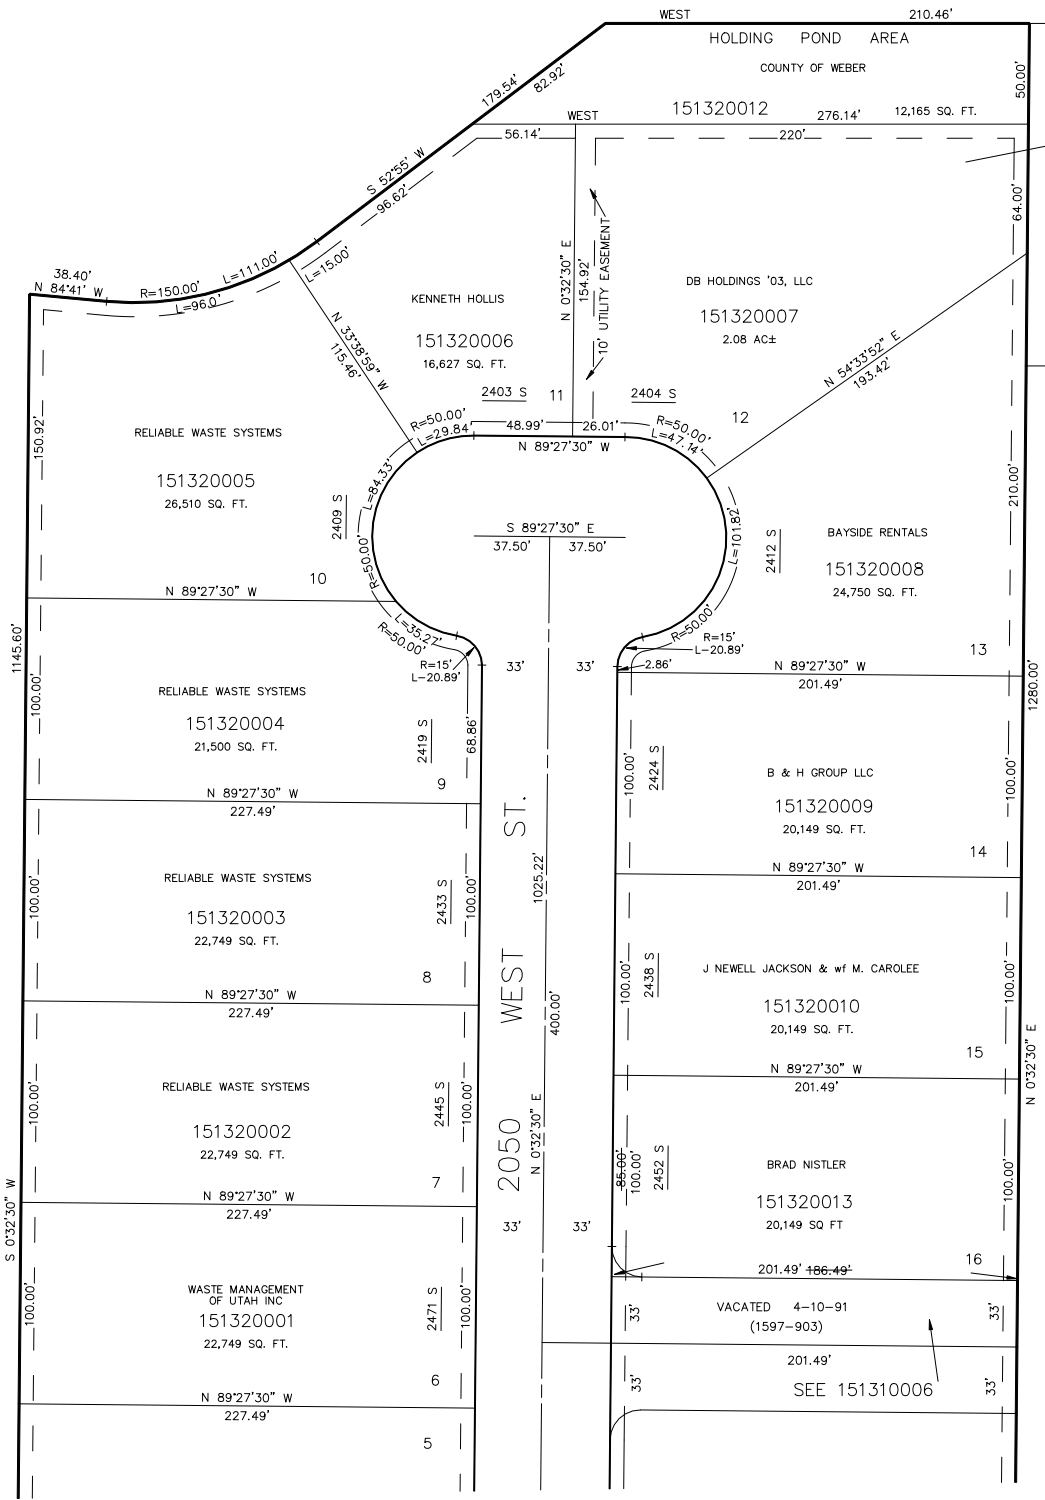

SEE P. 73

SEE PAGE 73

SEE PAGE 72

7" UTILITY & DRAINAGE EASEMENTS EACH
SIDE OF PROPERTY LINES AS INDICATED
BY DASHED LINES EXCEPT AS OTHERWISE
SHOWN.

FOR COMPLETE ENG. DATA SEE
ORIGINAL DEDICATION PLAT IN
BOOK 20, PAGE 69 OF RECORDS.

SEE PAGE 131