

PART OF THE S.E. 1/4, SEC. 26, T.6N., R.2W., S.L.B. & M.  
**CIRCLE "R" INDUSTRIAL PARK SUBDIVISION**


IN WEST HAVEN CITY

PAGE 133 OMITTED

TAXING UNIT: 277

SCALE 1" = 50'

SEE PAGE 72

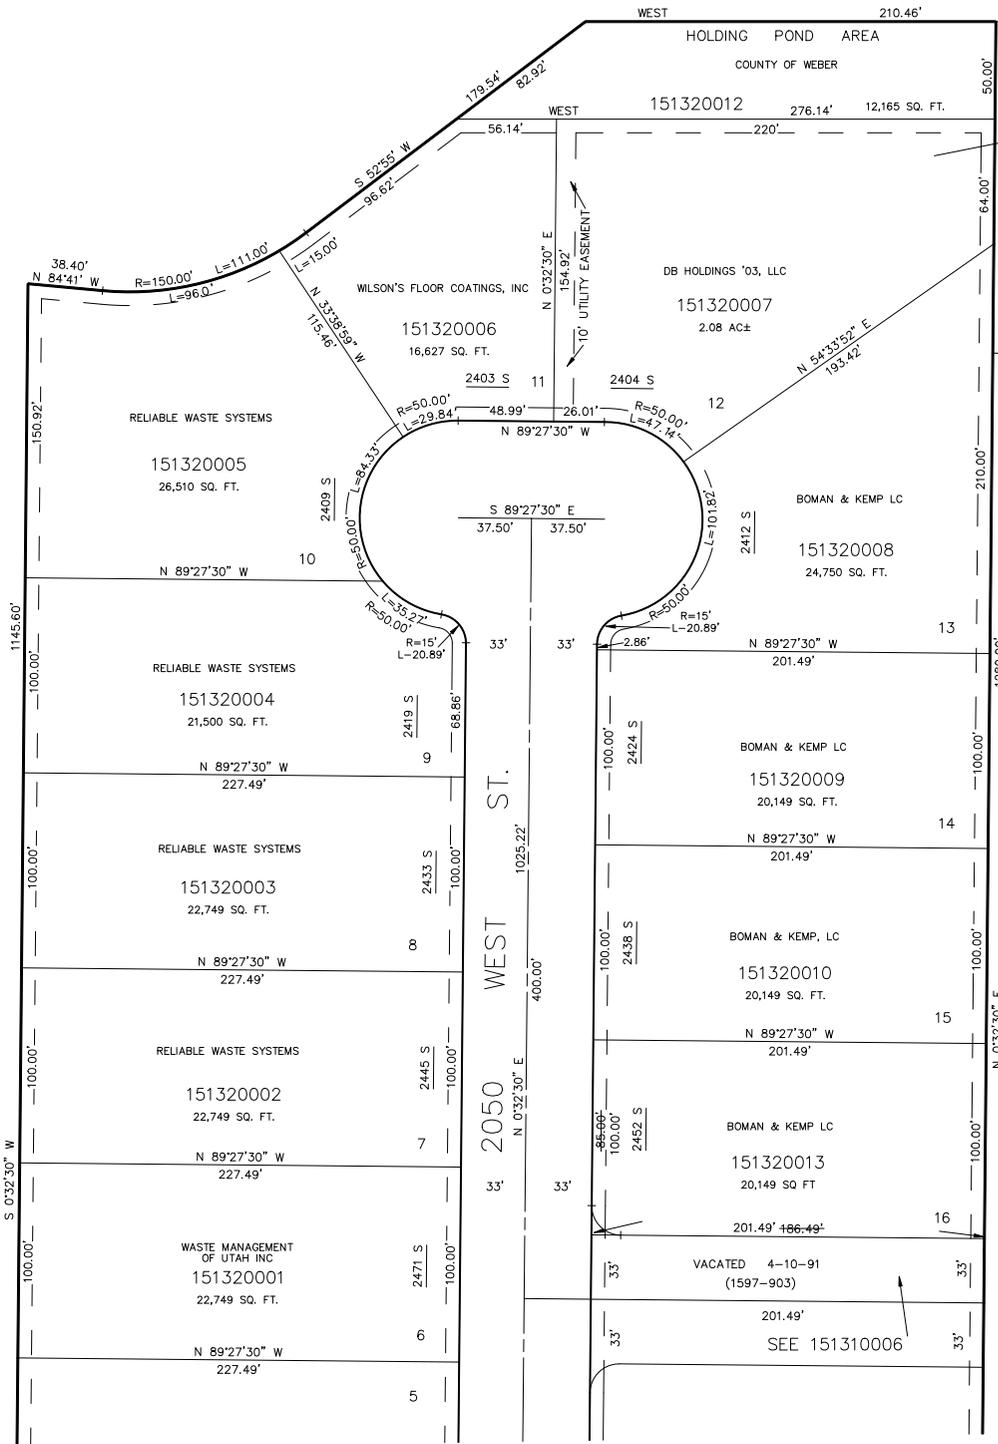

SEE PAGE 72

SEE PAGE 73

7' UTILITY & DRAINAGE EASEMENTS EACH SIDE OF PROPERTY LINES AS INDICATED BY DASHED LINES EXCEPT AS OTHERWISE SHOWN.

FOR COMPLETE ENG DATA SEE ORIGINAL DEDICATION PLAT IN BOOK 20, PAGE 69 OF RECORDS.

SEE PAGE 131