

PART OF THE S.E. 1/4, SEC. 26, T.6N., R.2W., S.L.B. & M.
CIRCLE "R" INDUSTRIAL PARK SUBDIVISION


IN WEST HAVEN CITY

SCALE 1" = 50'

SEE PAGE 72

PAGE 133 OMITTED

TAXING UNIT: 277

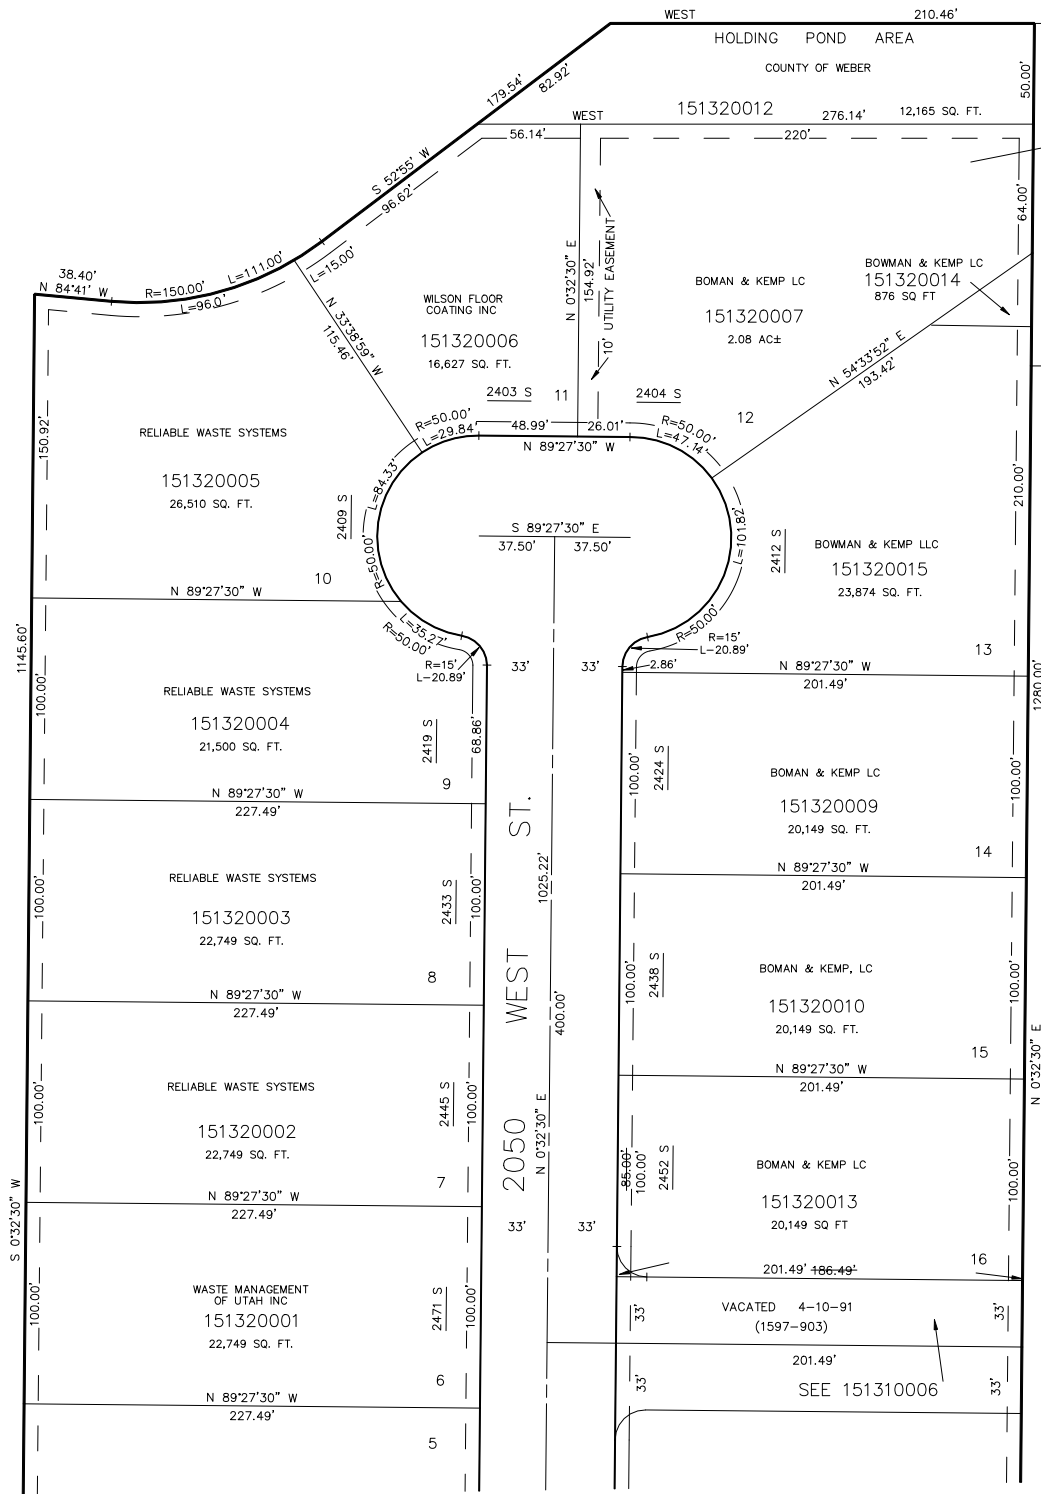

SEE PAGE 72

SEE PAGE 73

7' UTILITY & DRAINAGE EASEMENTS EACH
 SIDE OF PROPERTY LINES AS INDICATED
 BY DASHED LINES EXCEPT AS OTHERWISE
 SHOWN.

FOR COMPLETE ENG. DATA SEE
 ORIGINAL DEDICATION PLAT IN
 BOOK 20, PAGE 69 OF RECORDS.

FOR TAX PURPOSES ONLY

SEE PAGE 131