

PART OF N. 1/2 OF SEC. 36, T.6 N., R.2 W., S.L.B. & M.

OGDEN COMMERCIAL & INDUSTRIAL PARK-PLAT 'B'

134

TAXING UNIT: 25

LOTS 22-29,37-42

IN OGDEN CITY

SCALE 1"=100'

PREFIX: 15-134

SEE PAGE 68

SEE PAGE 67


EXCEPT WHERE OTHERWISE SHOWN
ALL LOTS OWNED BY
OGDEN CITY

N.W. COR. SEC. 36

N. 1/4 COR. SEC. 36

N.E. COR. SEC. 36

SEE
PAGE
140

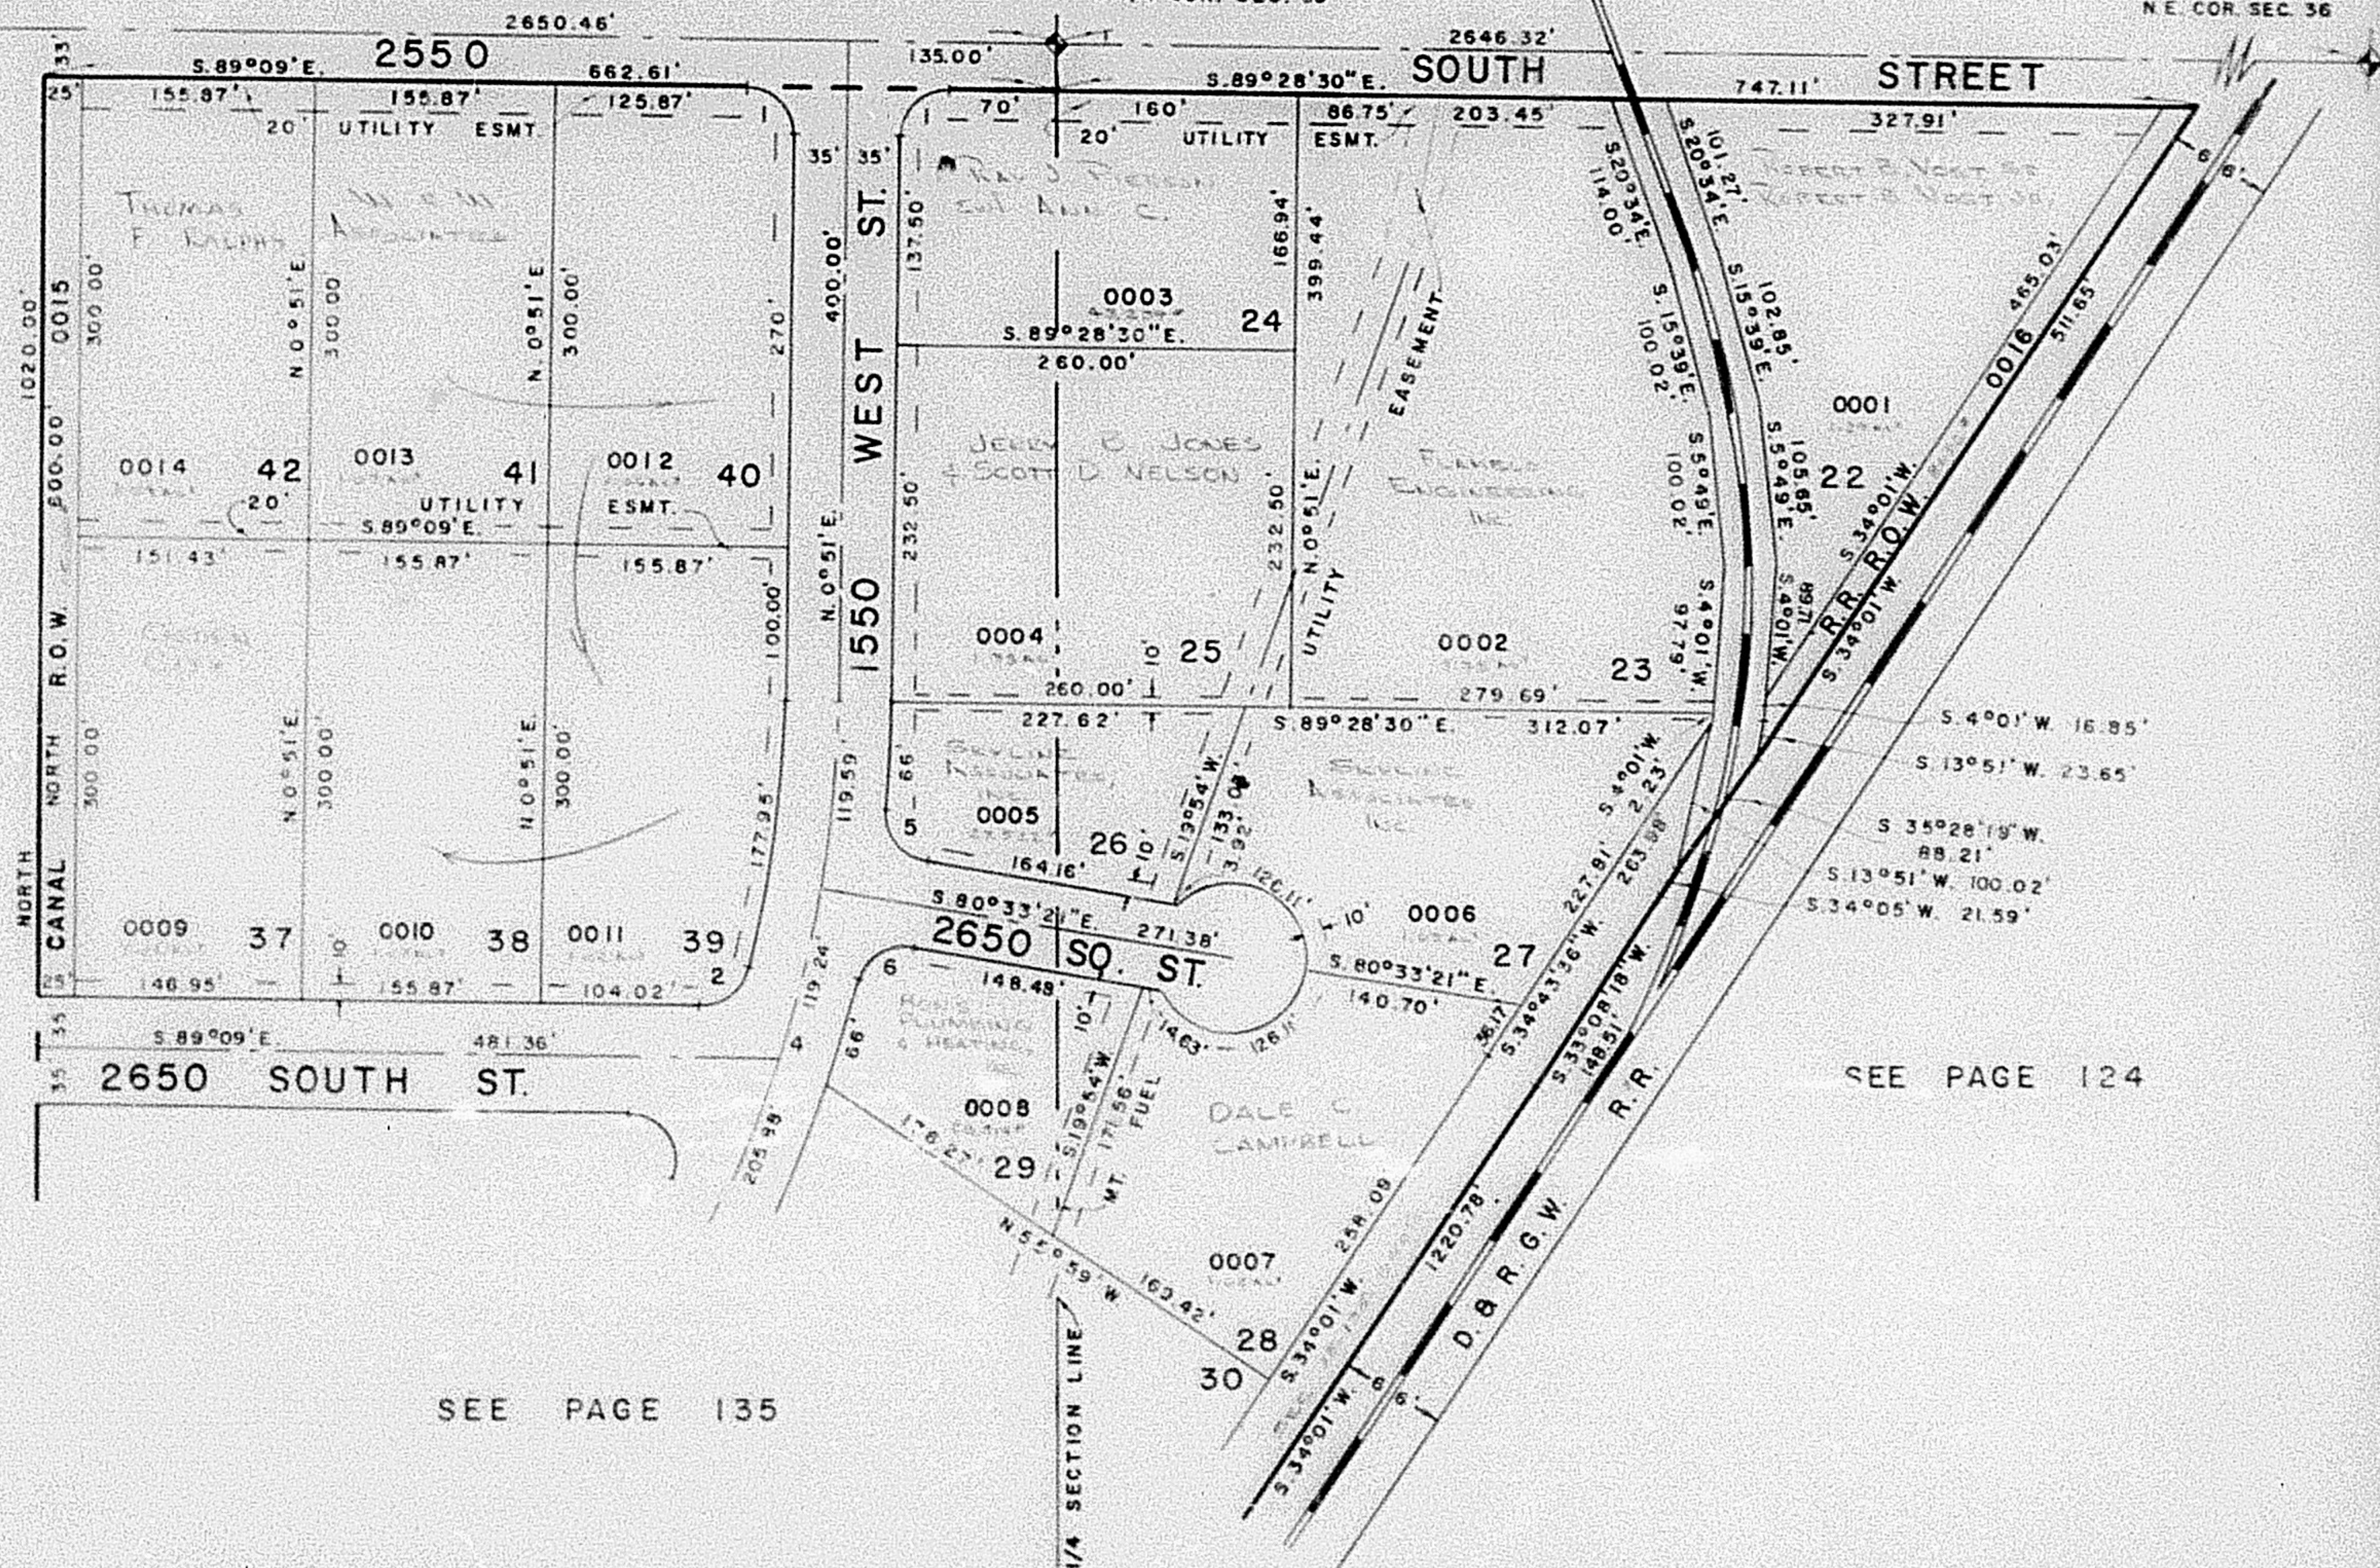

SEE PAGE 135

SEE PAGE 124

CURV	DATA			
1	2	4	5	6
8-30	30	768.25	30	30
4-30	77.30	83.10	84.47	94.12
4-30	40.58	444.71	44.40	49.33
1-30	24.07	235.01	27.39	32.29
0-42.43	7.56	438.53	40.45	43.95

FOR COMPLETE ENG. DATA
SEE ORIG. DED. PLAT IN
BOOK 21, PAGE 41