

PART OF N. 1/2 OF SEC. 36, T.6 N., R.2 W., S.L.B. & M.

OGDEN COMMERCIAL & INDUSTRIAL PARK-PLAT 'B'

LOTS 22-29,37-42

IN OGDEN CITY


SCALE 1"=100'

TAXING UNIT: 25

PREFIX: 15-134

SEE PAGE 68

SEE PAGE 67

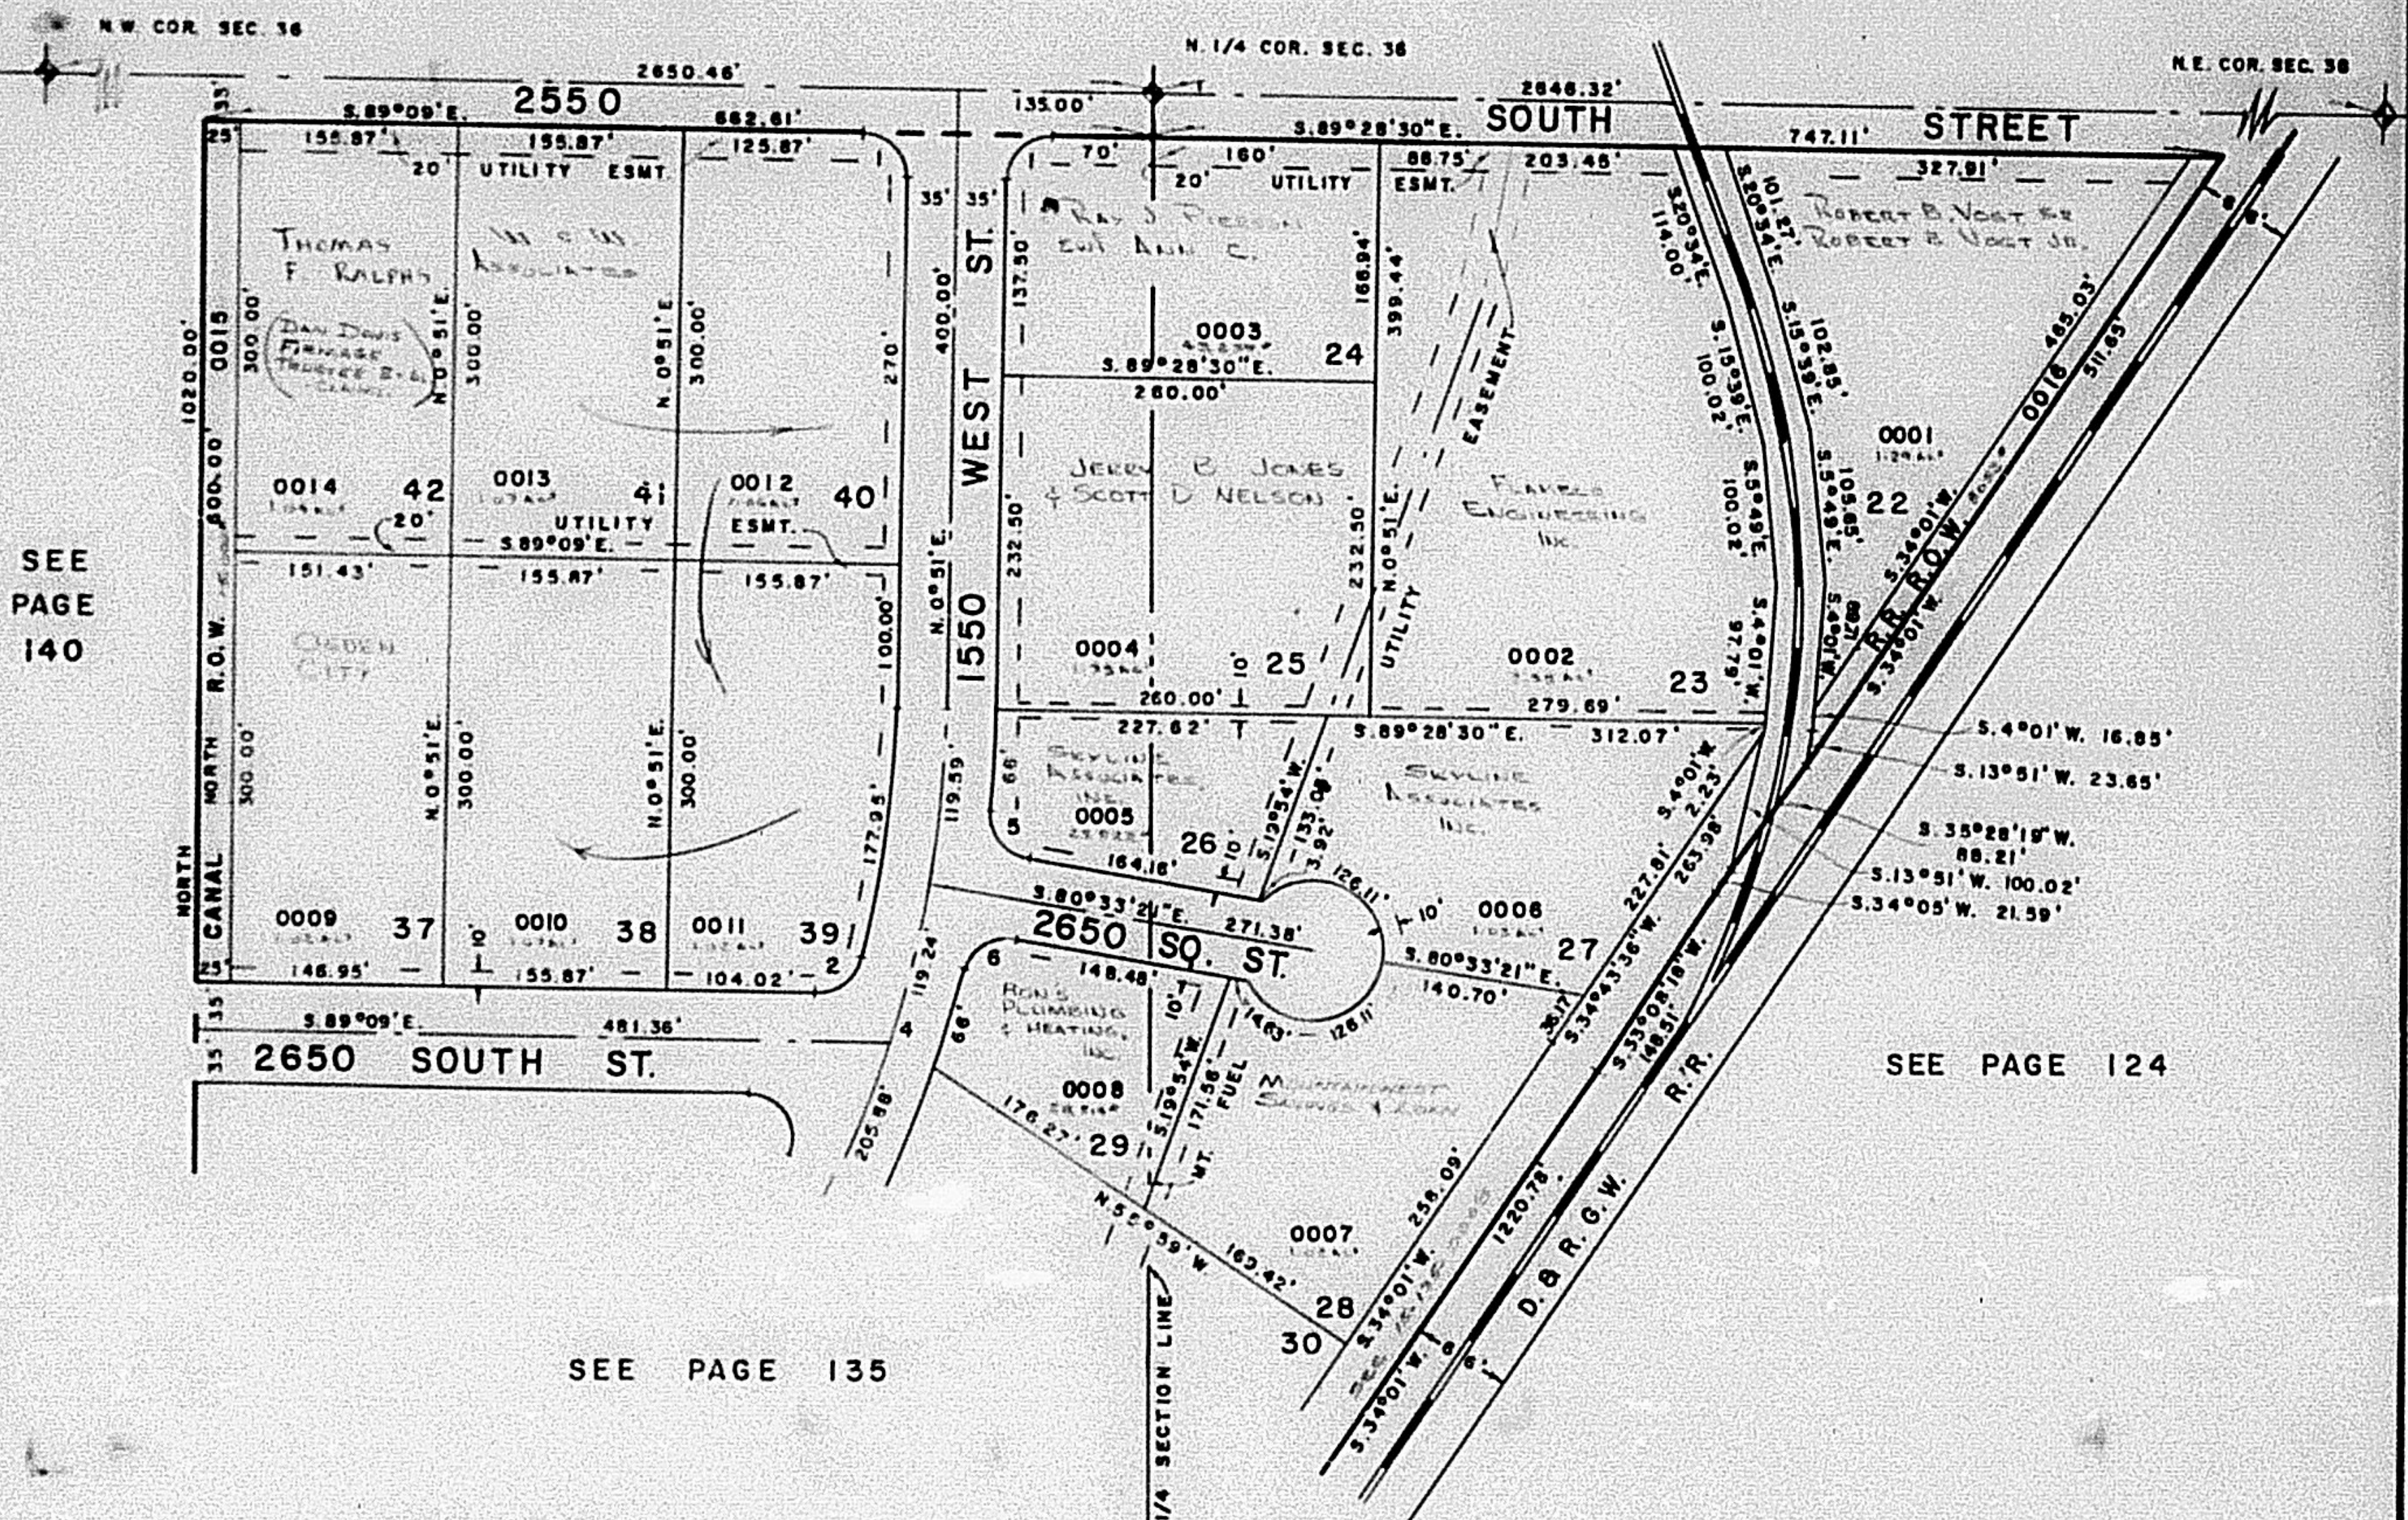

SEE PAGE 140

SEE PAGE 124

SEE PAGE 135

	CURV	DATA		
1	2	4	5	6
R=30'	30'	769.25'	30'	30'
Δ=90°	77°30'	33°10'	84°47'19"	94°12'20"
L=47.12'	40.58'	444.71'	44.40'	49.33'
T=30'	24.07'	235.01'	27.39'	32.29'
C=42.43'	7.56'	438.53'	40.45'	43.95'

FOR COMPLETE ENG. DATA
SEE ORIG. DED. PLAT IN
BOOK 21, PAGE 41